



GLADIATOR - WAR EAGLE VEIN  
 Vertical Longitudinal Section  
 Plane of Section N 15° E  
 (Looking East)  
 SCALE: 1:1200

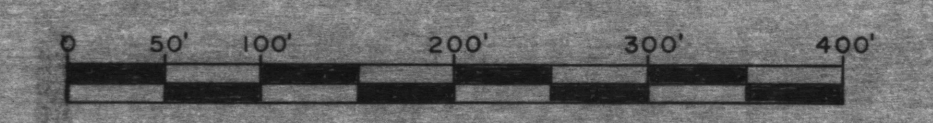

3-12-88  
 J.F.A.  
 Rev. 6-8-88

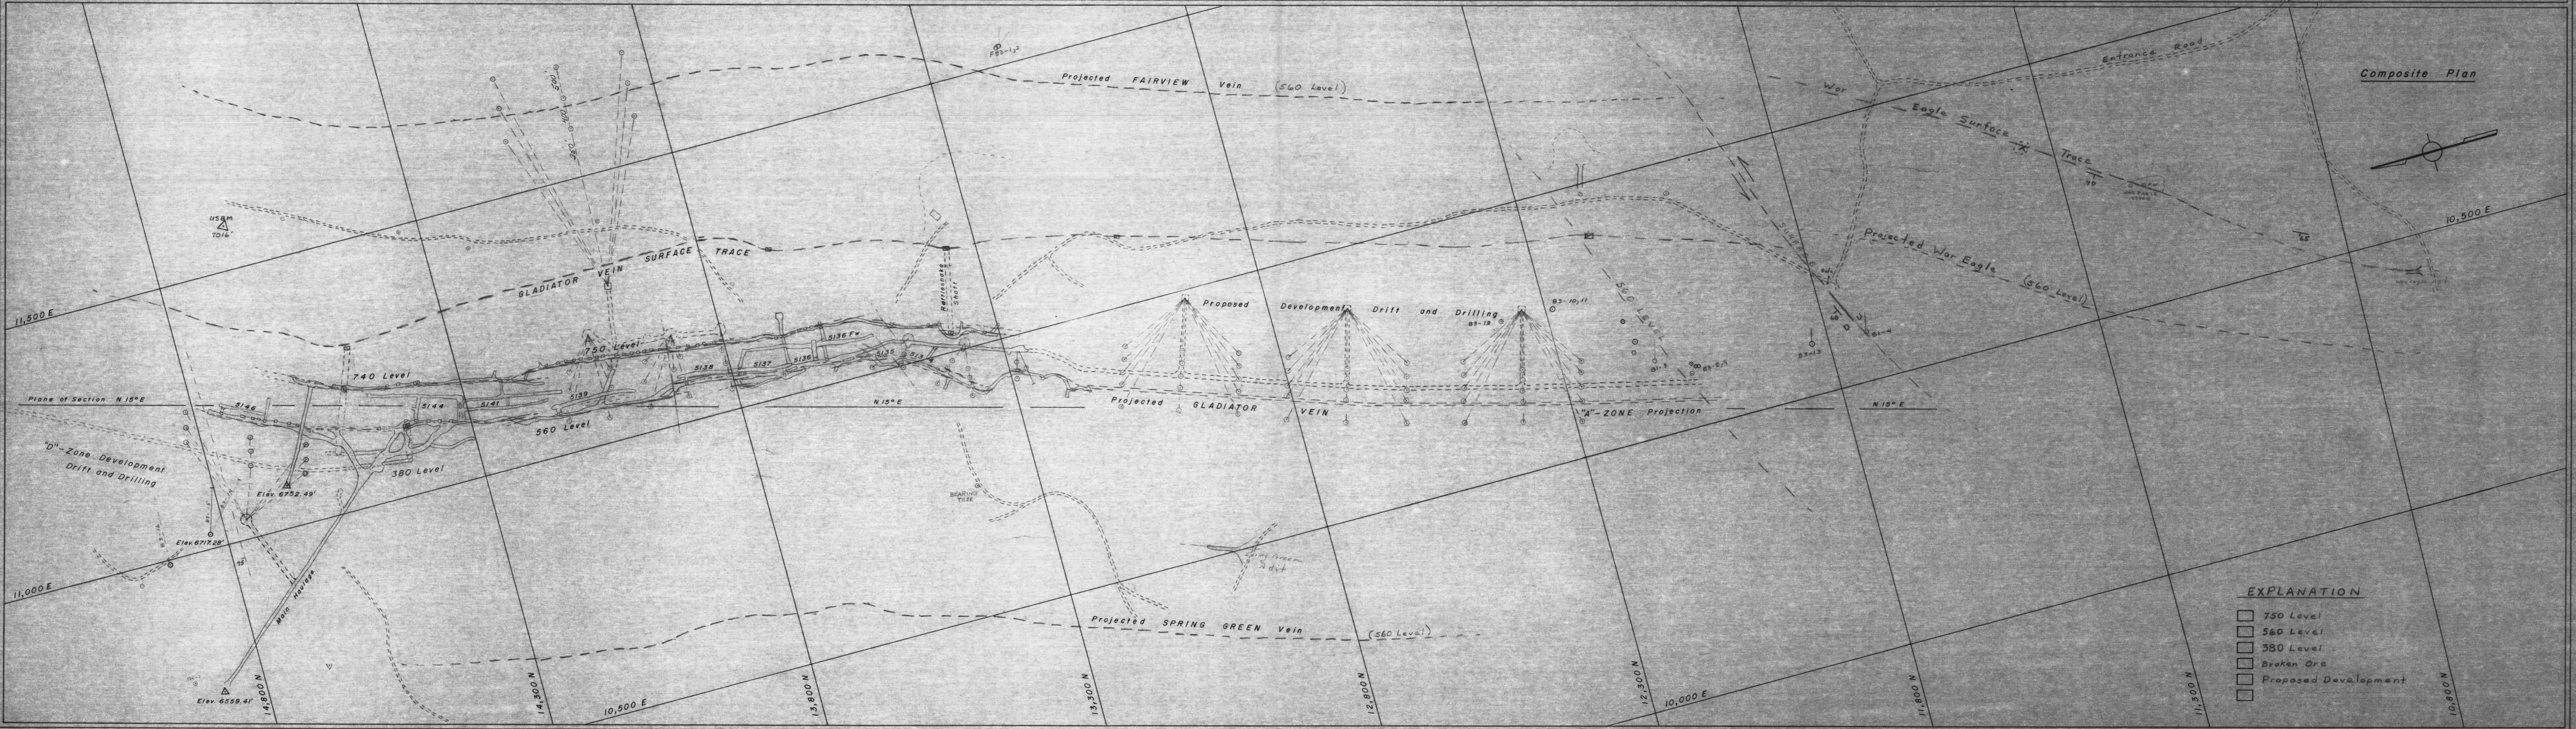

Composite Plan

- EXPLANATION
- 750 Level
  - 560 Level
  - 380 Level
  - Broken Ore
  - Proposed Development