


McCabe 1"=2'

3' CONCRETE POUR
13 YRDS

NEEDED

- 1- 5'X5'X 3/8" STEEL PLATE
- 1- 8'X8'X 3/8" STEEL PLATE
- 3- 40# MINE RAIL 13'-4" LONG
- 13 YRDS CONCRETE
- * 3,000 psi + fiber additive

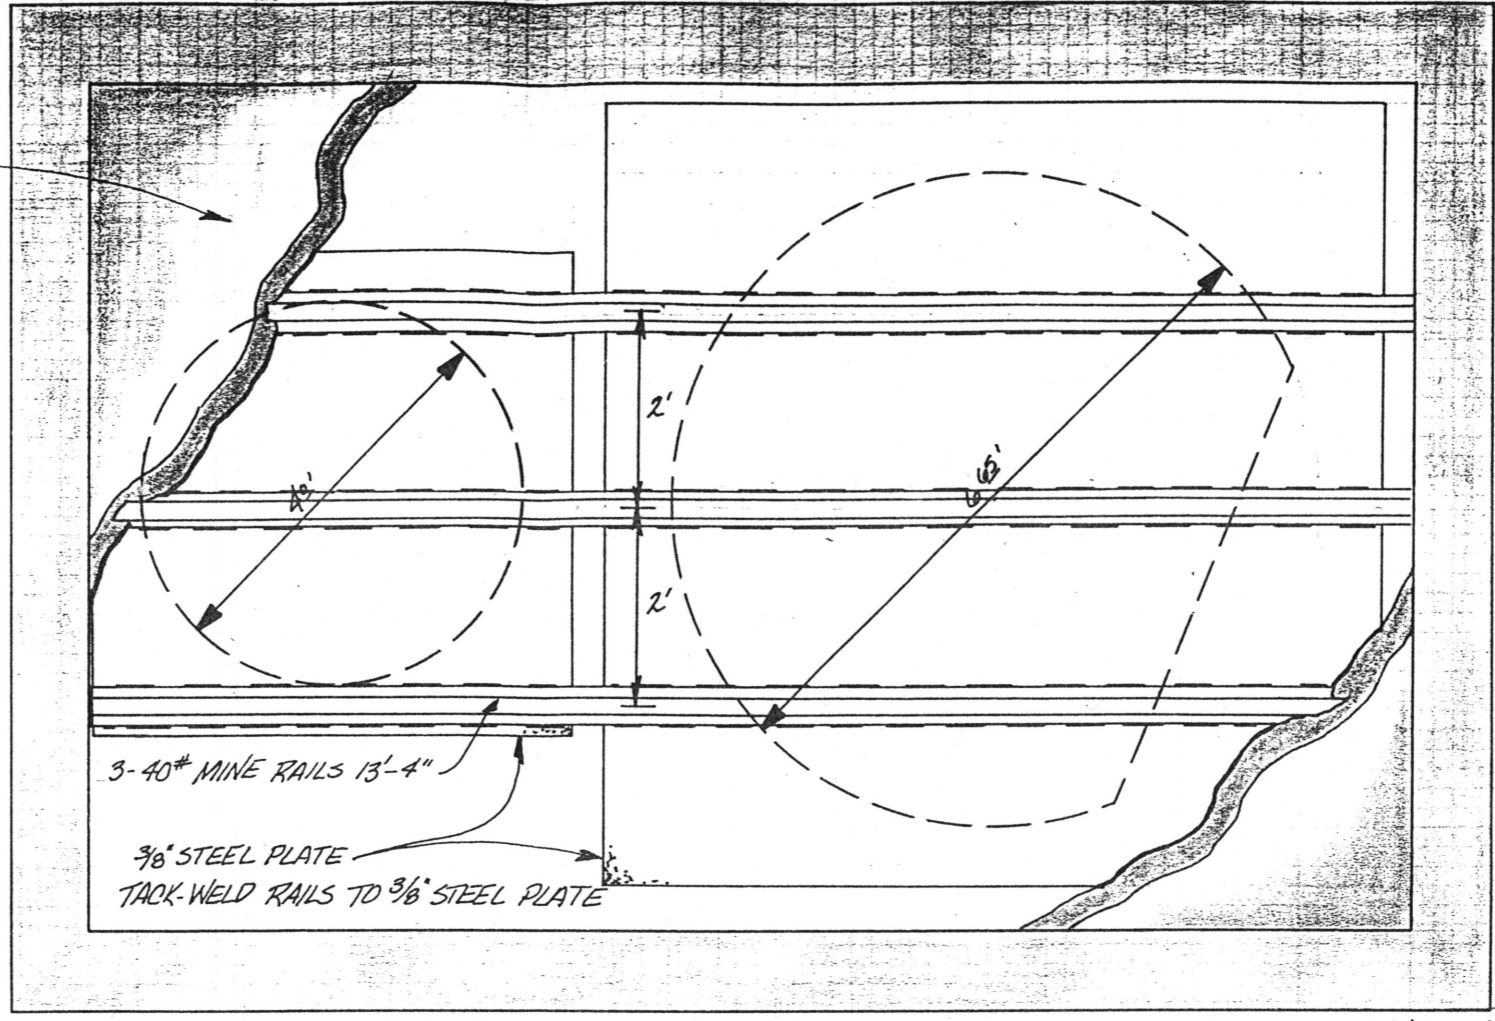


08' 13'0" 15'0" 08'

08'
10'2 1/2'
08'

3' CONCRETE
40# MINE RAIL
3/8" STEEL PLATE

REMOVE EXCESS TUBING

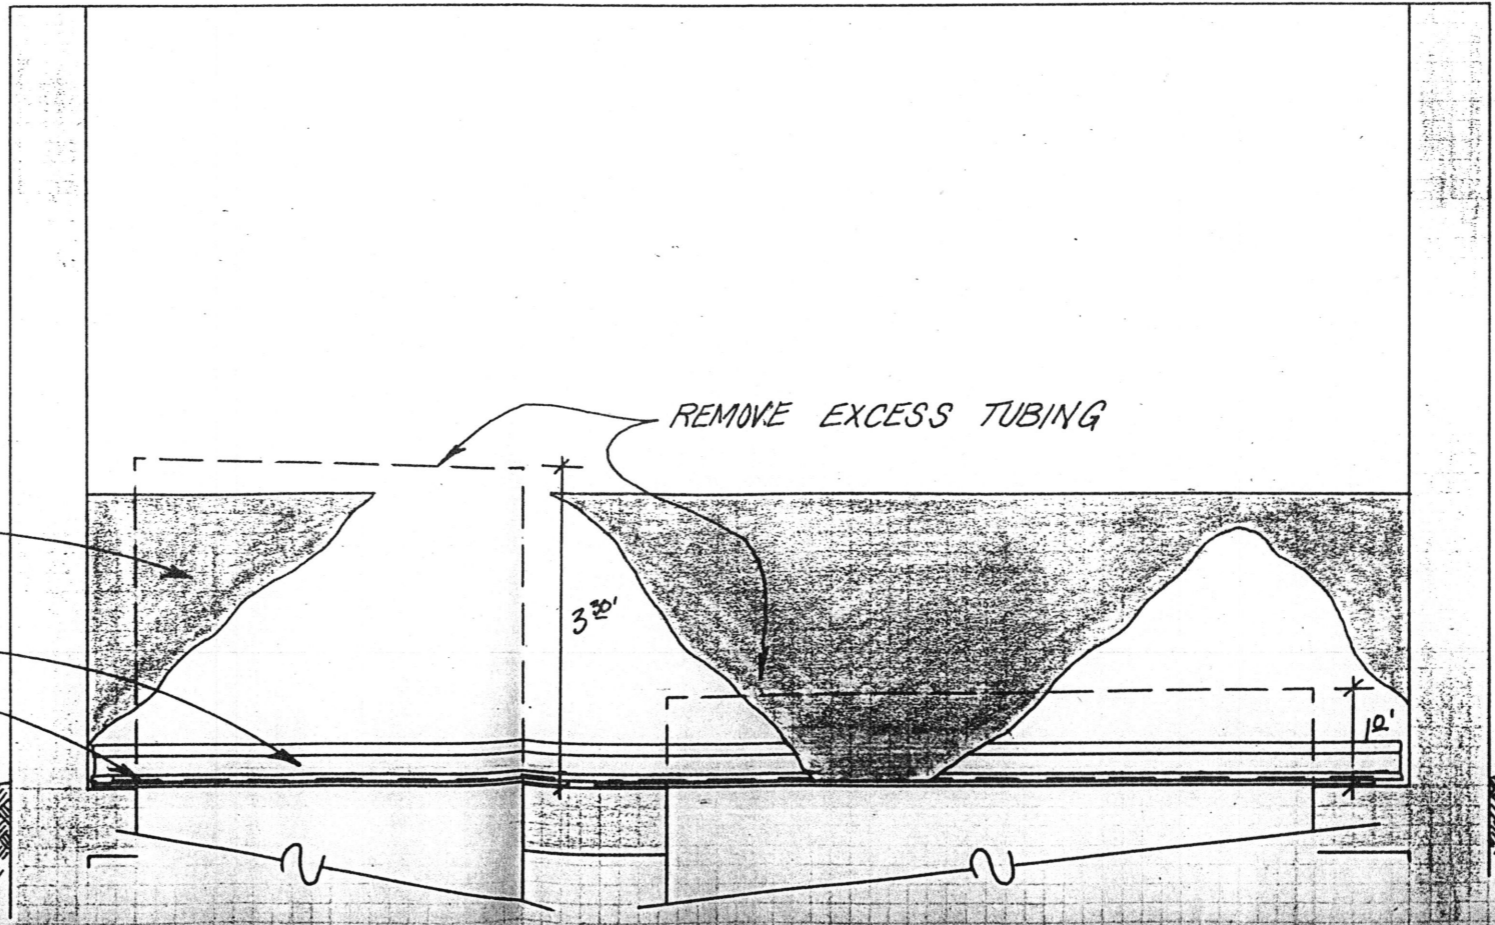

8e'

Old McCabe Shaft
Concrete Cap
scale 1"=2' 2-17-93 TB/AB

ADMMR
0003-16