


2nd Level N°2 Shaft.

Elev. 2nd level N°2 shaft 3398

1 in = 20 ft.

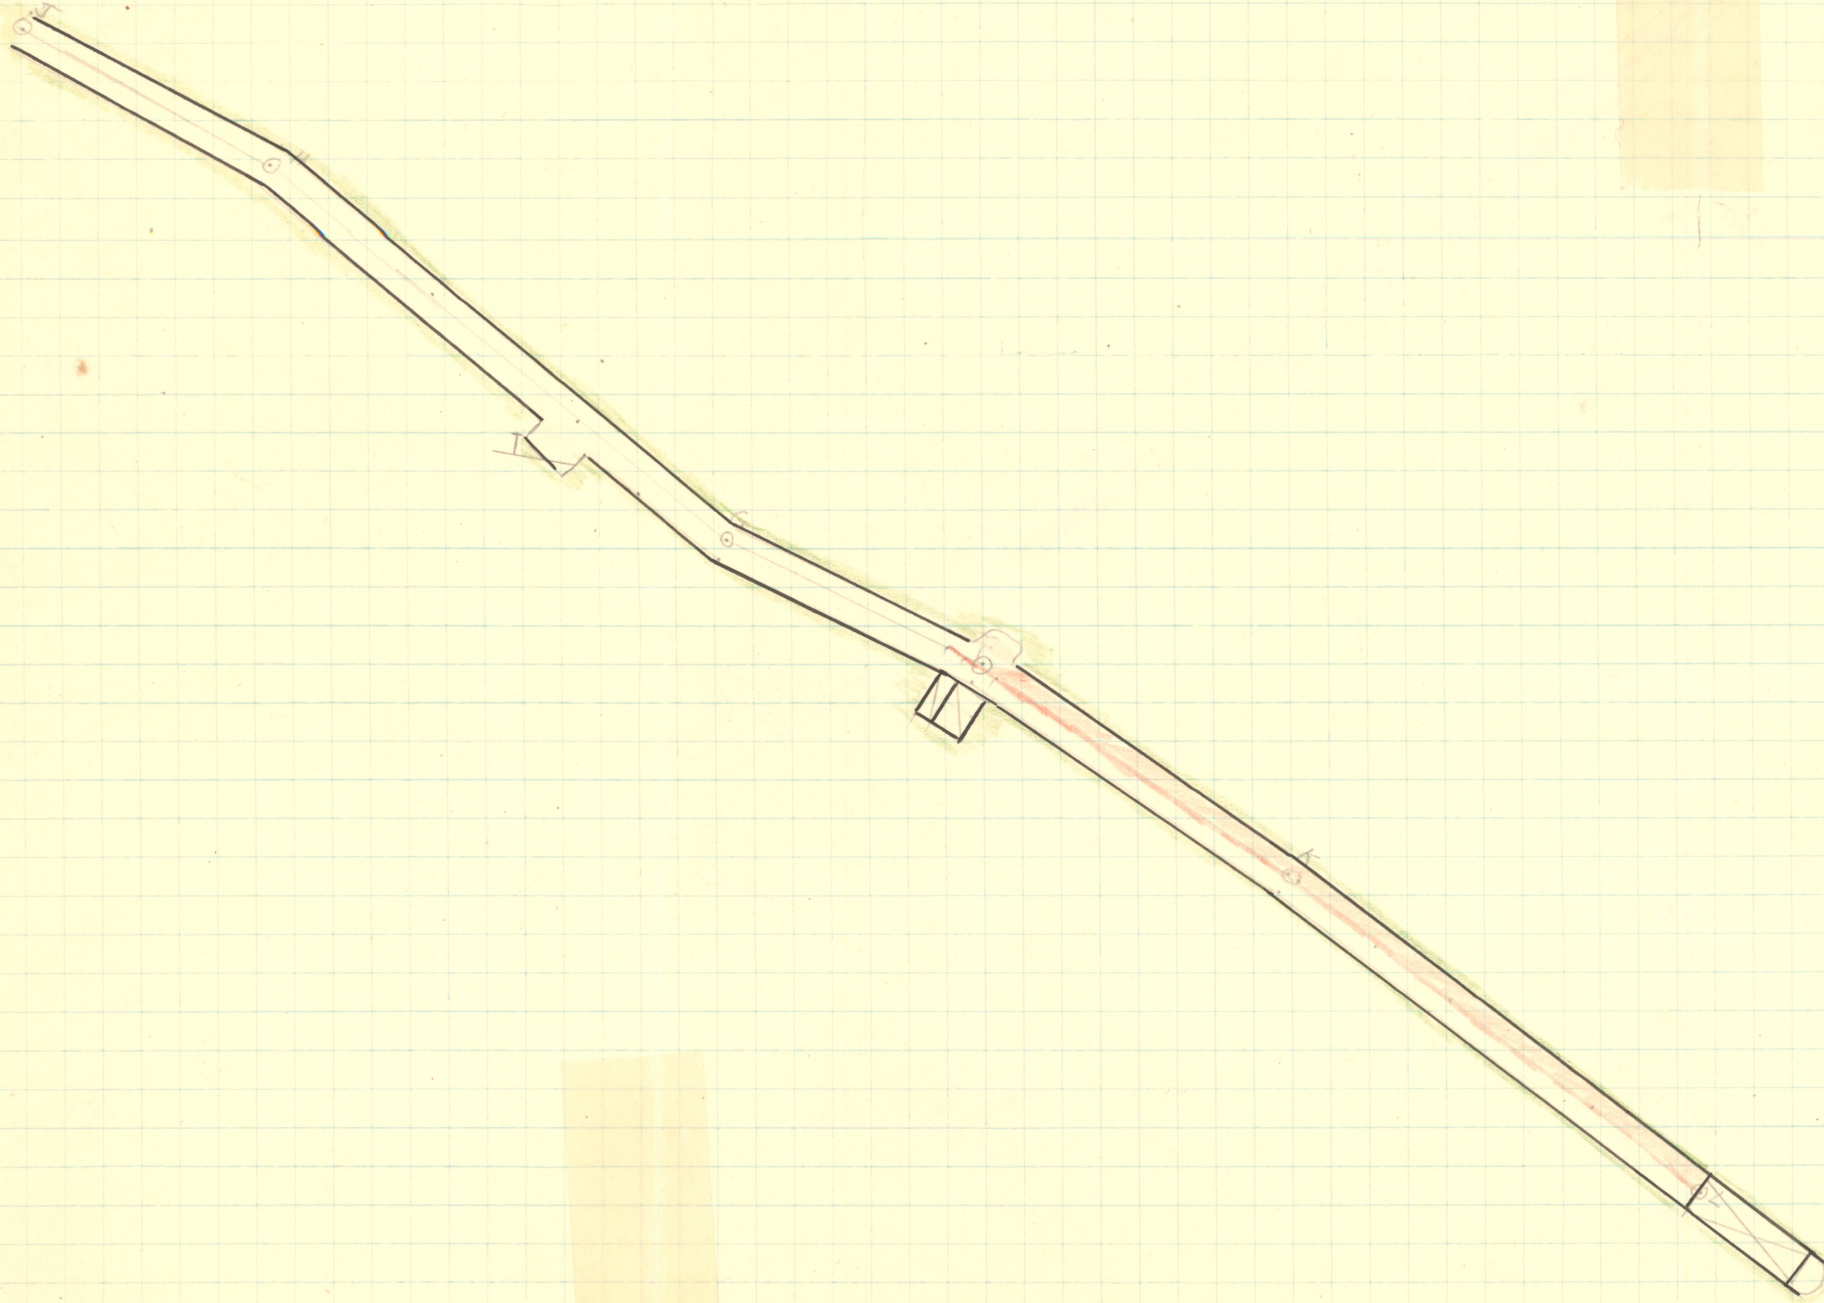

ADM MR 0004-021