



LONGITUDINAL SECTION
 SAVOY MINE
 1" = 100'
 W.H. MERRITT & H.S. CHILDS

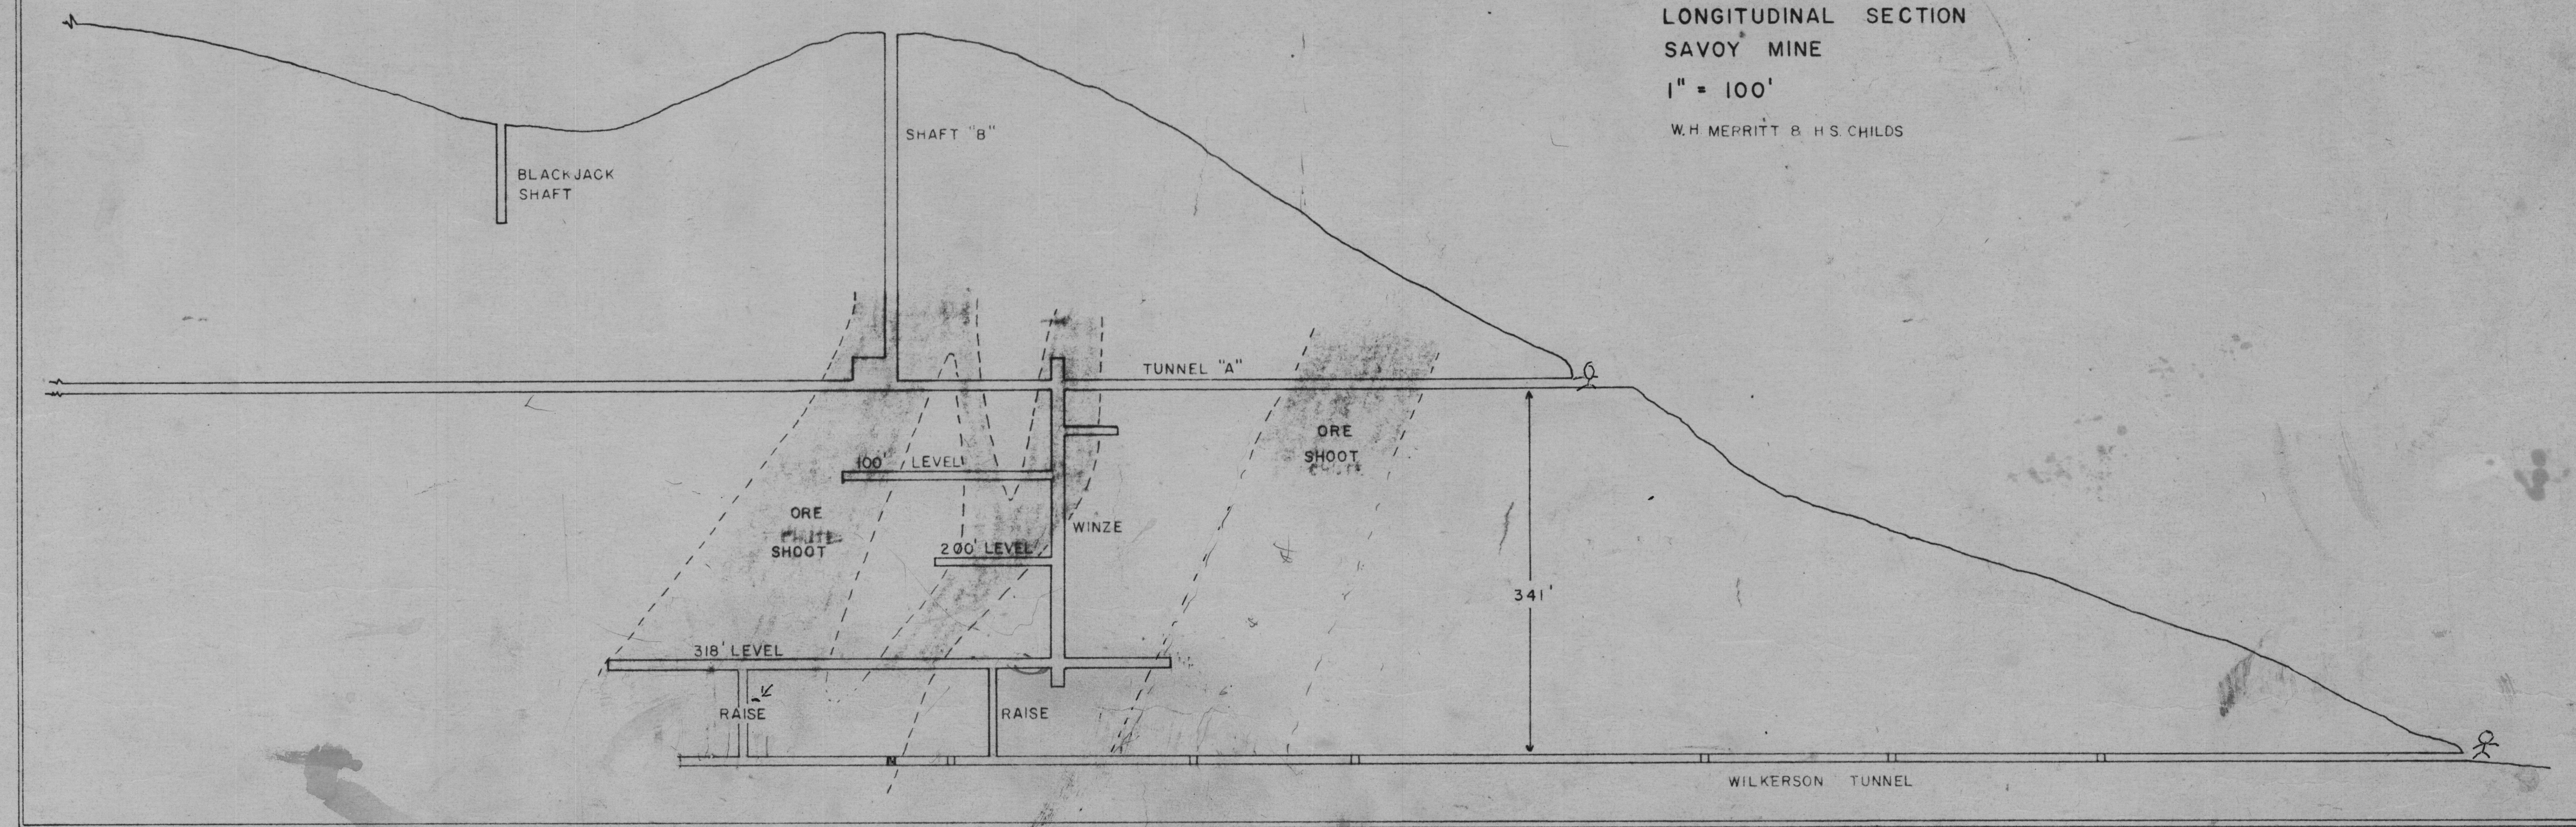

B.M.

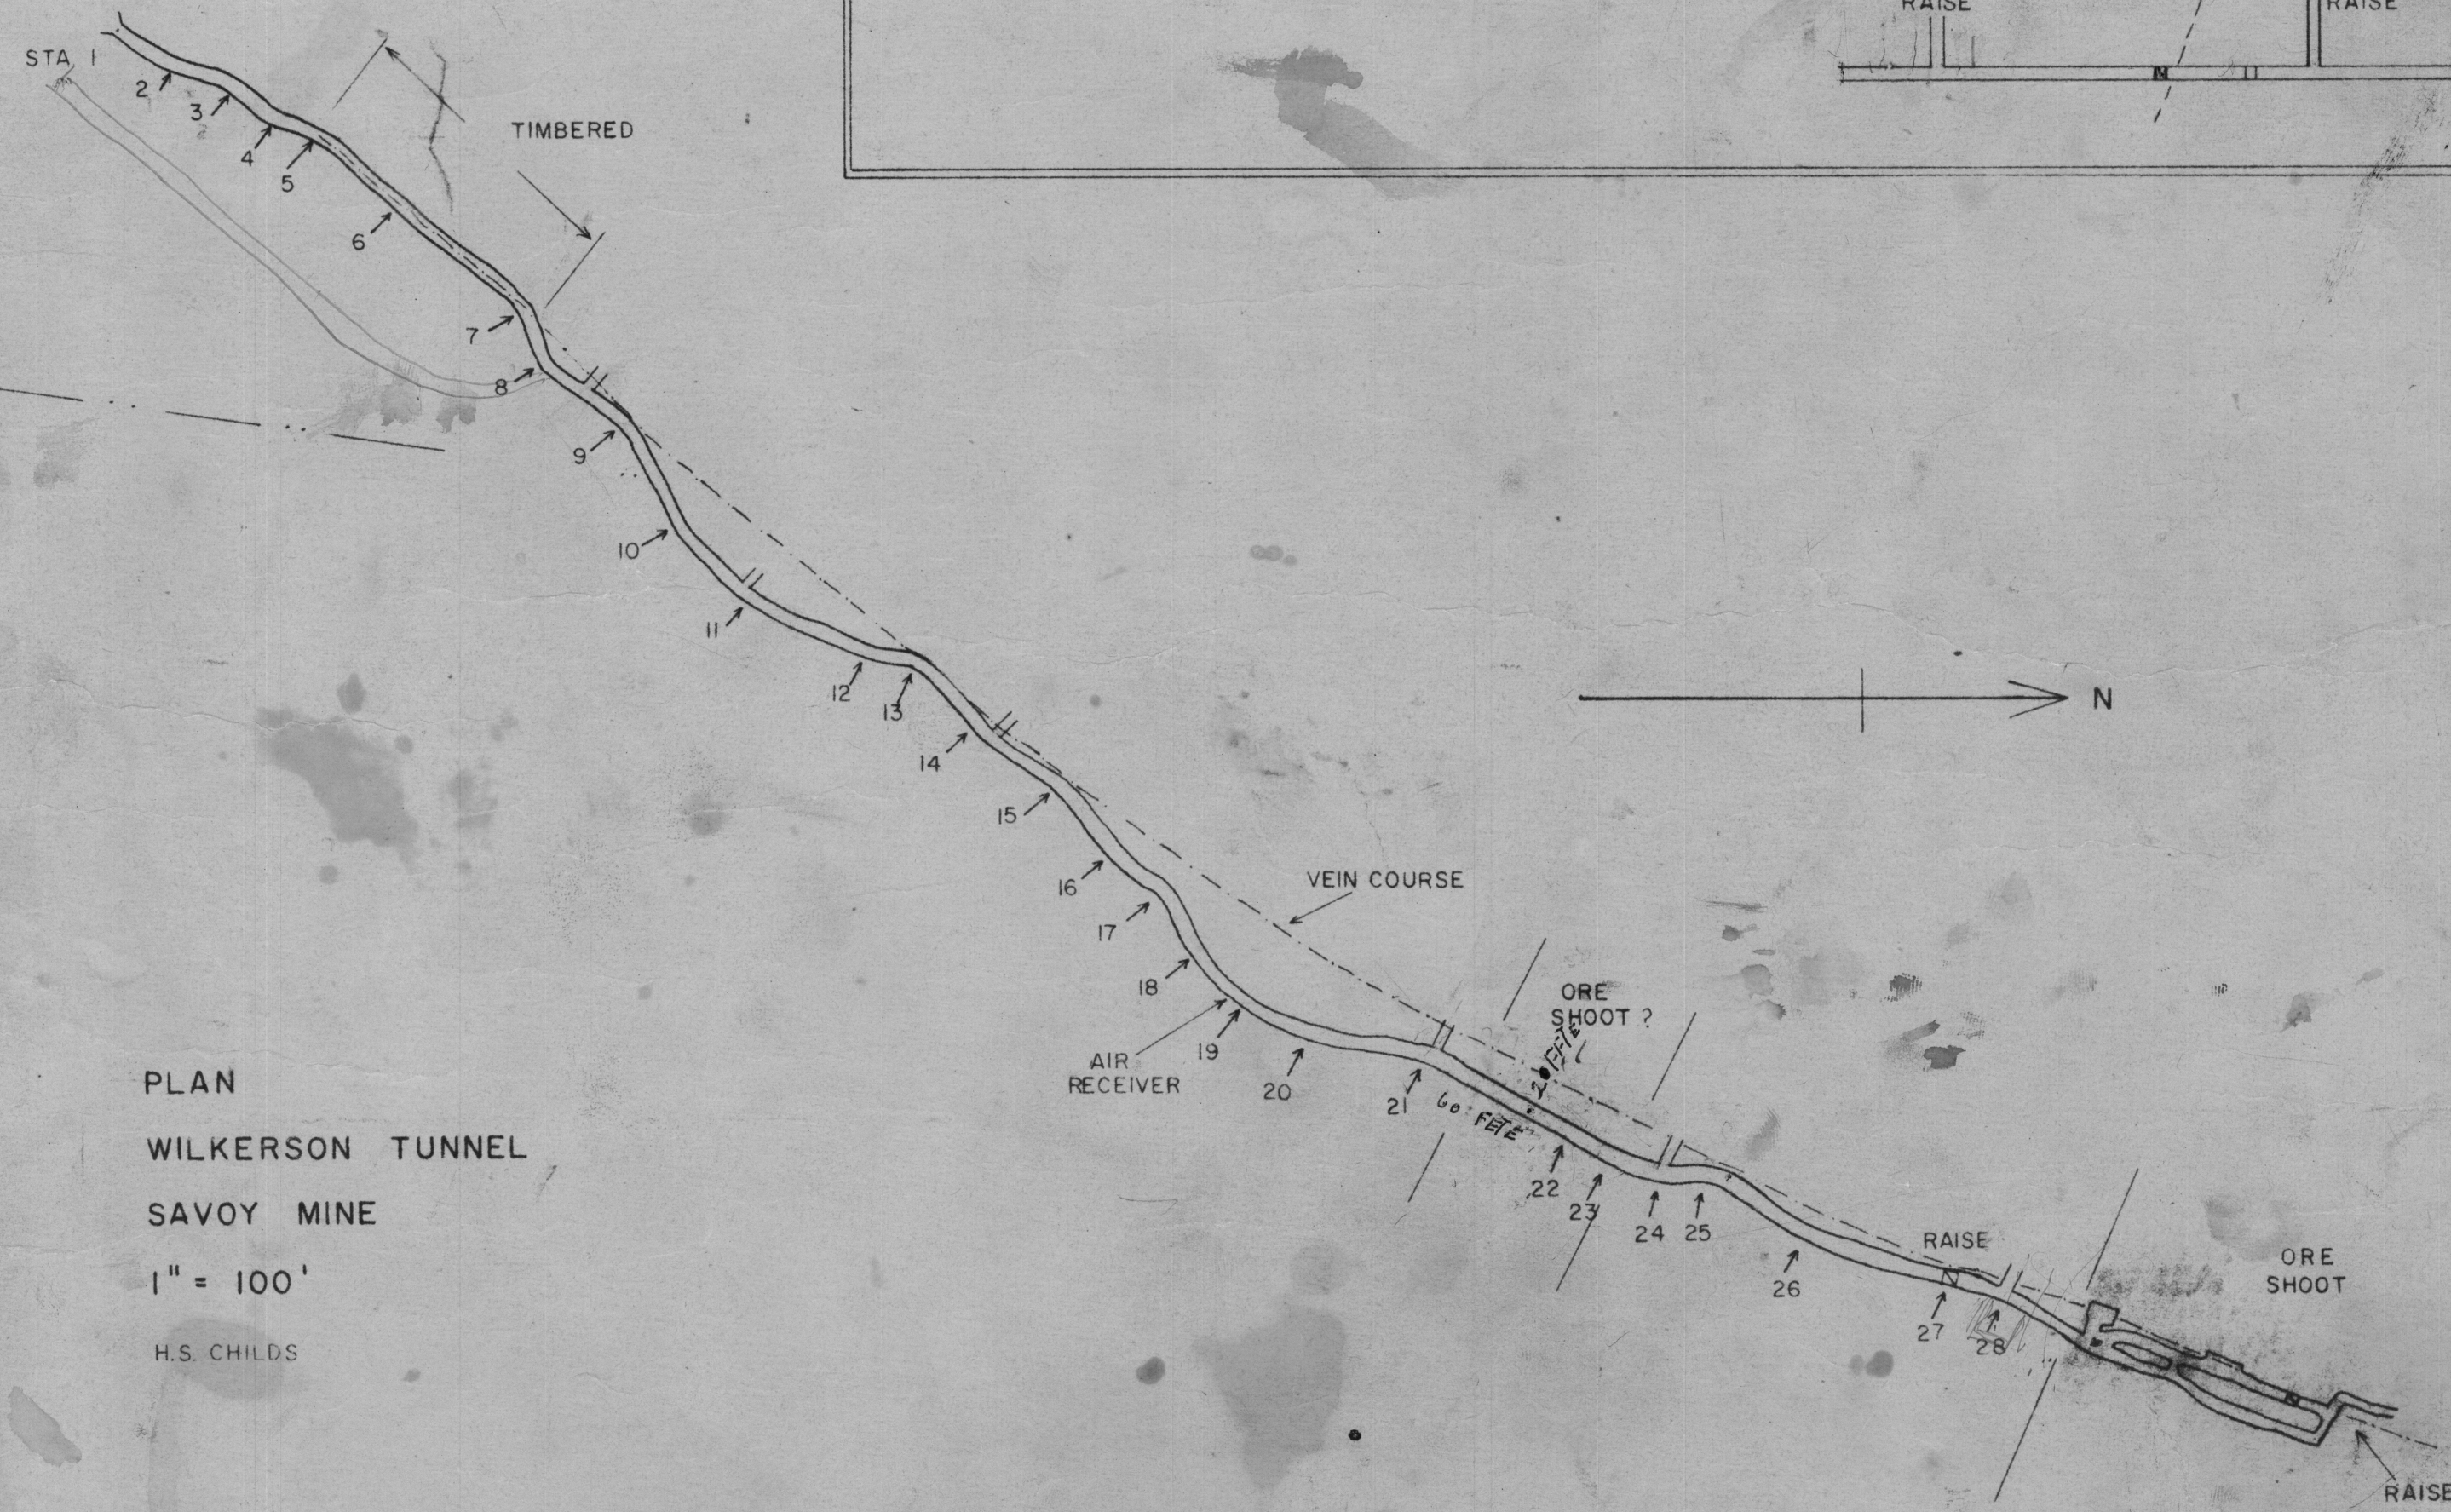

PLAN
 WILKERSON TUNNEL
 SAVOY MINE
 1" = 100'
 H.S. CHILDS

SAVOY MINE
 H.S.C. CORPORATION