

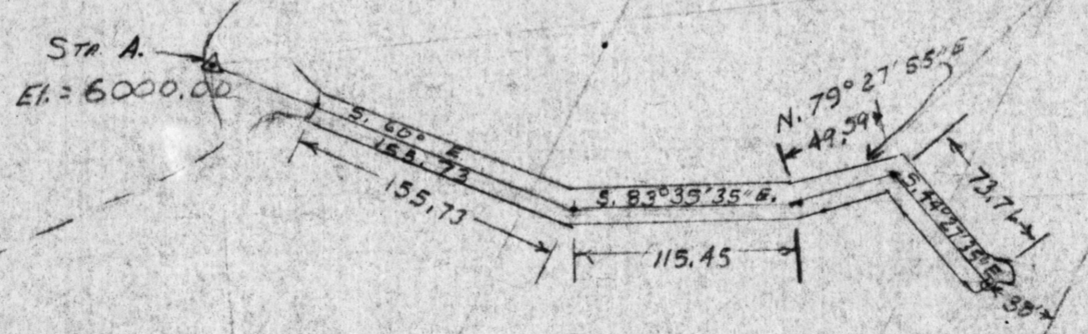
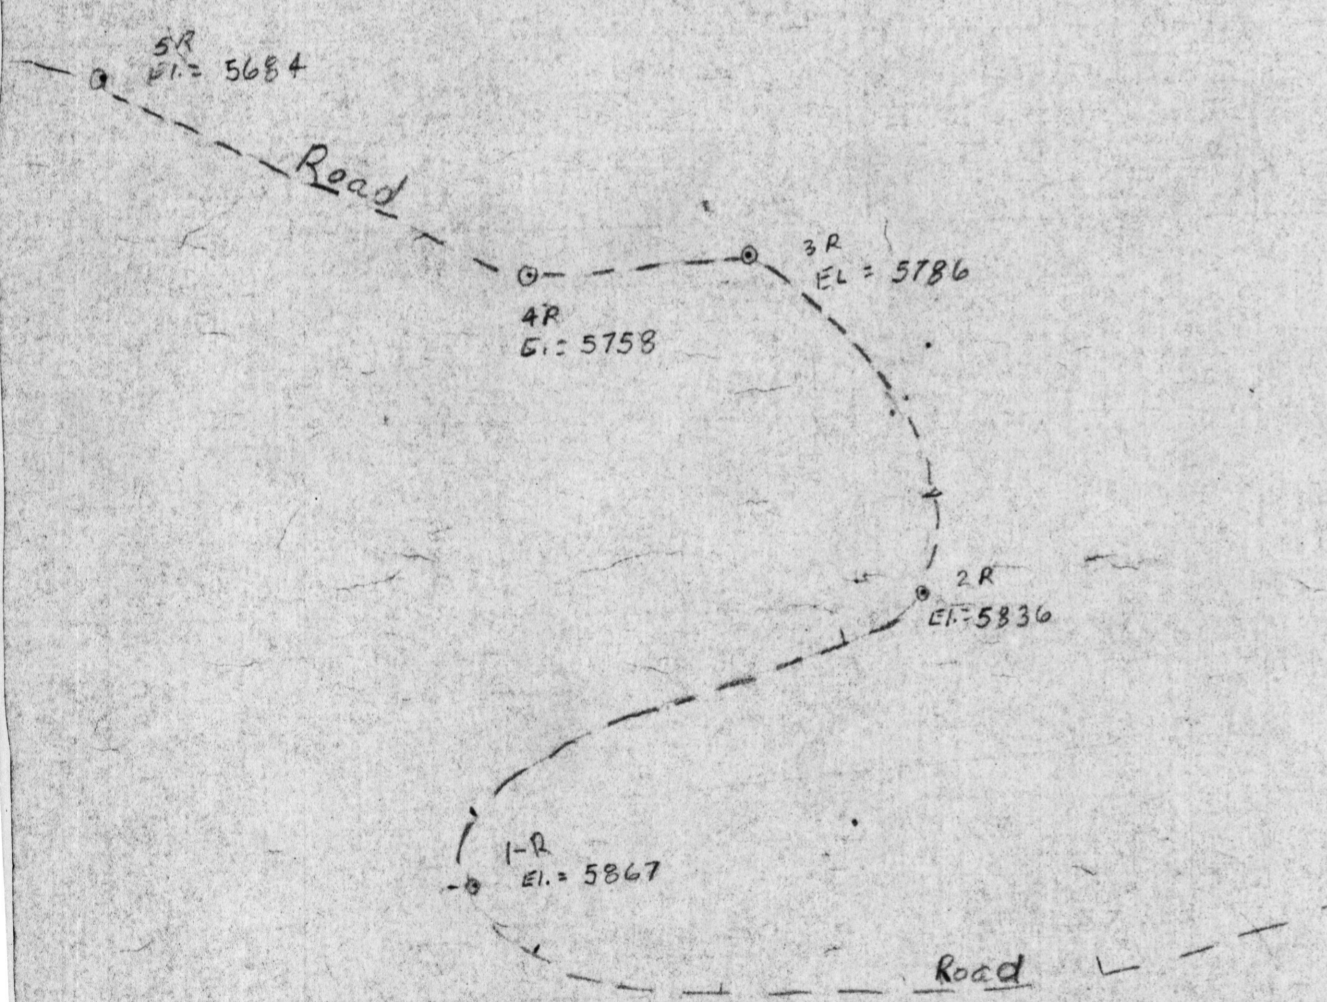


101

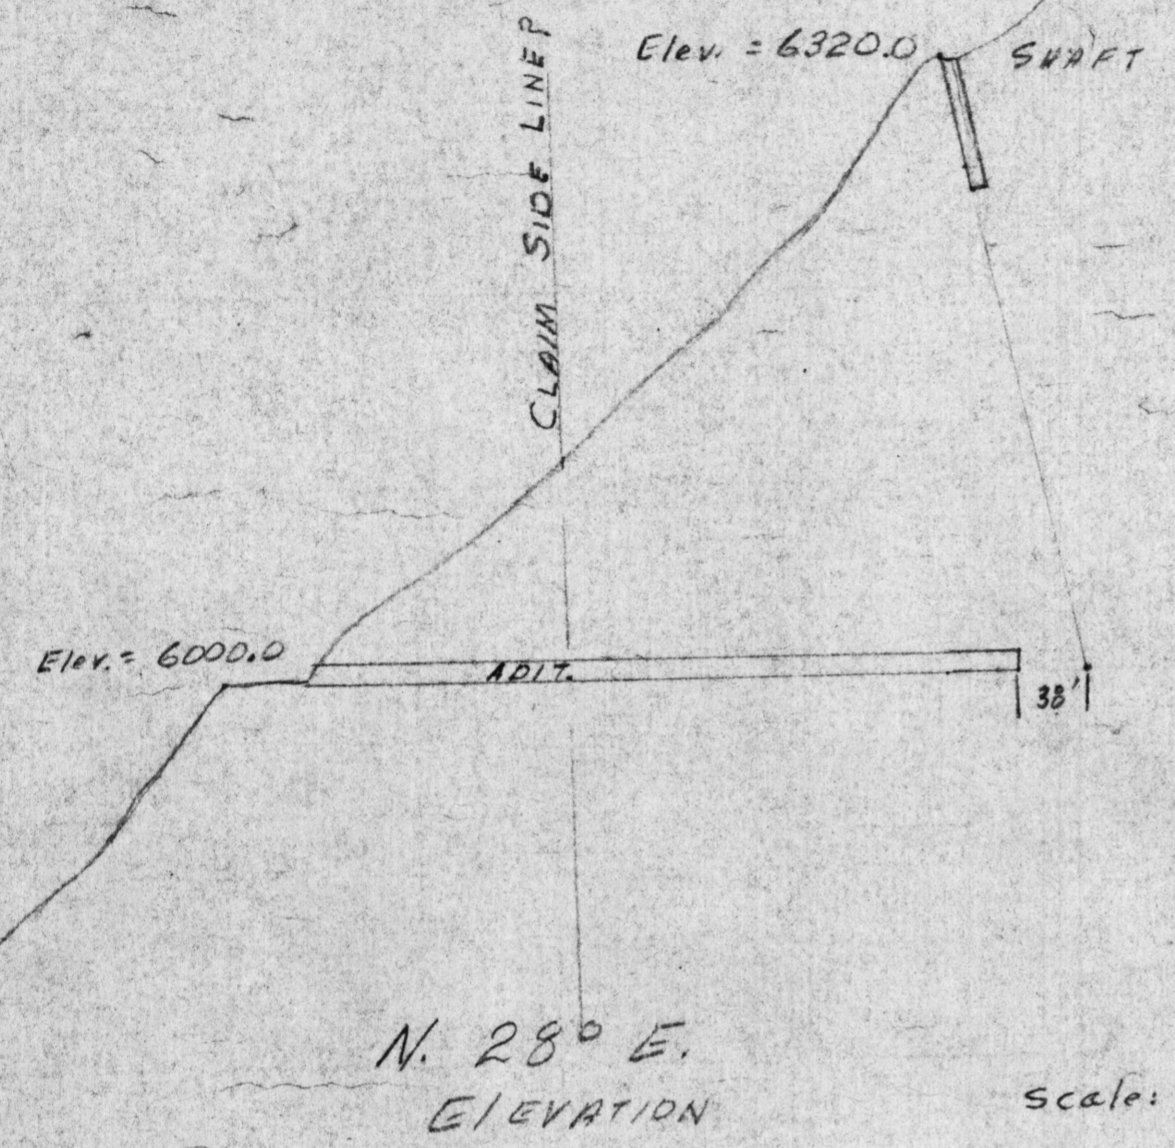

PLAN VIEW

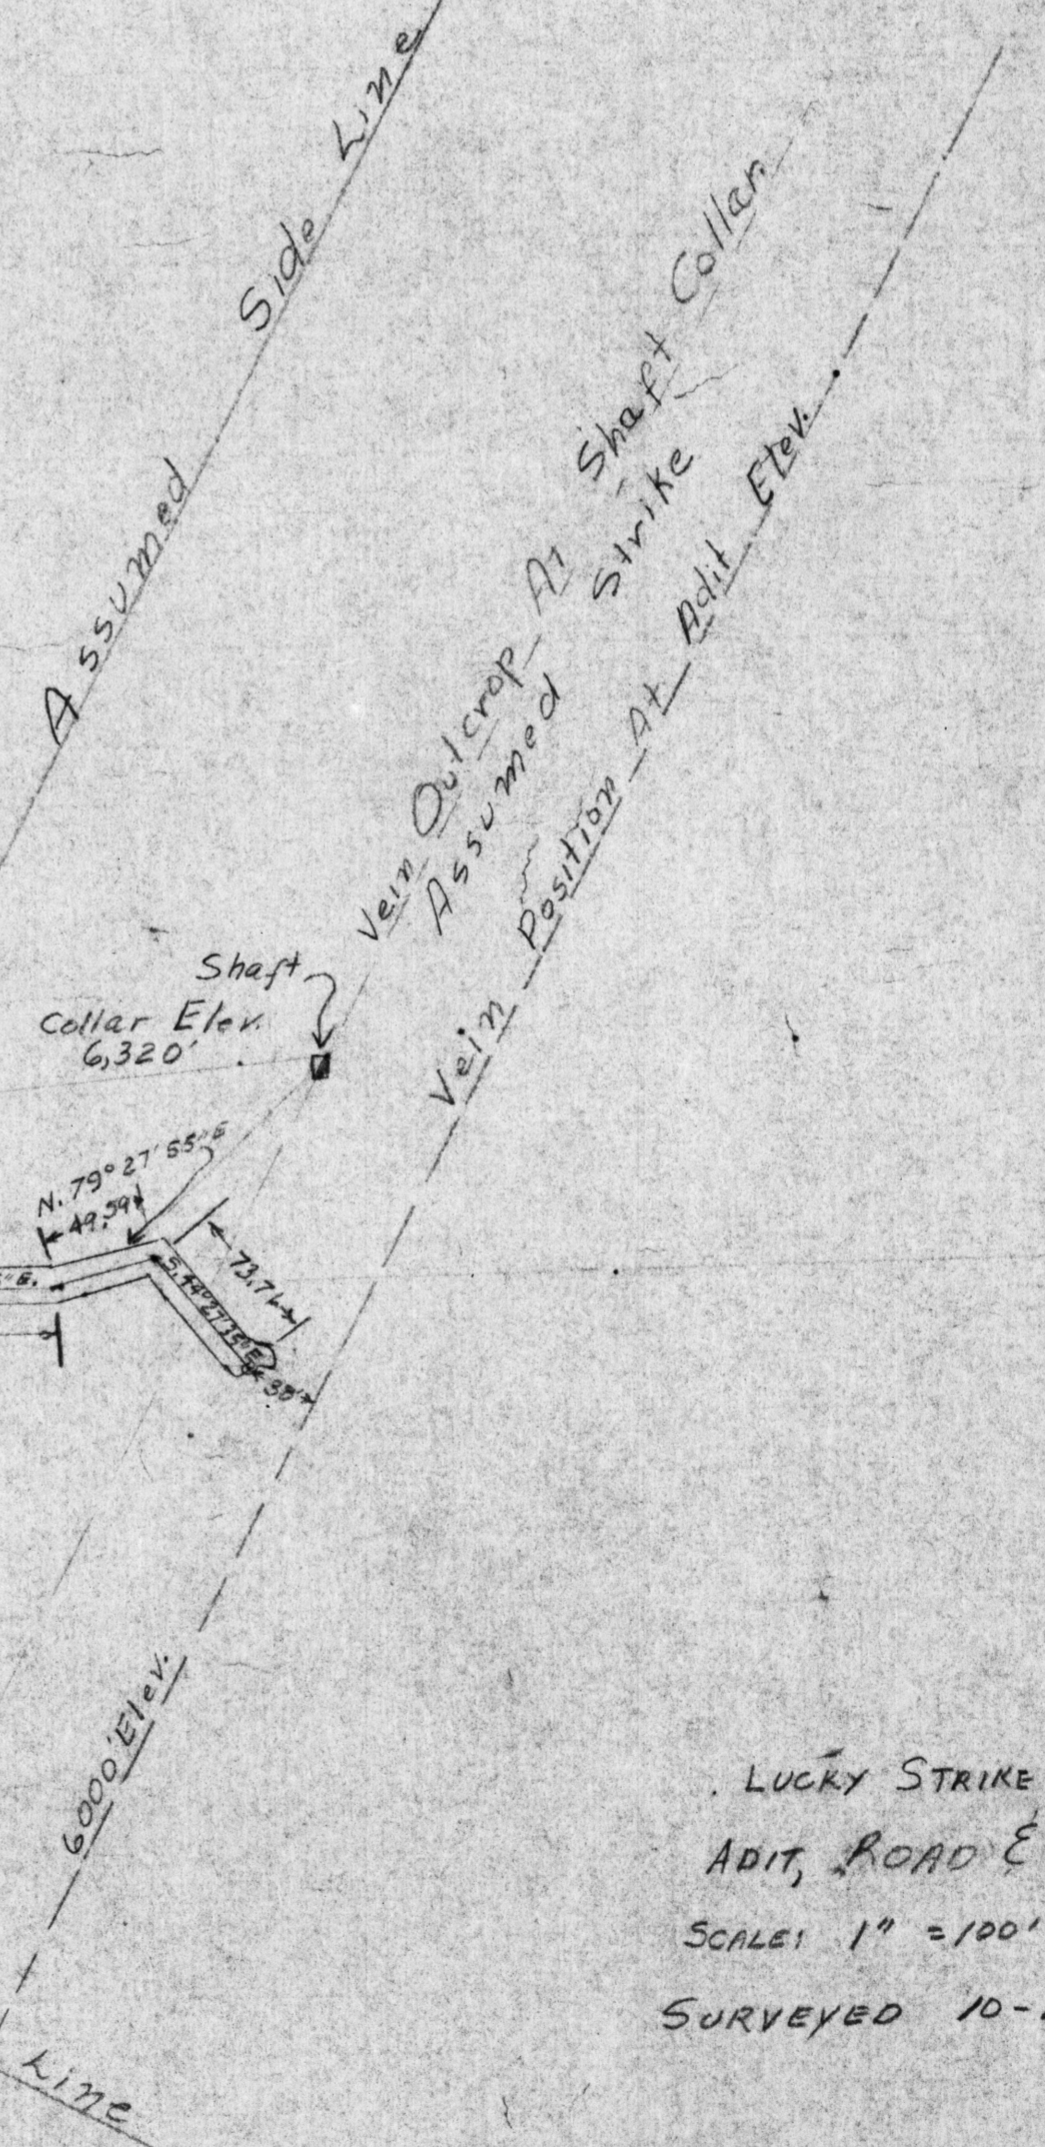

Lucky Strike No 18
ADIT, ROAD & SHAFT
SCALE 1" = 100'
SURVEYED 10-24-71
F.R. McGee
M.P.I.

ADM MR 0081-003