


N  
↑

West Side.

1st. Level.

200' = 1"

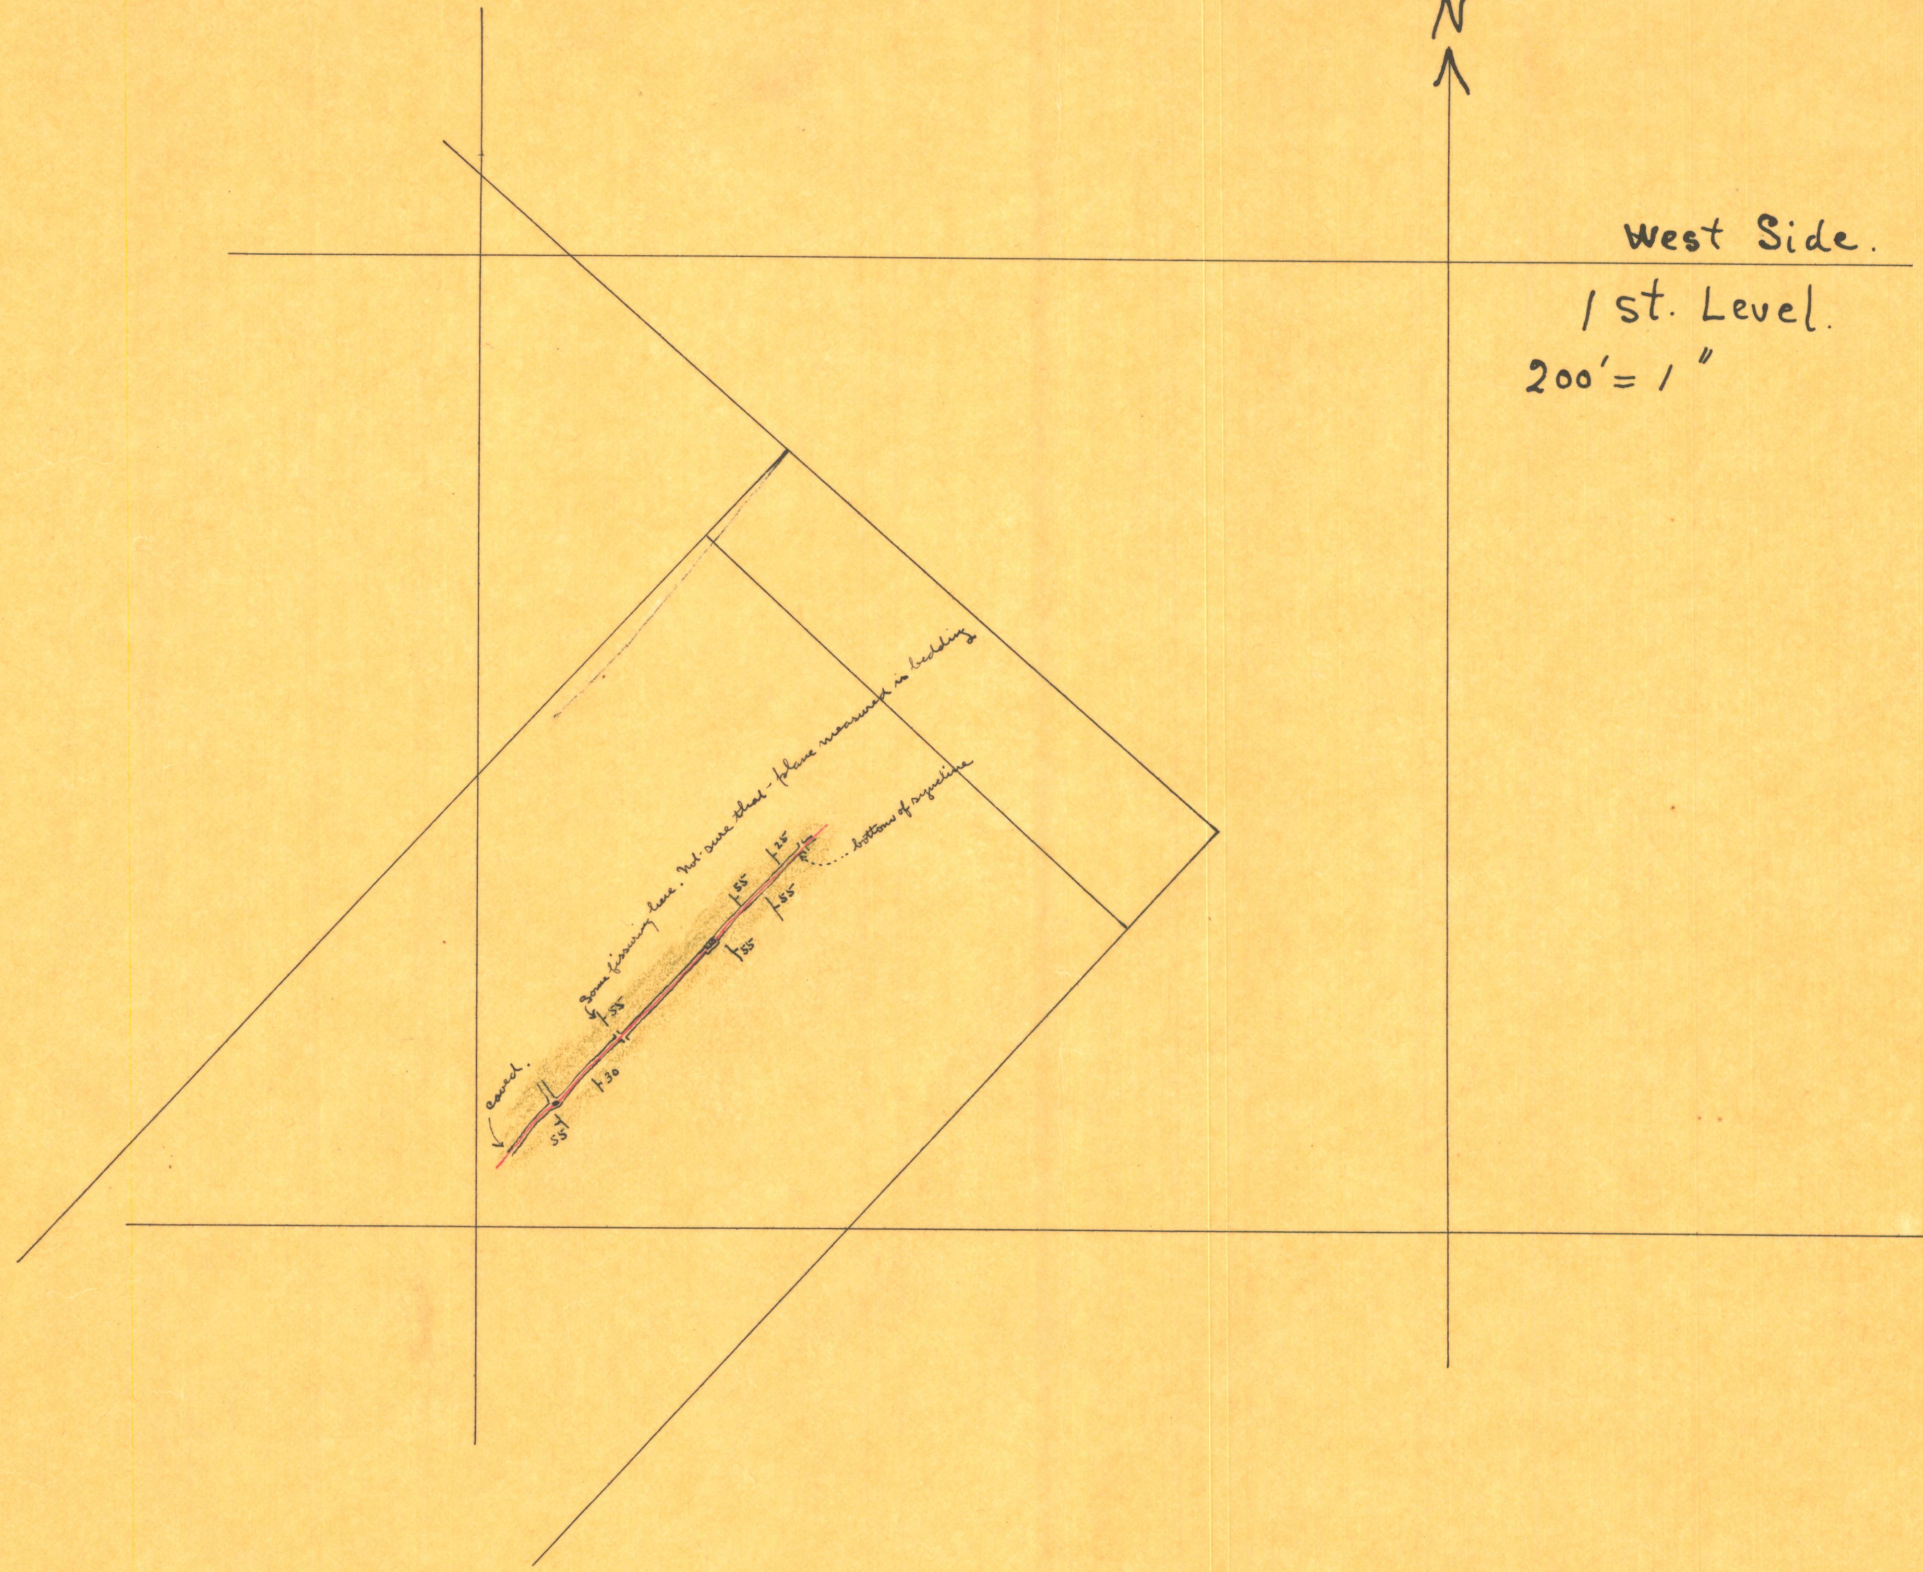

Some finishing done. Not sure about - please measured as leading  
bottom of aqueduct

587

730

755

785

785

785