

SUNRISE U.E.

MOTAWK CENTRAL

OATMAN UNITED

Sheet No. 2 U.E.

Tom Reed Ext. U.E.

RISING SUN.

Lovin Add.

Tip Top



To KINGMAN

To PUMP STATION

DAISY FRACTION U.E.

Thos. B. Reed.

BEN HARRISON


Gone View No. 2

Gone View

4250 GAL. Steel
19 3-10 KVA. TRANSFORMERS
1-3 KVA
Wood
250 GAL.

OLLIE OATMAN.

JACK RABBIT.

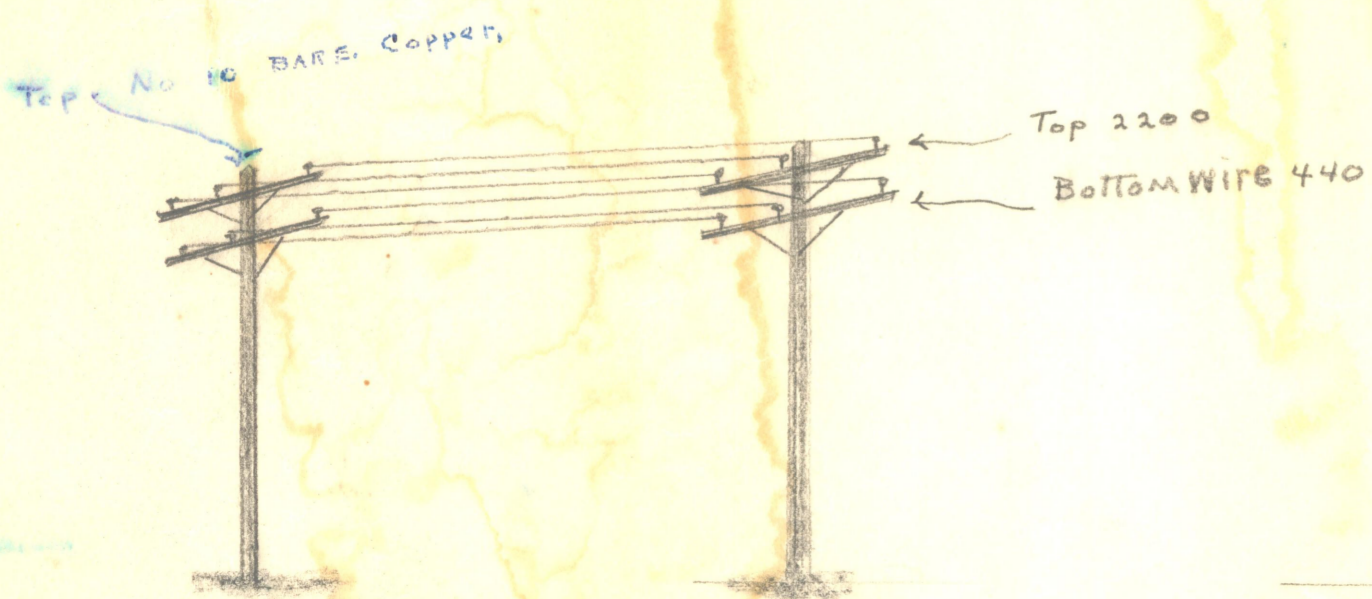

Legend.

- Power Lines
- Roads
- Water

Scale 1" = 100'

- Co. Bldgs.
- CLAIM BORDERS.
- T Transformer

WATER LINE TO HOUSES. OUTLETS NOT SHOWN. 2" LINE.