




800 LEVEL GRIZZLEY LOCATION

NOTE: DIFFERENCE IN ELEVATION BETWEEN 800 LEVEL AND 950 LEVEL = 156 FT.


HOISTING COMPARTMENT EDITH SHAFT

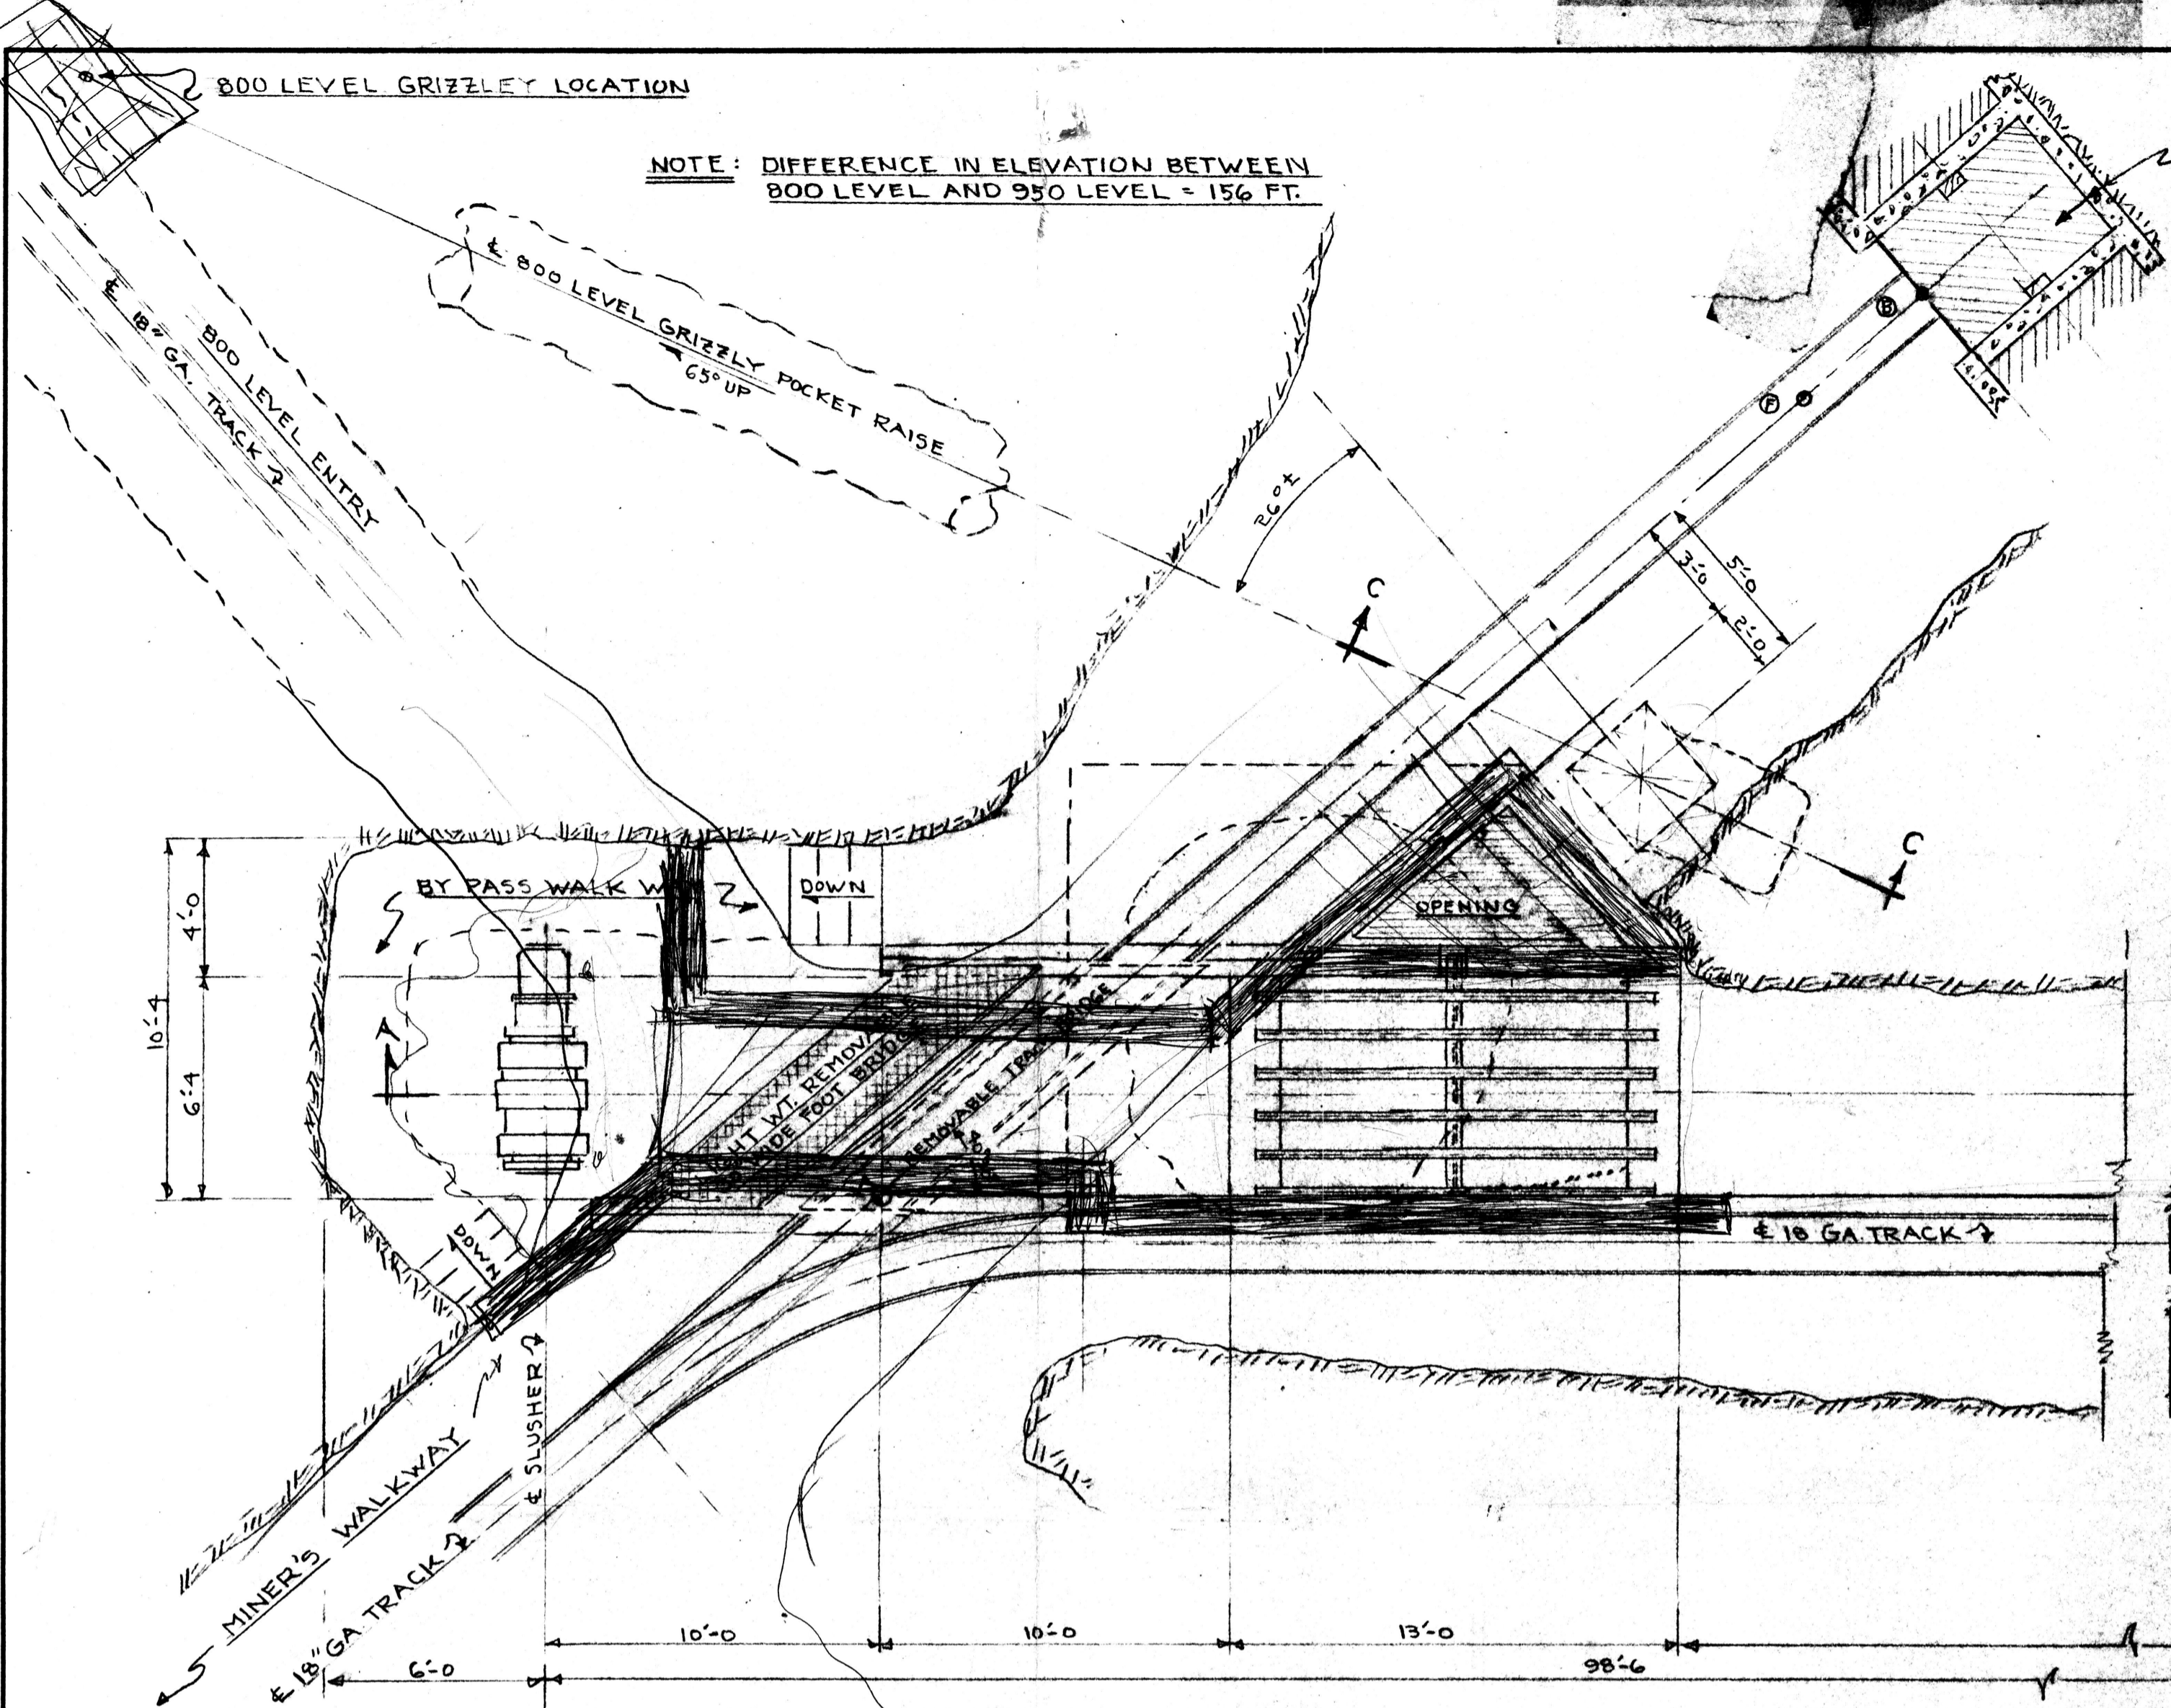


PLAN ~ 950 LEVEL

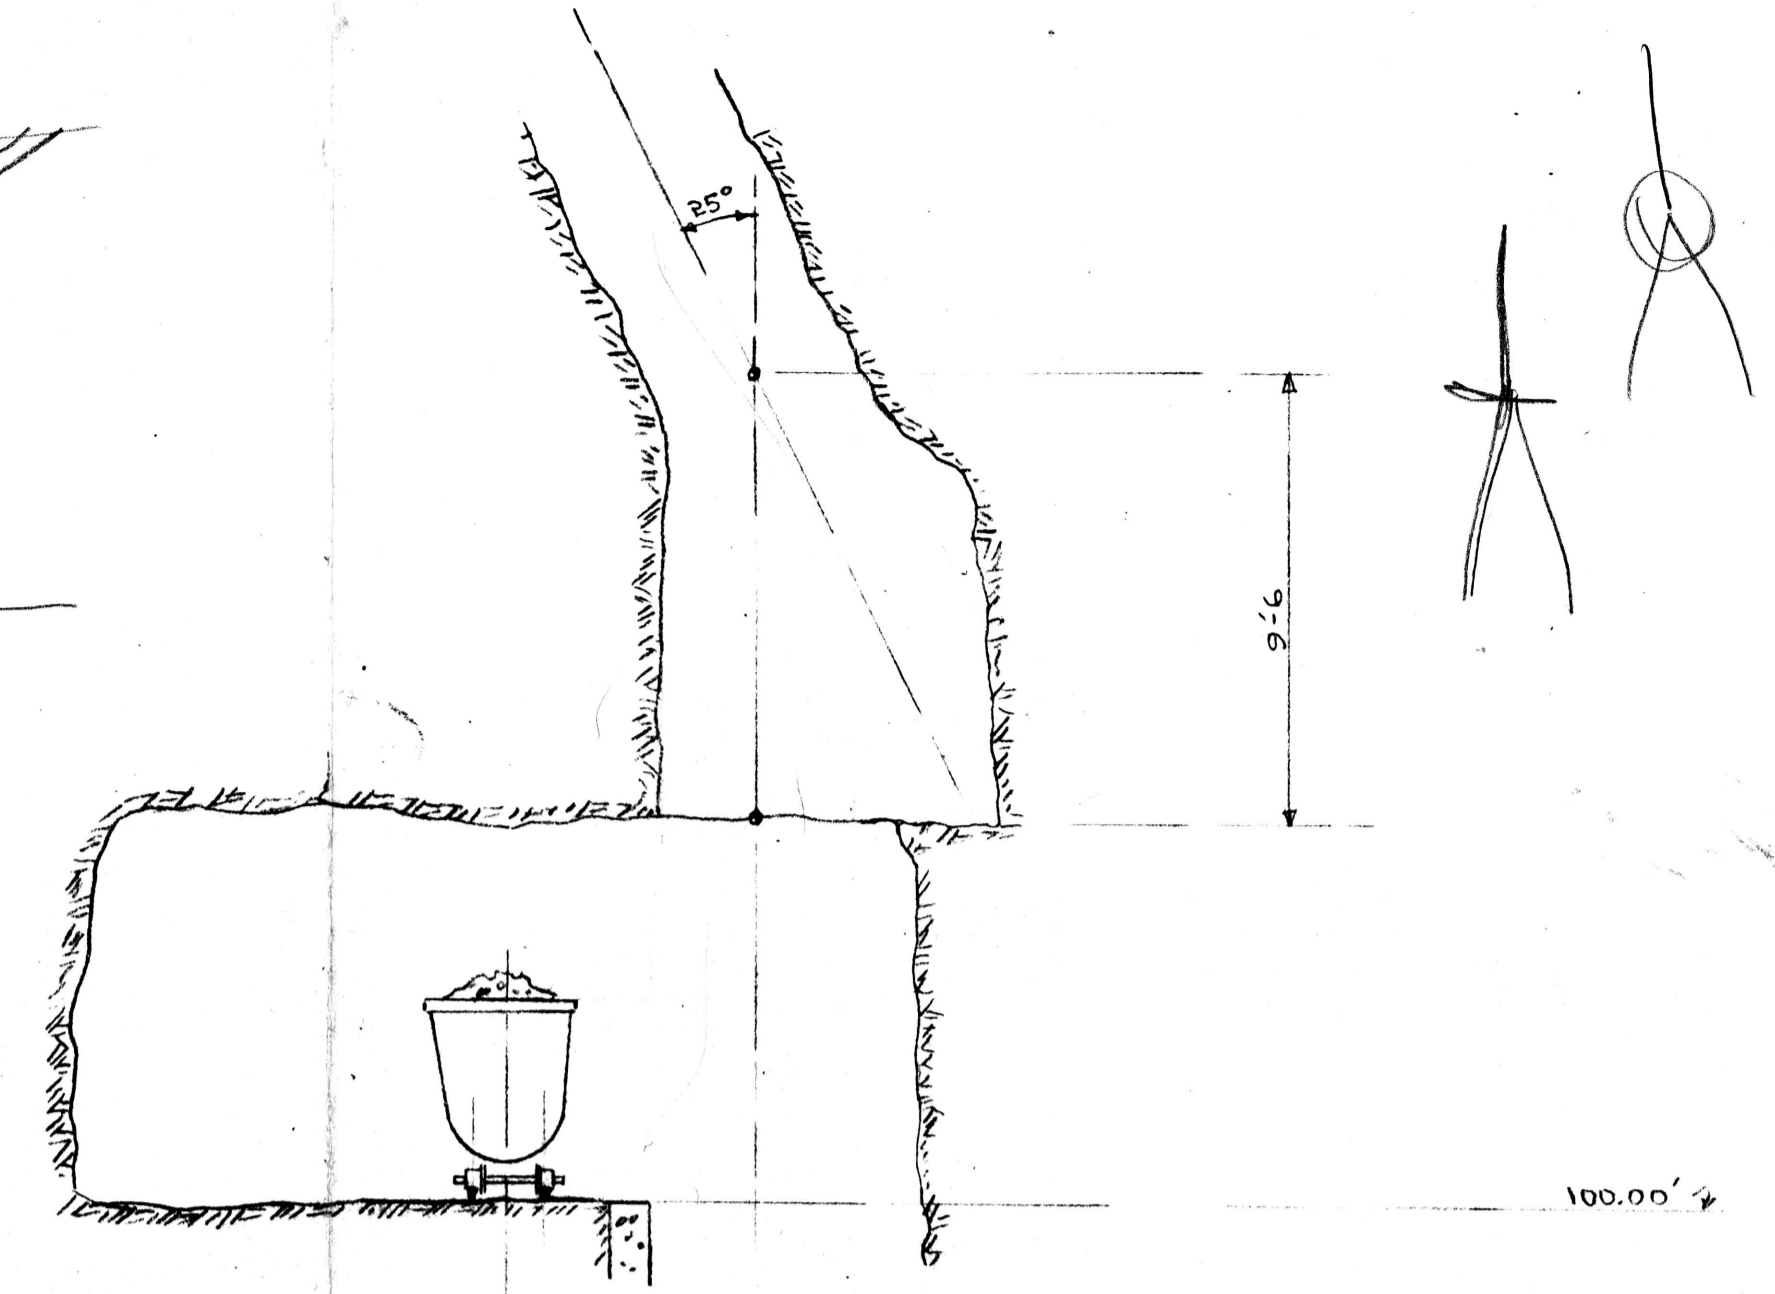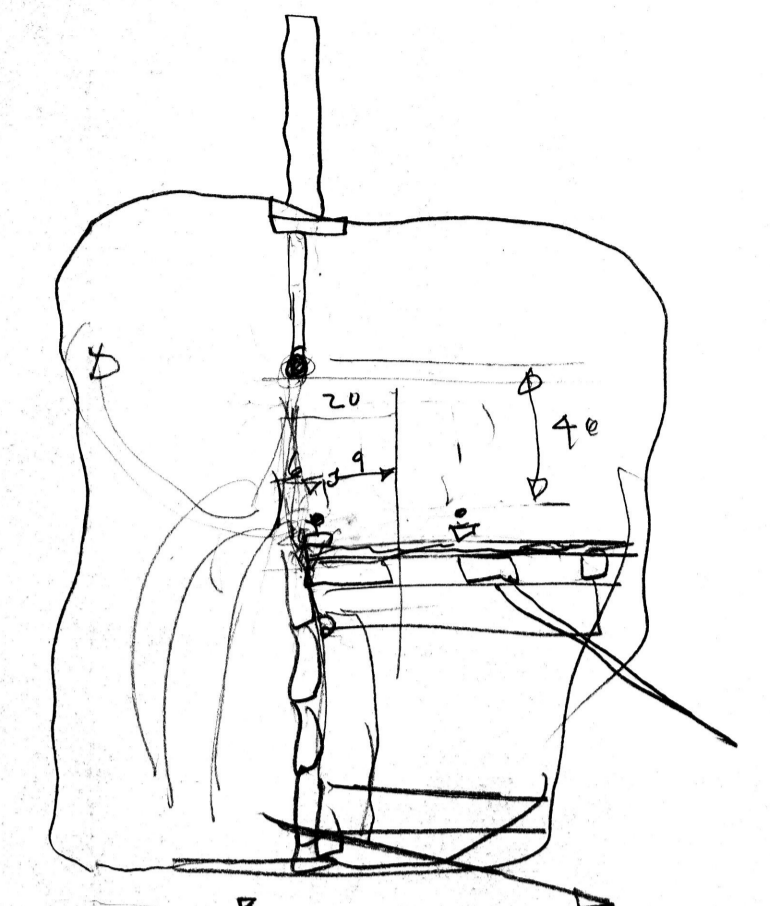

SECTION C-C

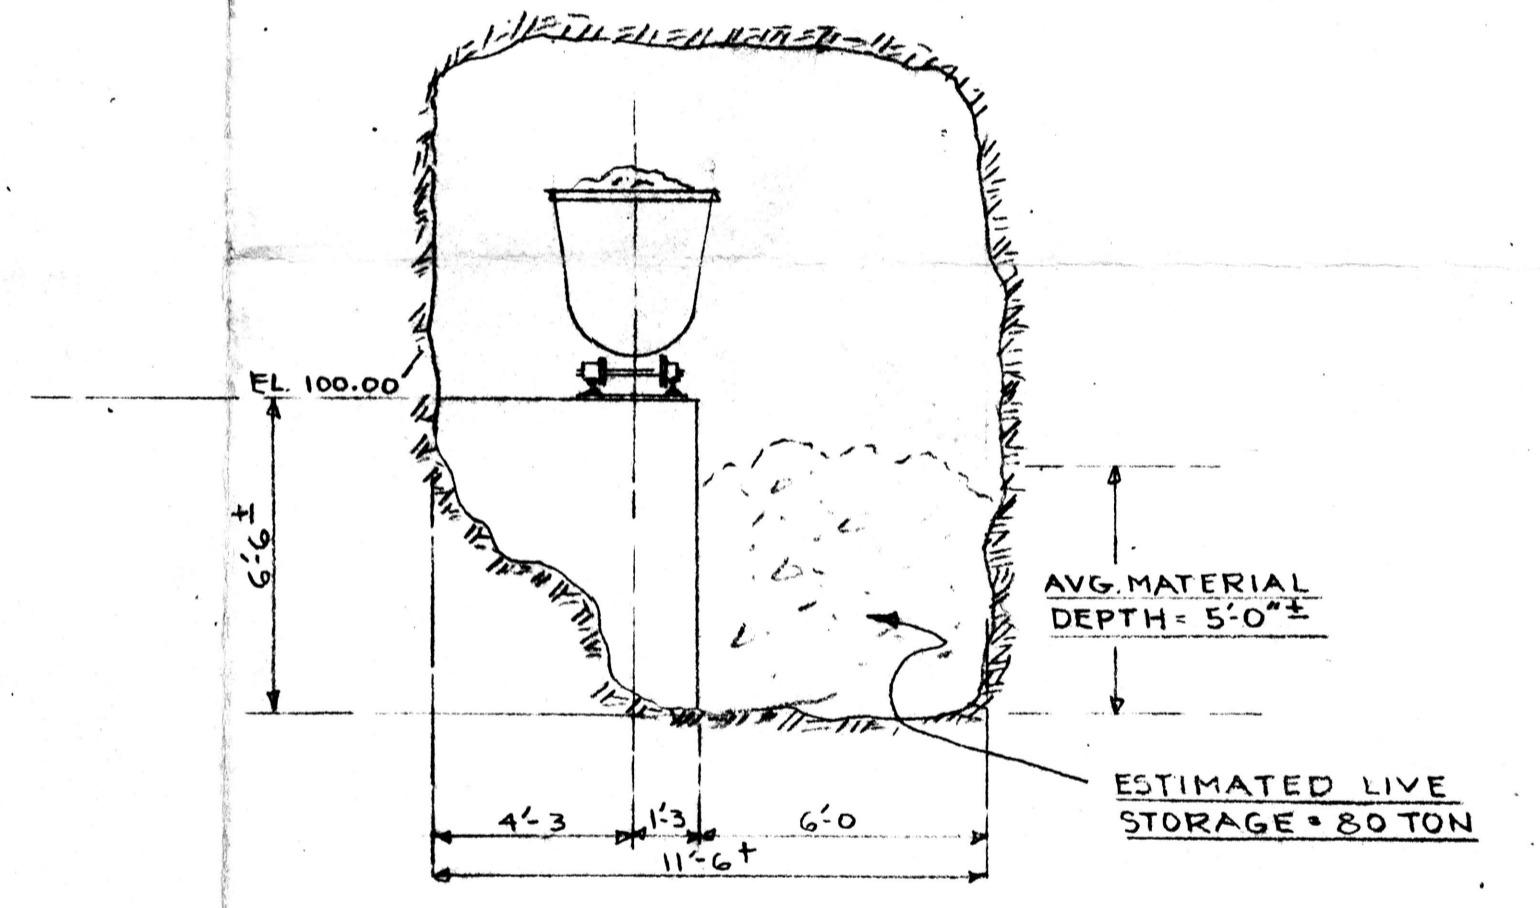

SECTION B-B

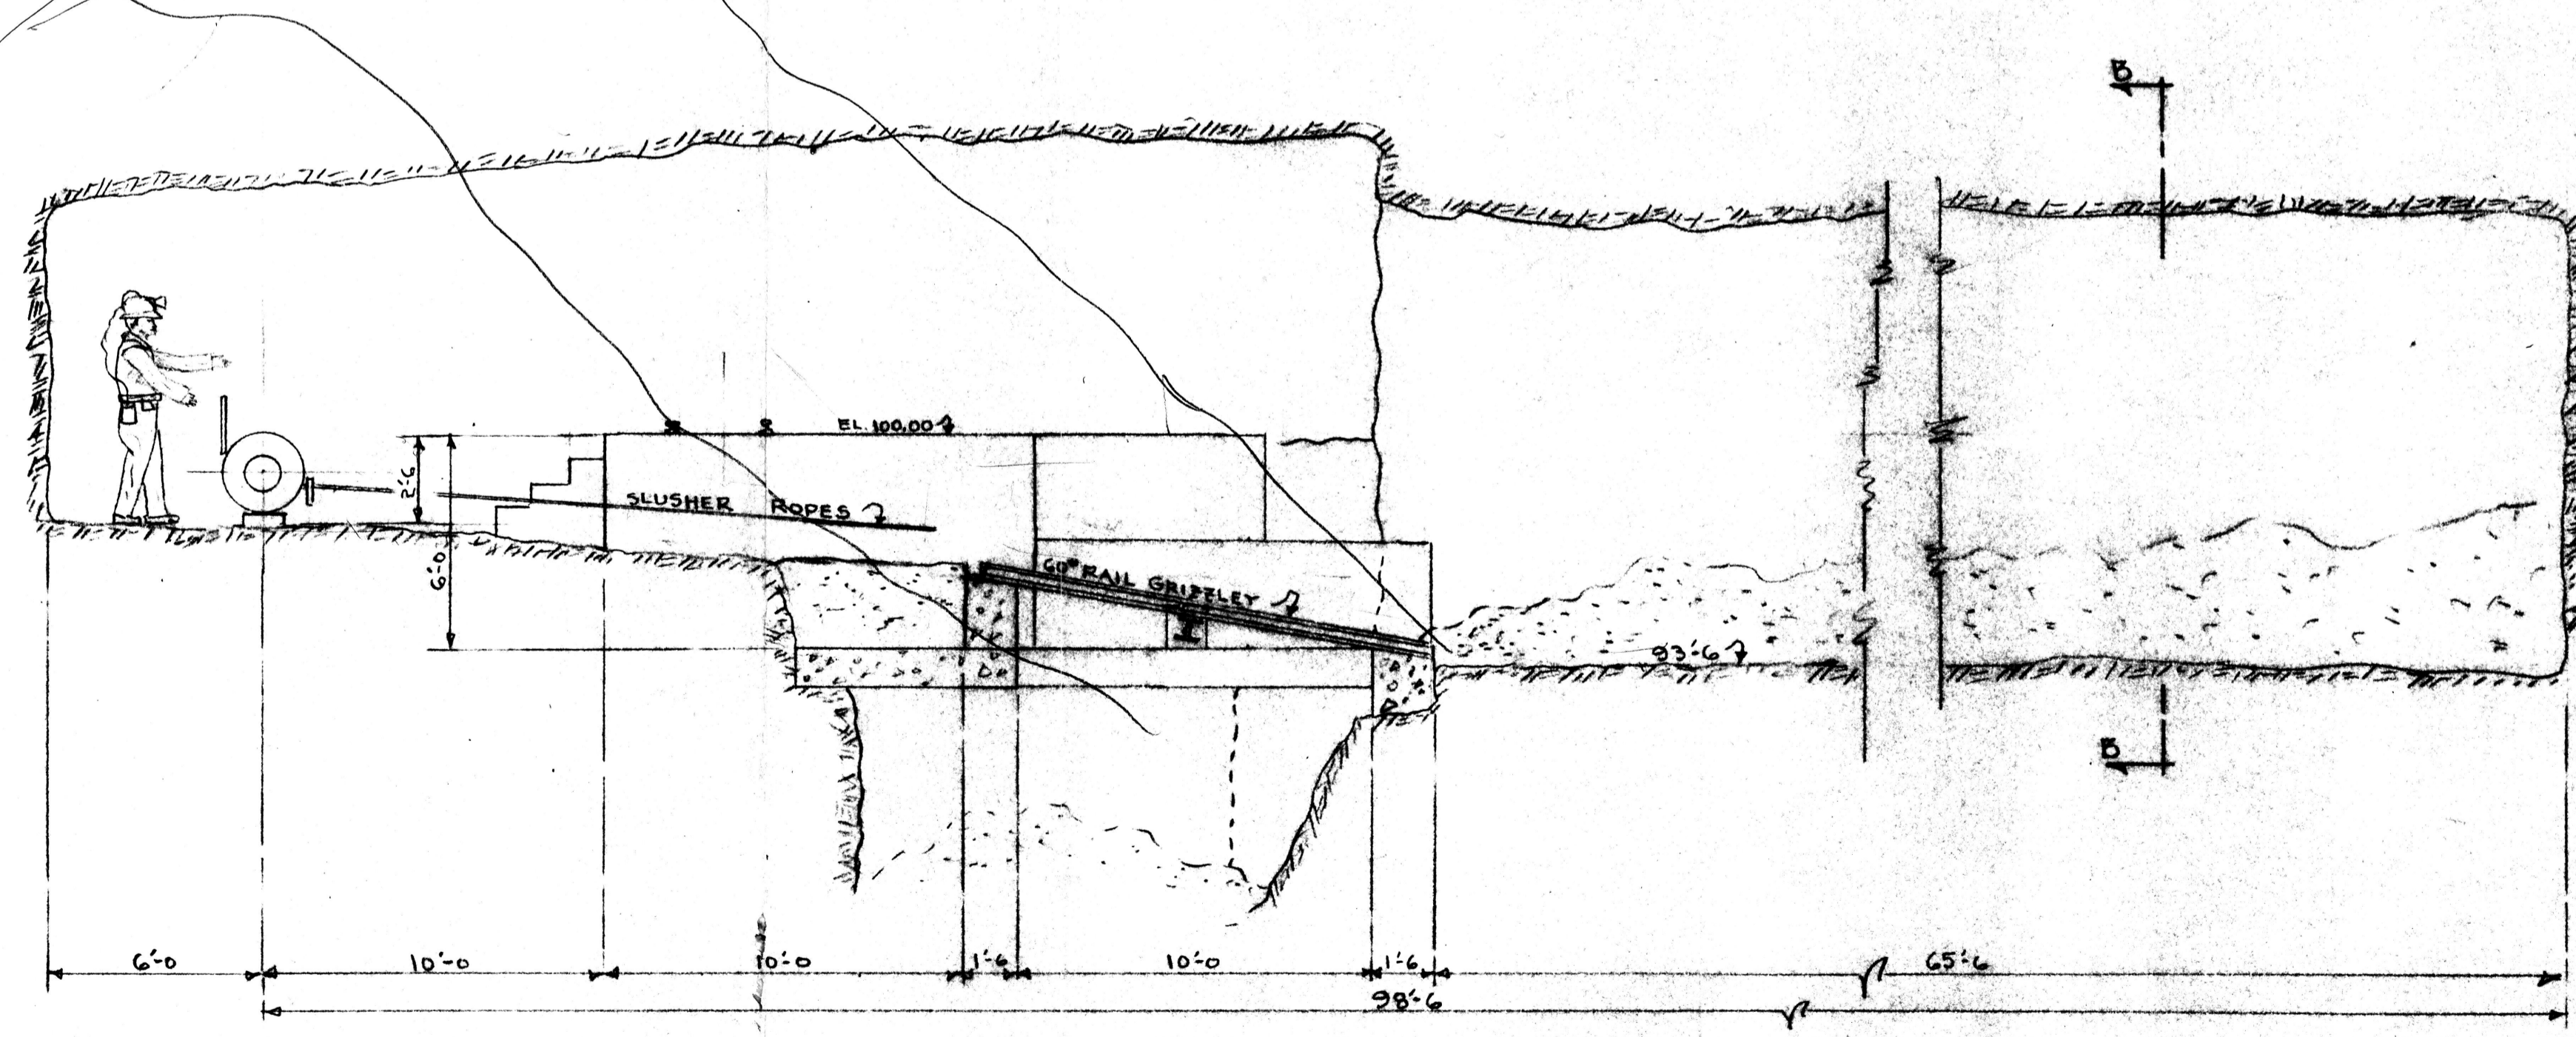

SECTION A-A

A.F. BUDGE (MINING) LIMITED SCOTTSDALE, AZ.		
SCALE: 1/4" = 1'-0"	APPROVED BY:	DRAWN BY H. KING
DATE: MAR 1988		REVISED
UVX MINE ~ JEROME, AZ		
950 LEVEL DUMP STATION		DRAWING NUMBER 0188-G-01