


Pay Roll.

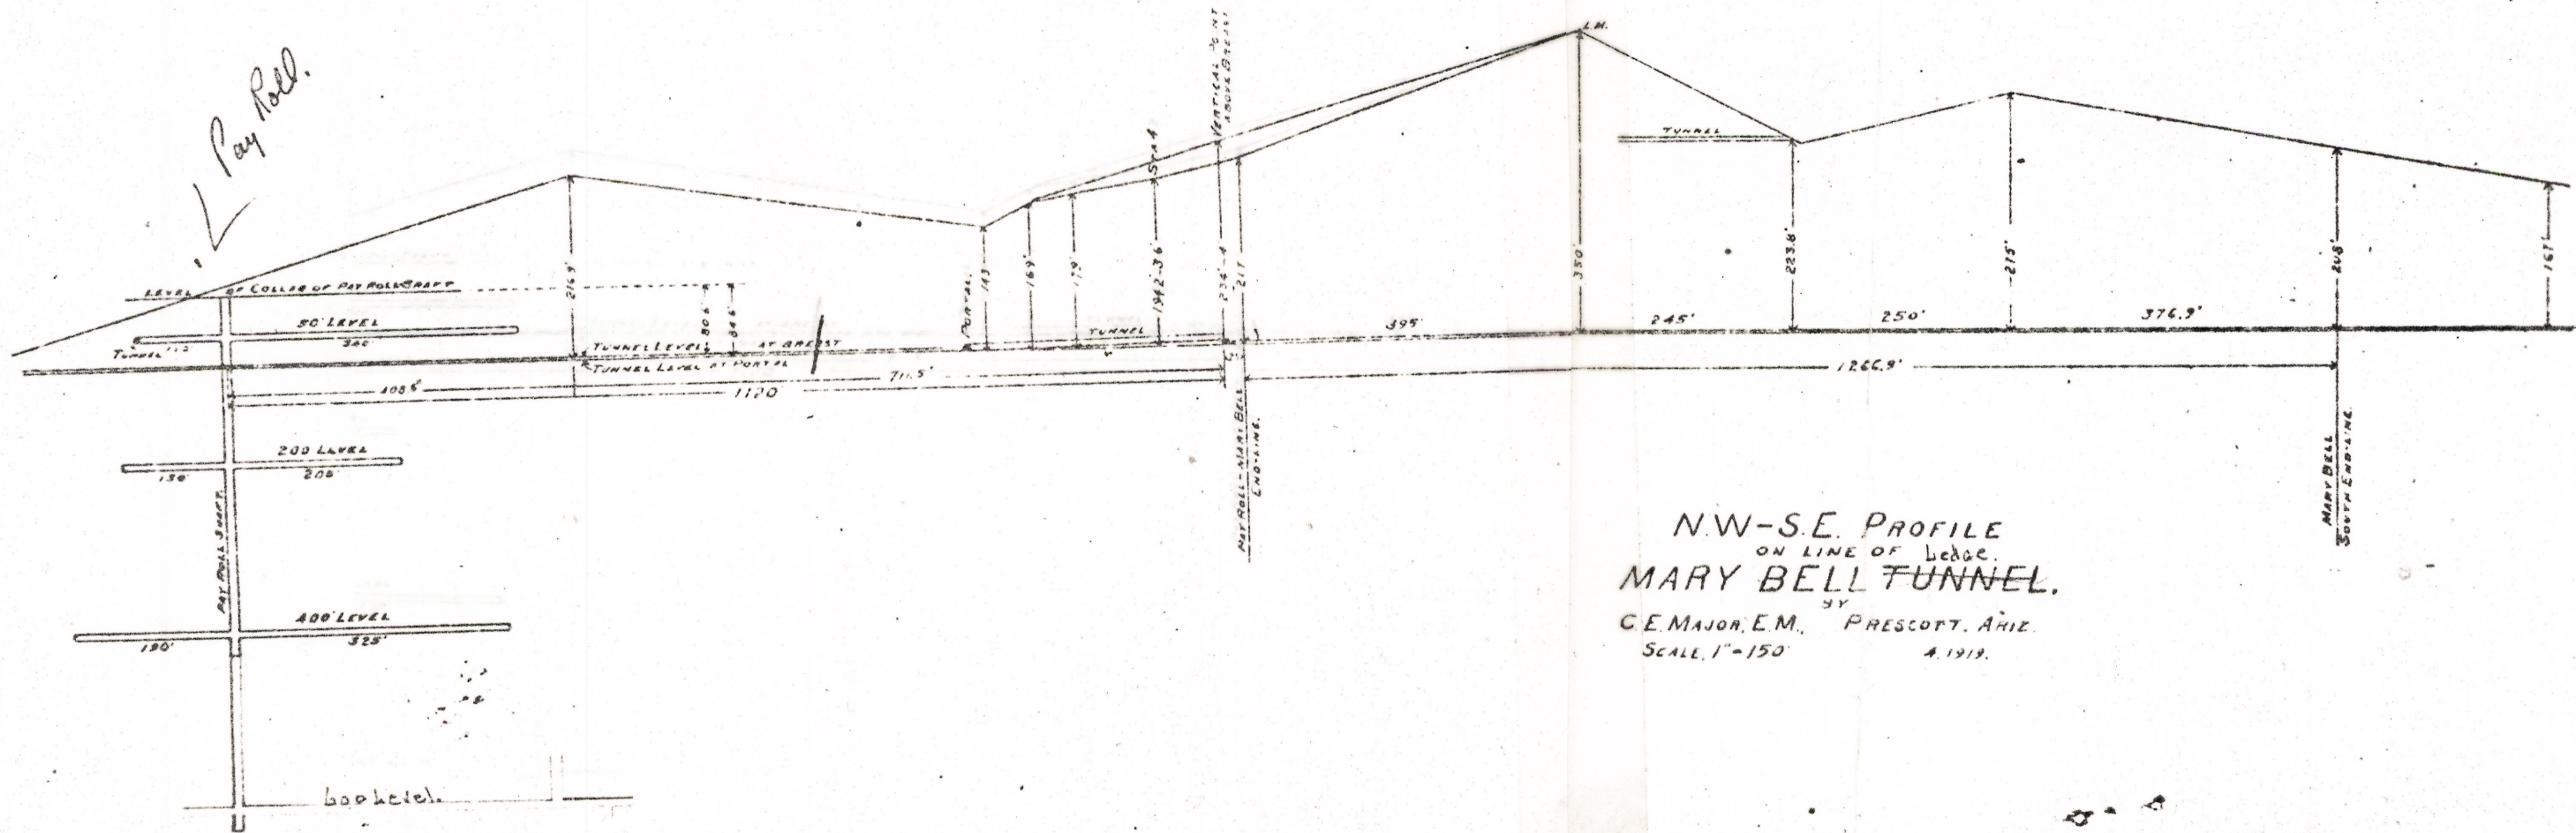

N.W-S.E. PROFILE
ON LINE OF ledge.
MARY BELL TUNNEL.
BY
C.E. MAJOR, E.M., PRESCOTT, ARIZ.
SCALE, 1"=150' 4.1919.