




LONGITUDINAL SECTION

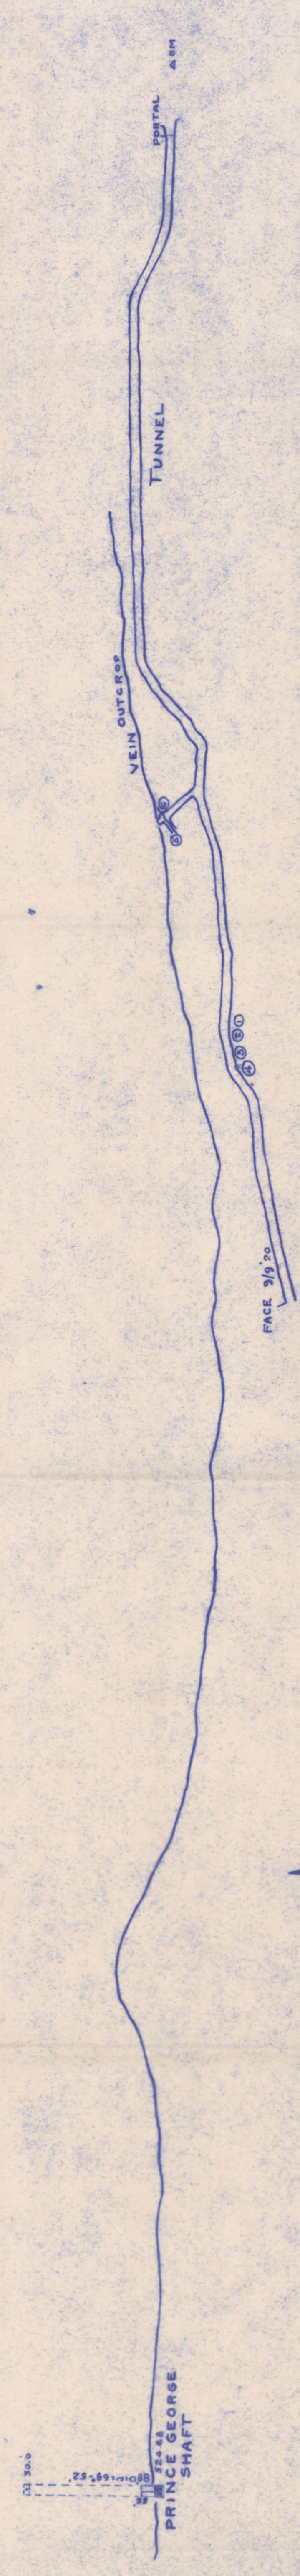

PLAN  
AND LONGITUDINAL  
SECTION  
OF THE  
MAIN TUNNEL & PRINCE GEORGE WORKS  
OF THE  
KINGMAN CONSOLIDATED MINES COMPANY  
MOHAVE COUNTY, ARIZ.  
SCALE 1 IN. = 100 FT.  
SHEET NO. 20  
REVISIONS: NONE

NO.	LOCATION	DEPTH	PLACEMENT	ANALYSIS	REMARKS
101	Tunnel	11'	TF	1.96	
102	"	24'	TF		
103	"	34'	TF		
104	"	44'	TF		
105	"	248'	TF		
106	50' level	10'	TF	140.96	
107	"	6'	TF	0.88	
108	100' level	6'	TF	2.0	
109	"	7'	TF	4.224	
110	"	12'	TF	2.306	
111	"	6'	TF	15.75	
112	"	2'	TF	8.0	

ADUHQ 0284 002