

N 15° E



N 15° E

Section A-A'

Section A-A'

Projection Line

Projection Line

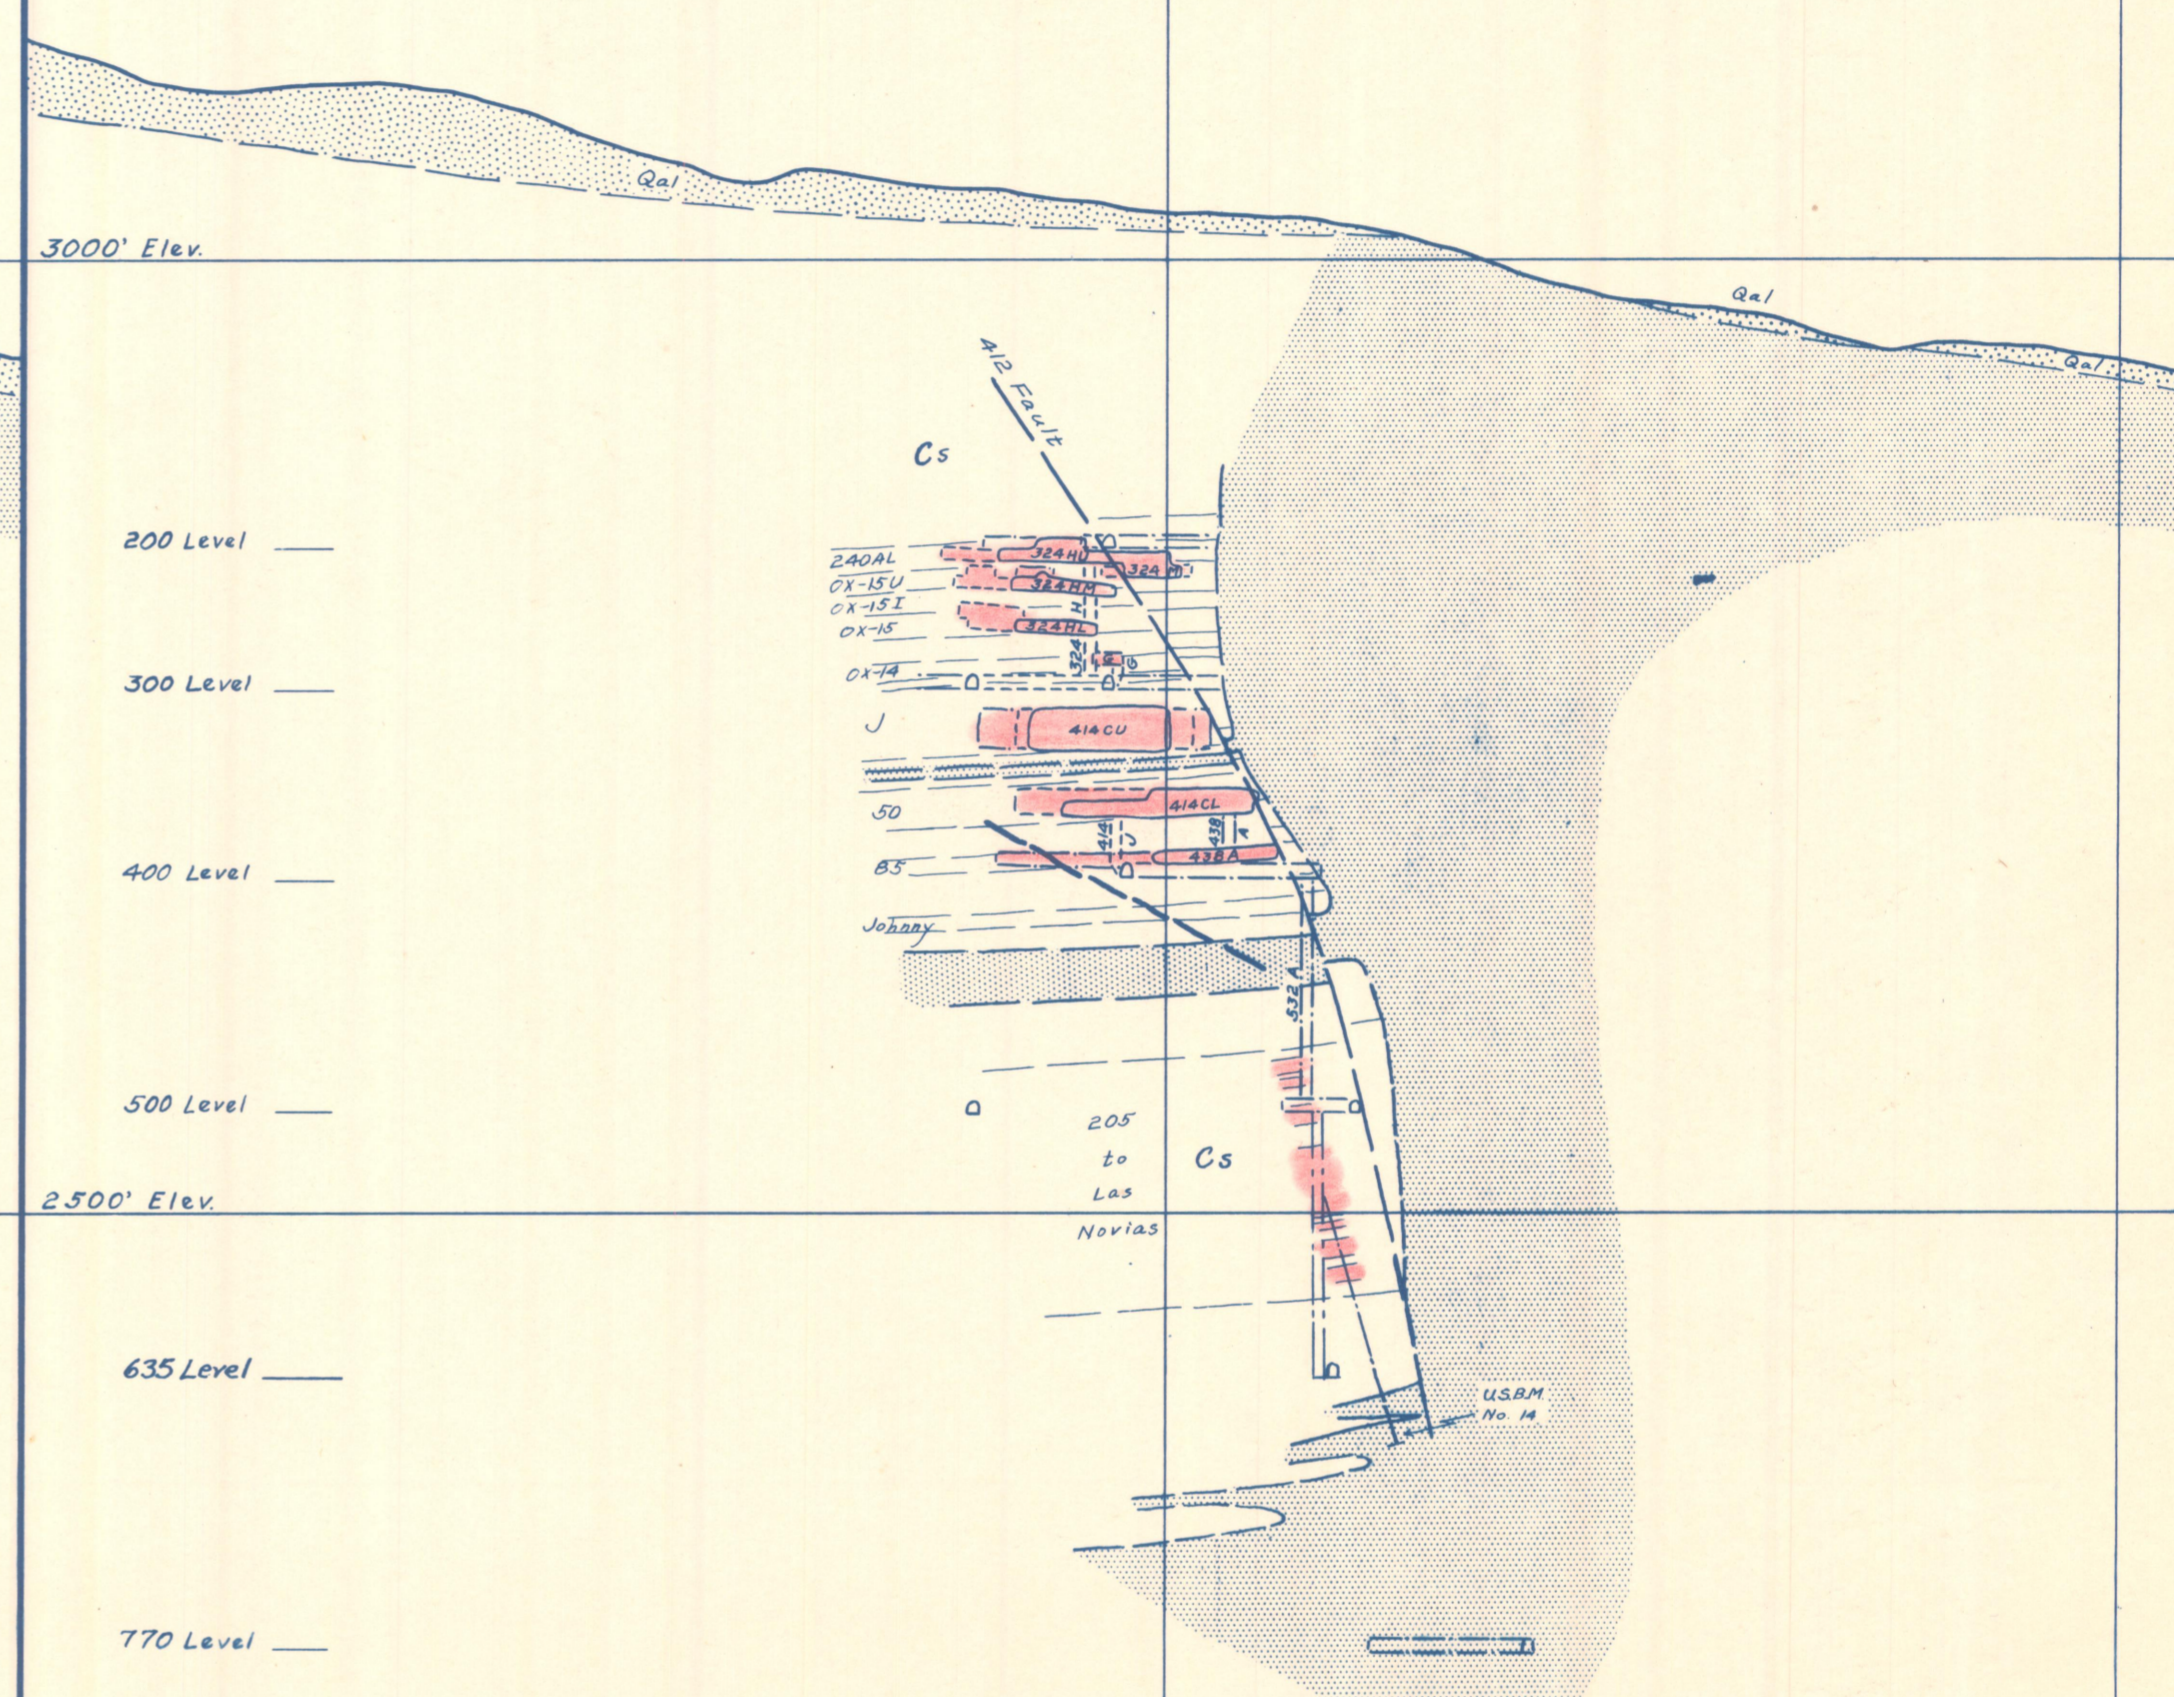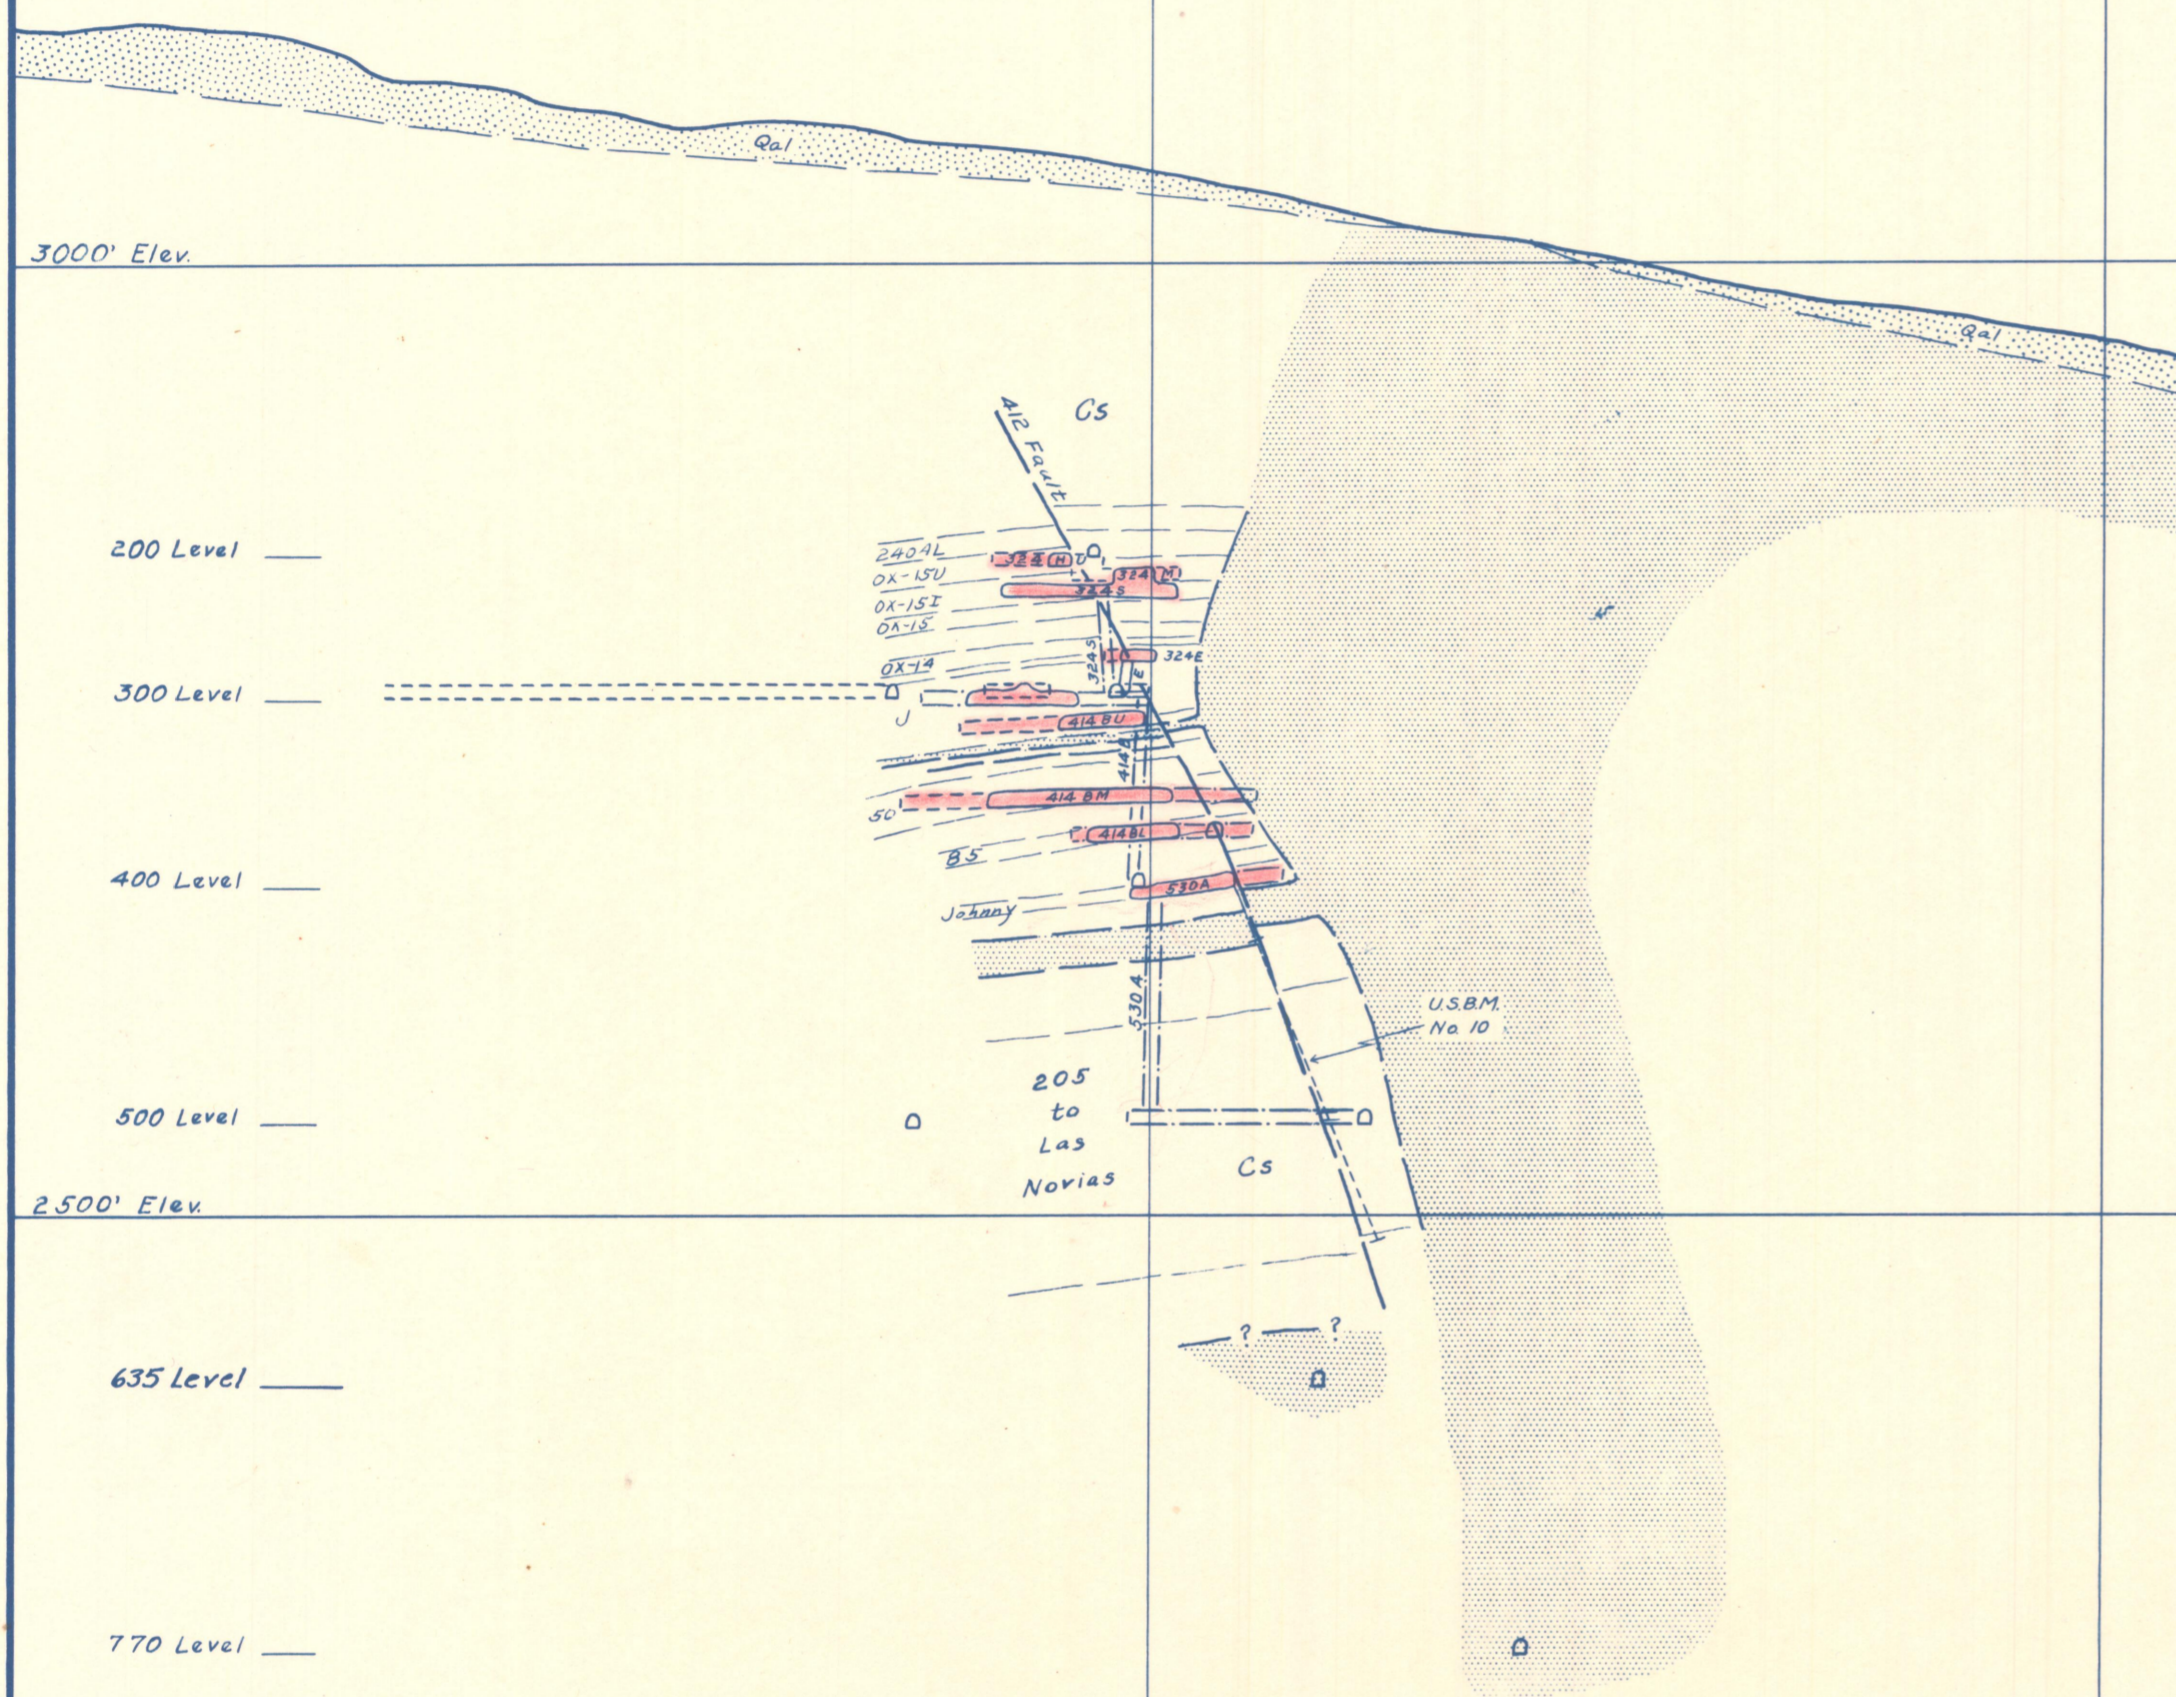

CHRISTMAS COPPER
SECTION 5600

CHRISTMAS COPPER
SECTION 5700

