
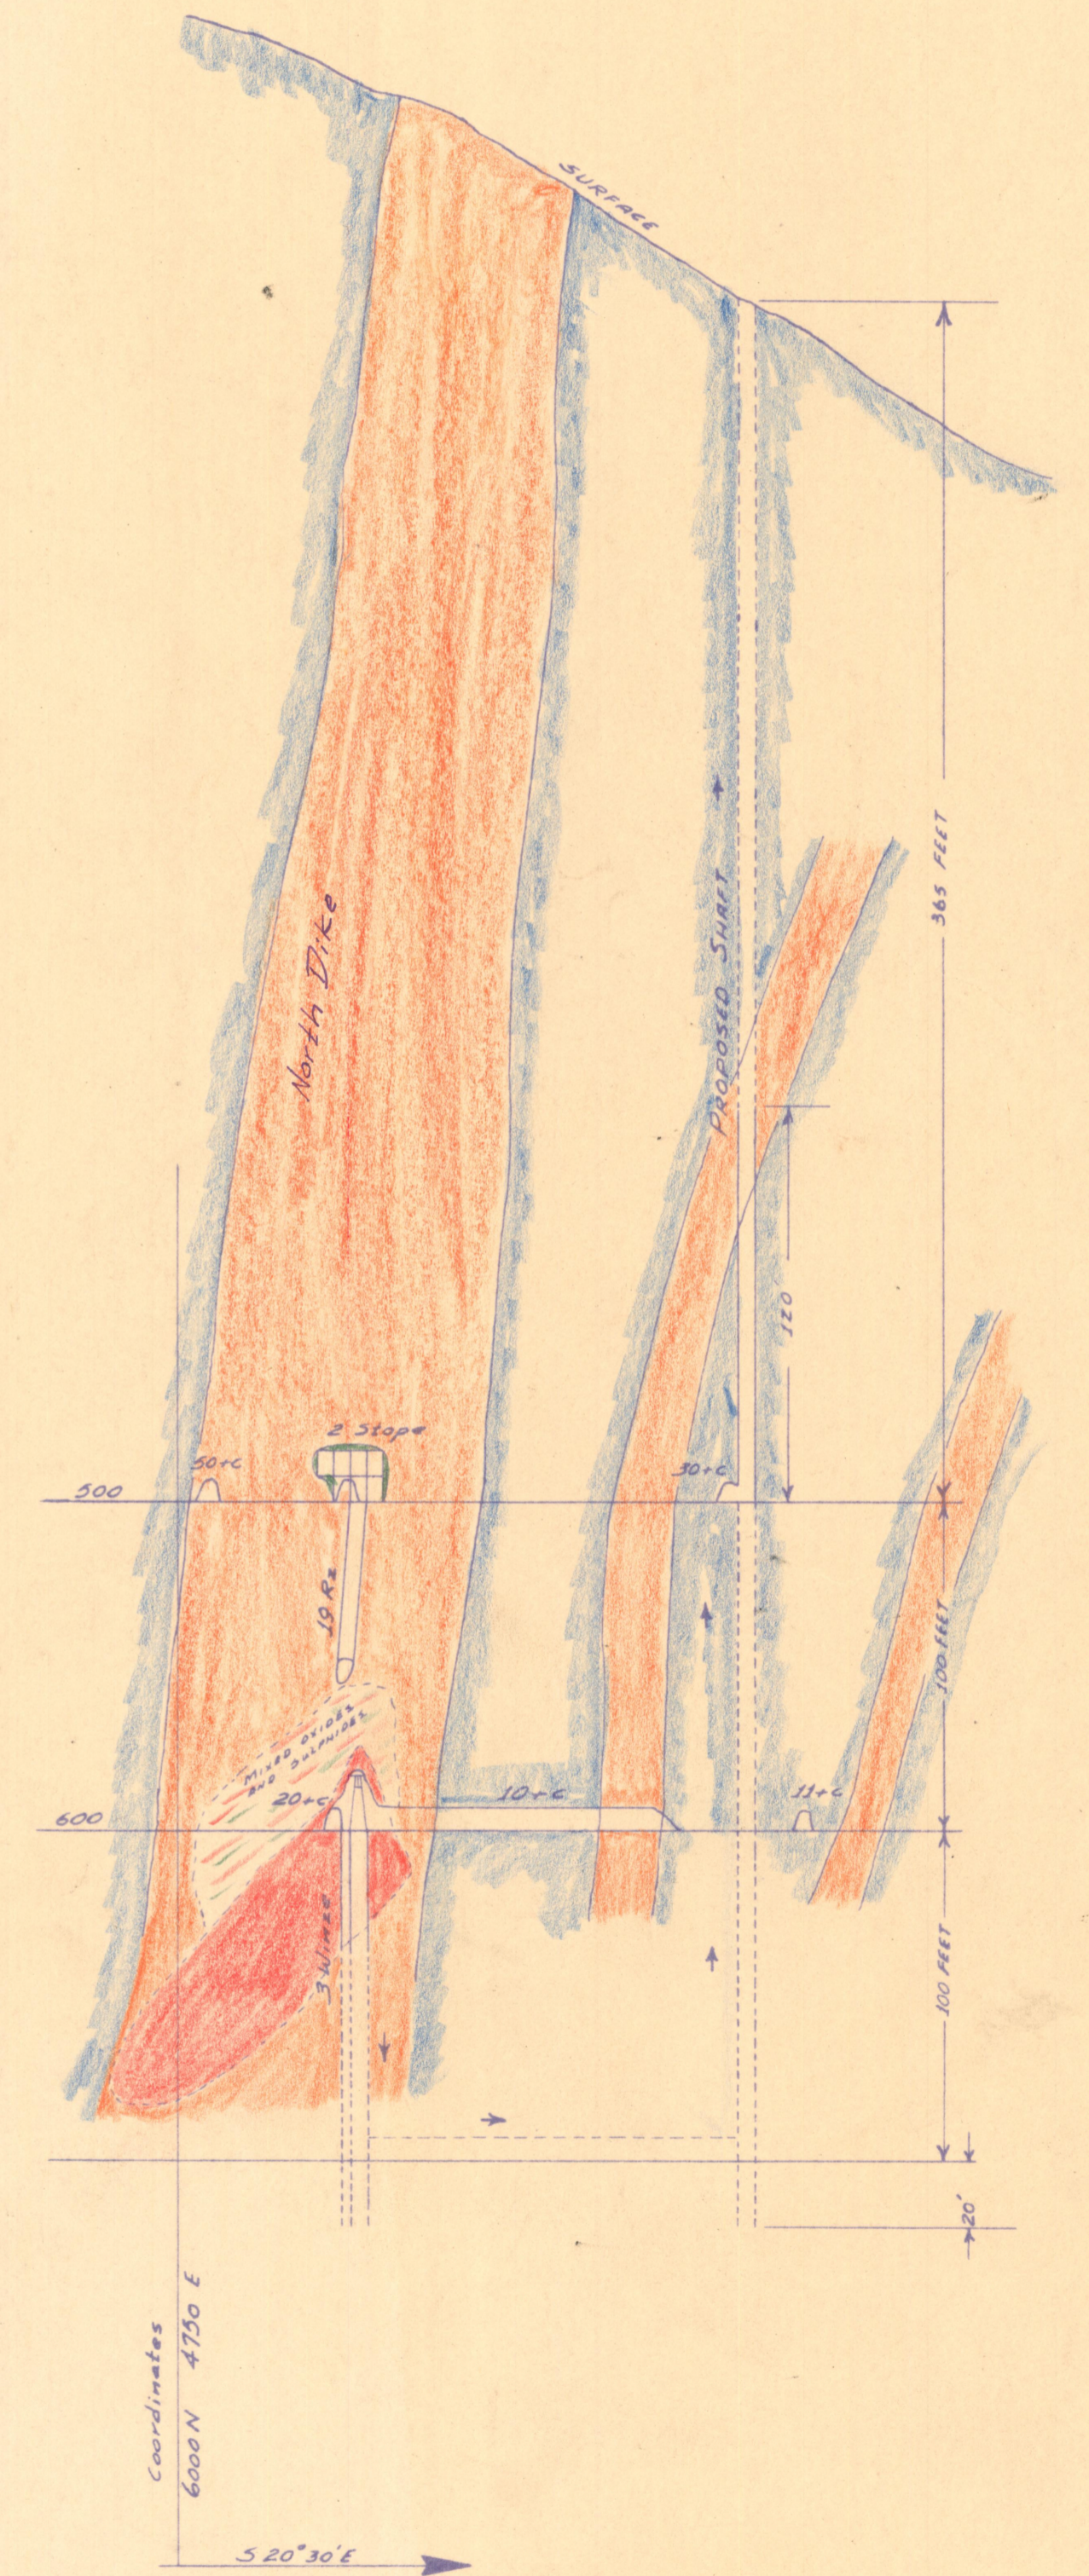


SECTION C-C'

SECTION B-B'

SECTION A-A'

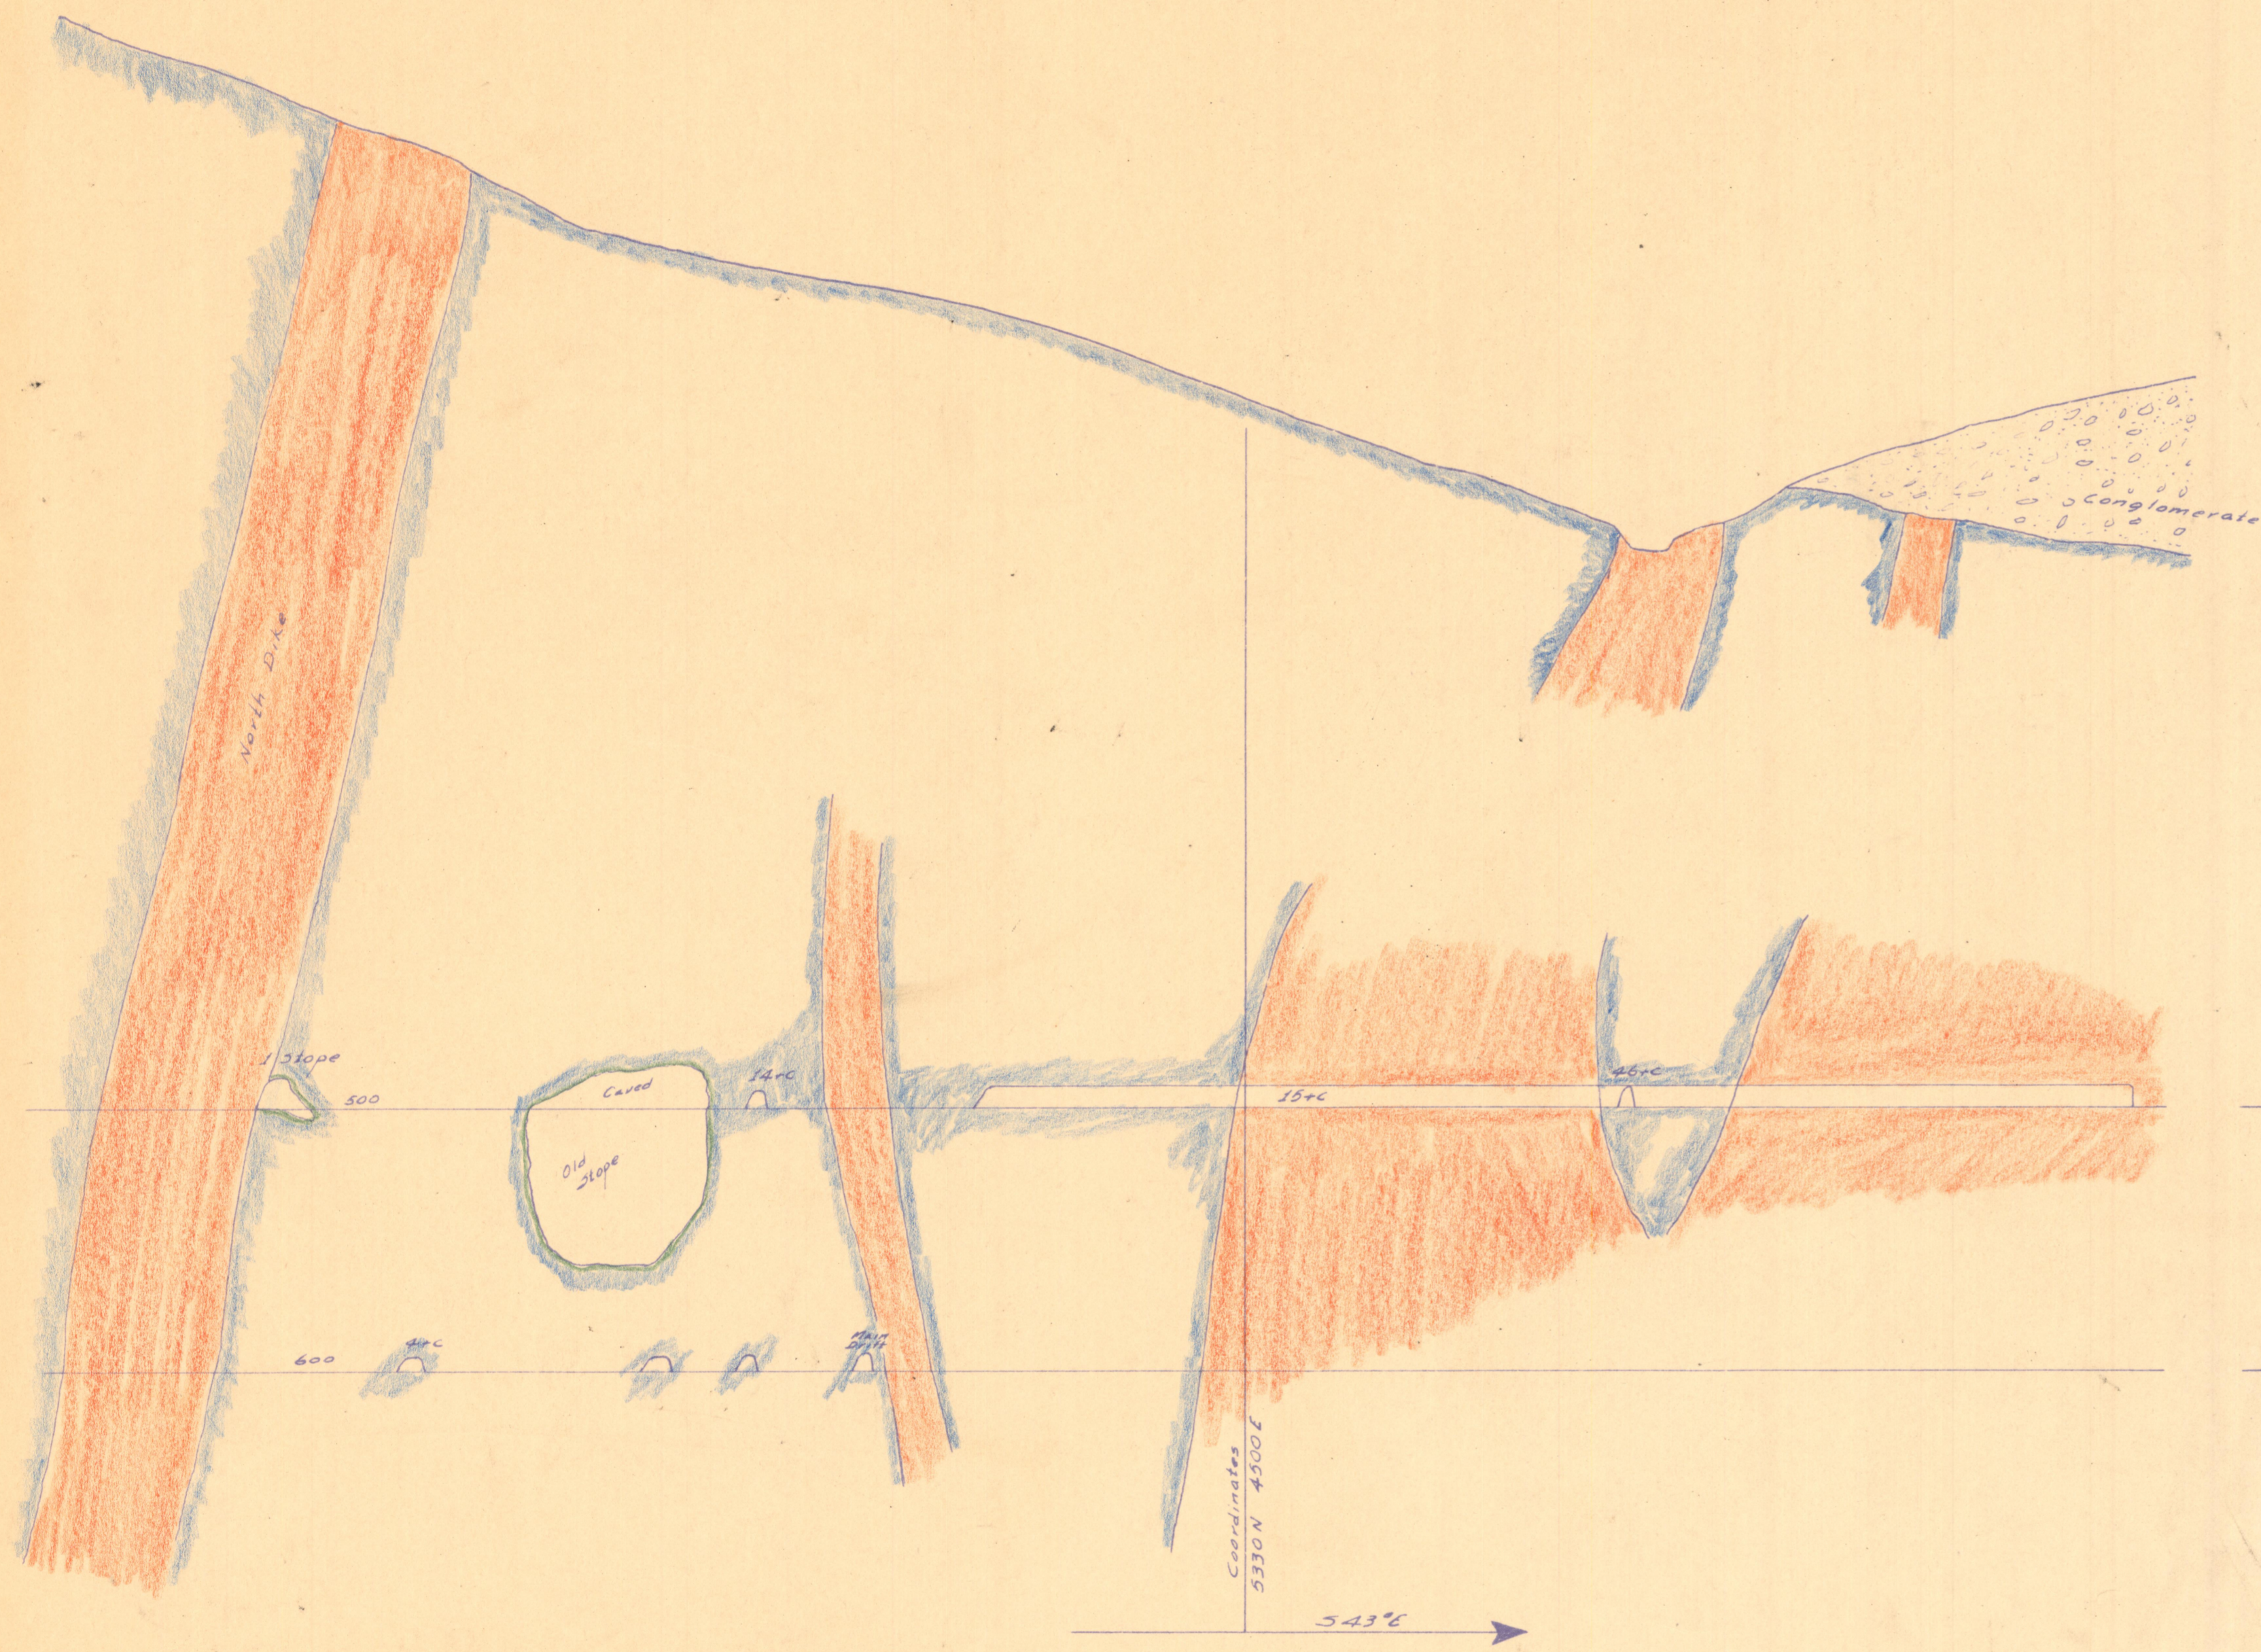

79 MINE
CROSSSECTIONS

LOCATIONS SHOWN ON
LEVEL COMPOSITE MAP

PORPHYRY LEAD OXIDE
LIMESTONE LEAD-ZINC SULPHIDE

SCALE 1"=50' DATE 3-21-24

PROGRAM

1. Sink #3 Winze to 120' below 600 level
2. At 100' in winze, crosscut 120' south
3. Raise to 600 from end of this crosscut
4. Raise from 600 to 500
5. Finish shaft raise to surface