


SECTION K-K

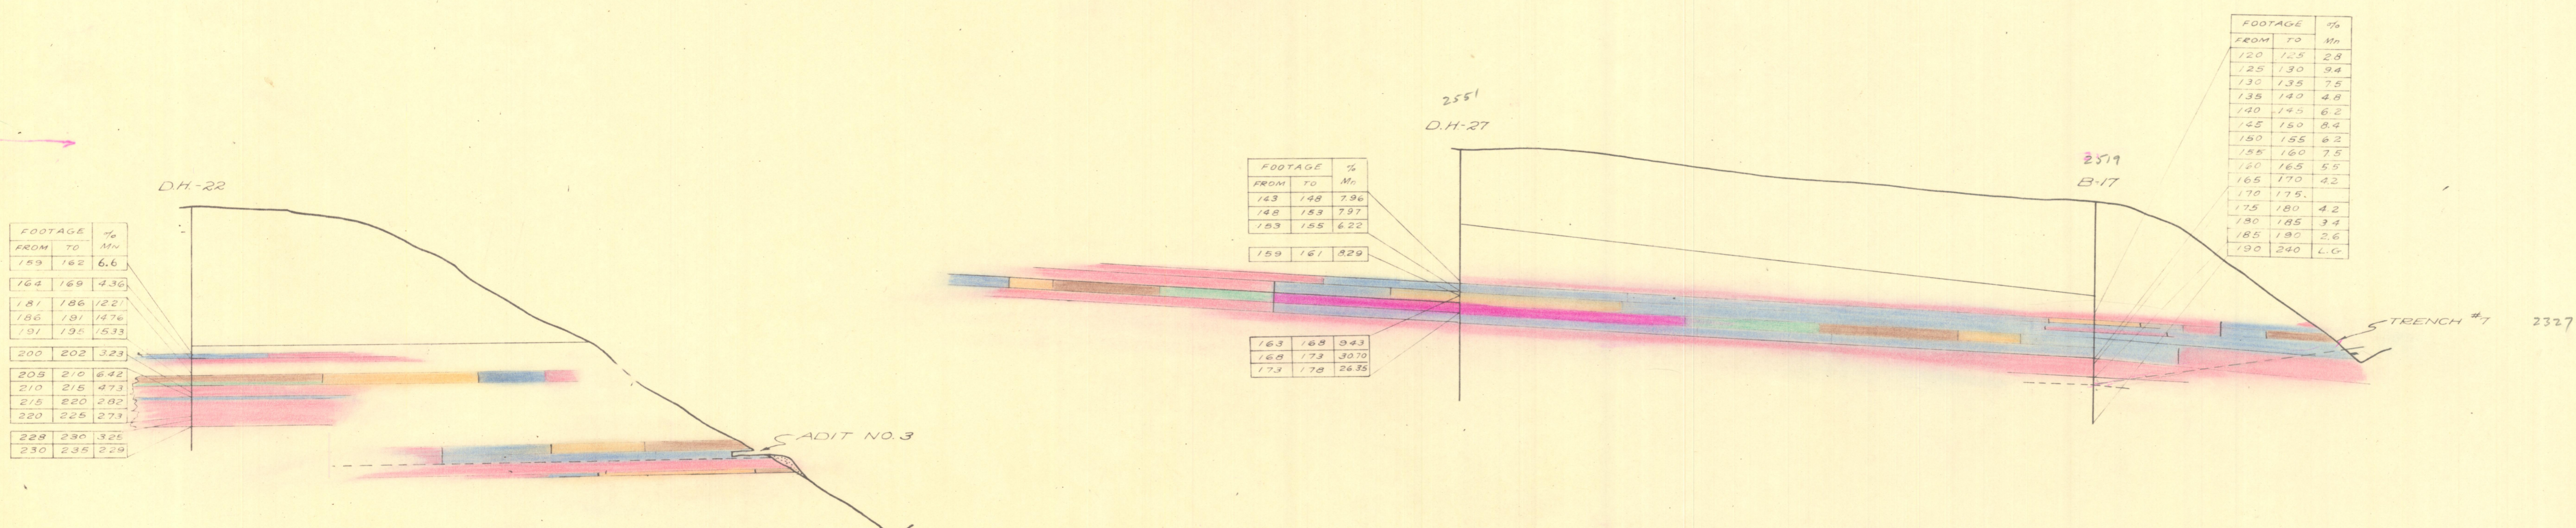

SECTION L-L

SECTION M-M

NOTE: INDICATIONS OF A FAULT BETWEEN D.H. 22 AND ADIT NO. 3

DEPARTMENT OF THE INTERIOR
BUREAU OF MINES
ARTILLERY PEAK MANGANESE DEPOSITS
MOHAVE COUNTY, ARIZONA
PROJECT 303

VERTICAL CROSS SECTIONS

LEGEND

OVER 20% Mn	8-10% Mn
15-20% Mn	5-8% Mn
10-15% Mn	1 1/2 - 5% Mn

NOTE: % Mn = ADJUSTED AVERAGE MANGANESE ASSAYS
L.G. = LOW GRADE MATERIAL
--- TUFF BED

SCALE: 1" = 100'
CHECKED BY:
DATE: 6-23-41

TRACED BY: CEW
ENGINEER: R.S. SANFORD
APPROVED BY: