



CONTACT INFORMATION
Mining Records Curator
Arizona Geological Survey
416 W. Congress St., Suite 100
Tucson, Arizona 85701
520-770-3500
<http://www.azgs.az.gov>
inquiries@azgs.az.gov

The following file is part of the
James Doyle Sell Mining Collection

ACCESS STATEMENT

These digitized collections are accessible for purposes of education and research. We have indicated what we know about copyright and rights of privacy, publicity, or trademark. Due to the nature of archival collections, we are not always able to identify this information. We are eager to hear from any rights owners, so that we may obtain accurate information. Upon request, we will remove material from public view while we address a rights issue.

CONSTRAINTS STATEMENT

The Arizona Geological Survey does not claim to control all rights for all materials in its collection. These rights include, but are not limited to: copyright, privacy rights, and cultural protection rights. The User hereby assumes all responsibility for obtaining any rights to use the material in excess of "fair use."

The Survey makes no intellectual property claims to the products created by individual authors in the manuscript collections, except when the author deeded those rights to the Survey or when those authors were employed by the State of Arizona and created intellectual products as a function of their official duties. The Survey does maintain property rights to the physical and digital representations of the works.

QUALITY STATEMENT

The Arizona Geological Survey is not responsible for the accuracy of the records, information, or opinions that may be contained in the files. The Survey collects, catalogs, and archives data on mineral properties regardless of its views of the veracity or accuracy of those data.

AMERICAN SMELTING AND REFINING COMPANY
Tucson Arizona

September 16, 1970

SEP 18 1970
EXPLORATION DEPT.

SEP 18 1970

TO: T. A. Snedden

FROM: W. E. Saegart

RE: Exploration Department Office Space Requirements

Attached is a floor plan layout of the proposed third story addition to our present office showing Exploration Department space requirements and room assignments. The Southwestern Exploration Division will additionally need one five-panel office on either the first or second floor to accommodate personnel temporarily assigned here during the winter.

This floor plan layout should be completely adequate for present and foreseeable office space requirements of the Exploration Department including the Chief Geologist, Latin American Division and Placer Division.


Storage space for core samples and accessory drilling and sampling equipment will not be provided in the present building. Storage facilities external to the building are deemed essential but can be considered at some future date.

W. E. Saegart

WES:mw

cc: J. J. Collins
J. H. Courtright ✓
L. P. Entwistle

*Exploration remained on 1st floor - New 3rd floor taken up by
Mining Managers.*

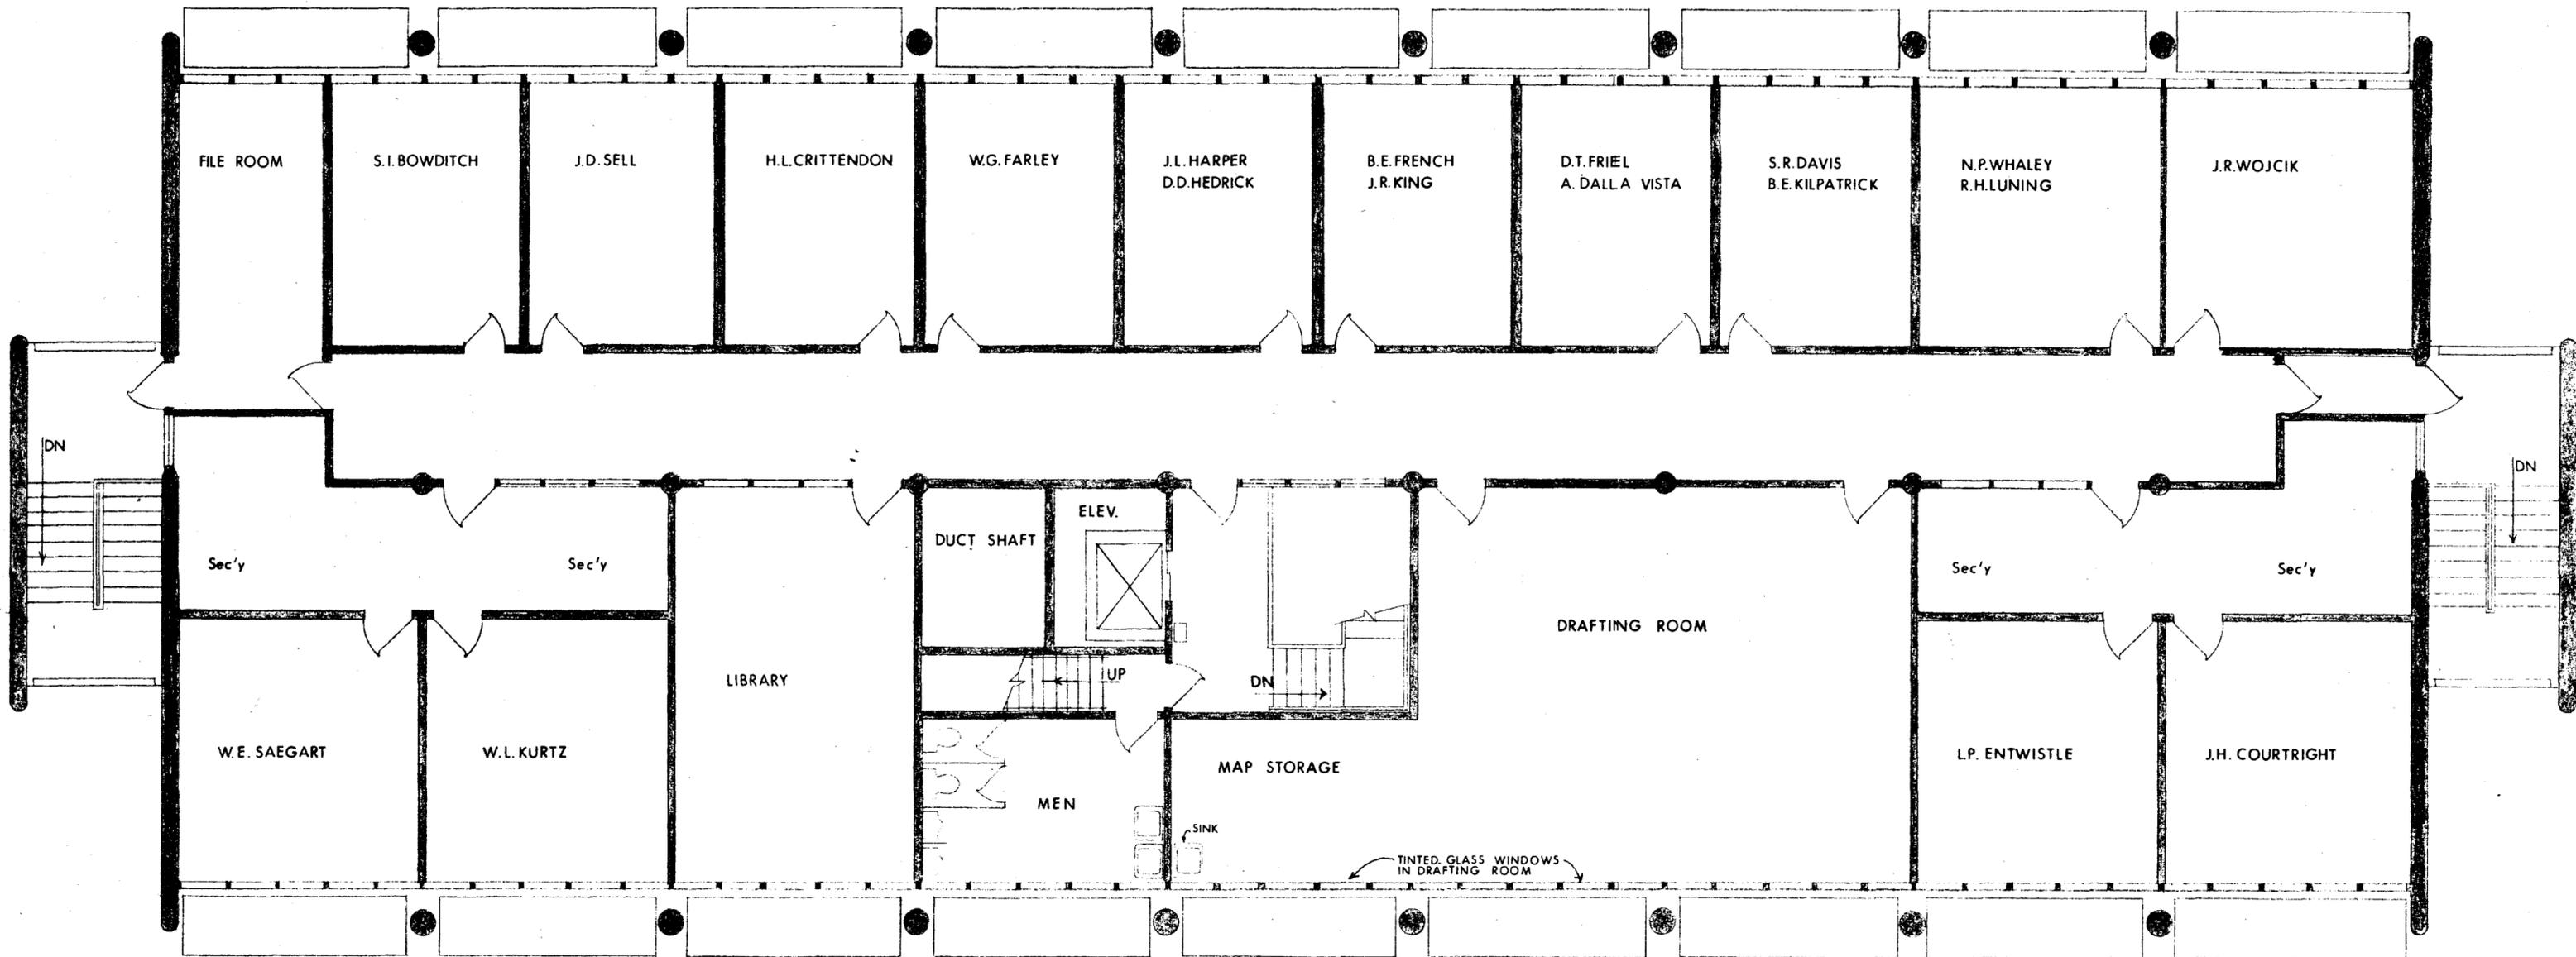

THIRD FLOOR PLAN

EXPLORATION DEPT. SPACE REQUIRMENTS

SCALE 1/8" = 1'-0"

6,432 sq. ft.

NOTE: Additional Requirement
one five panel office on 1st.
or 2nd. floor