


Match To Dwg. #1075-Surf-3



RISING FAWN

RESACA

Match To Dwg. # 1075-Surf-1

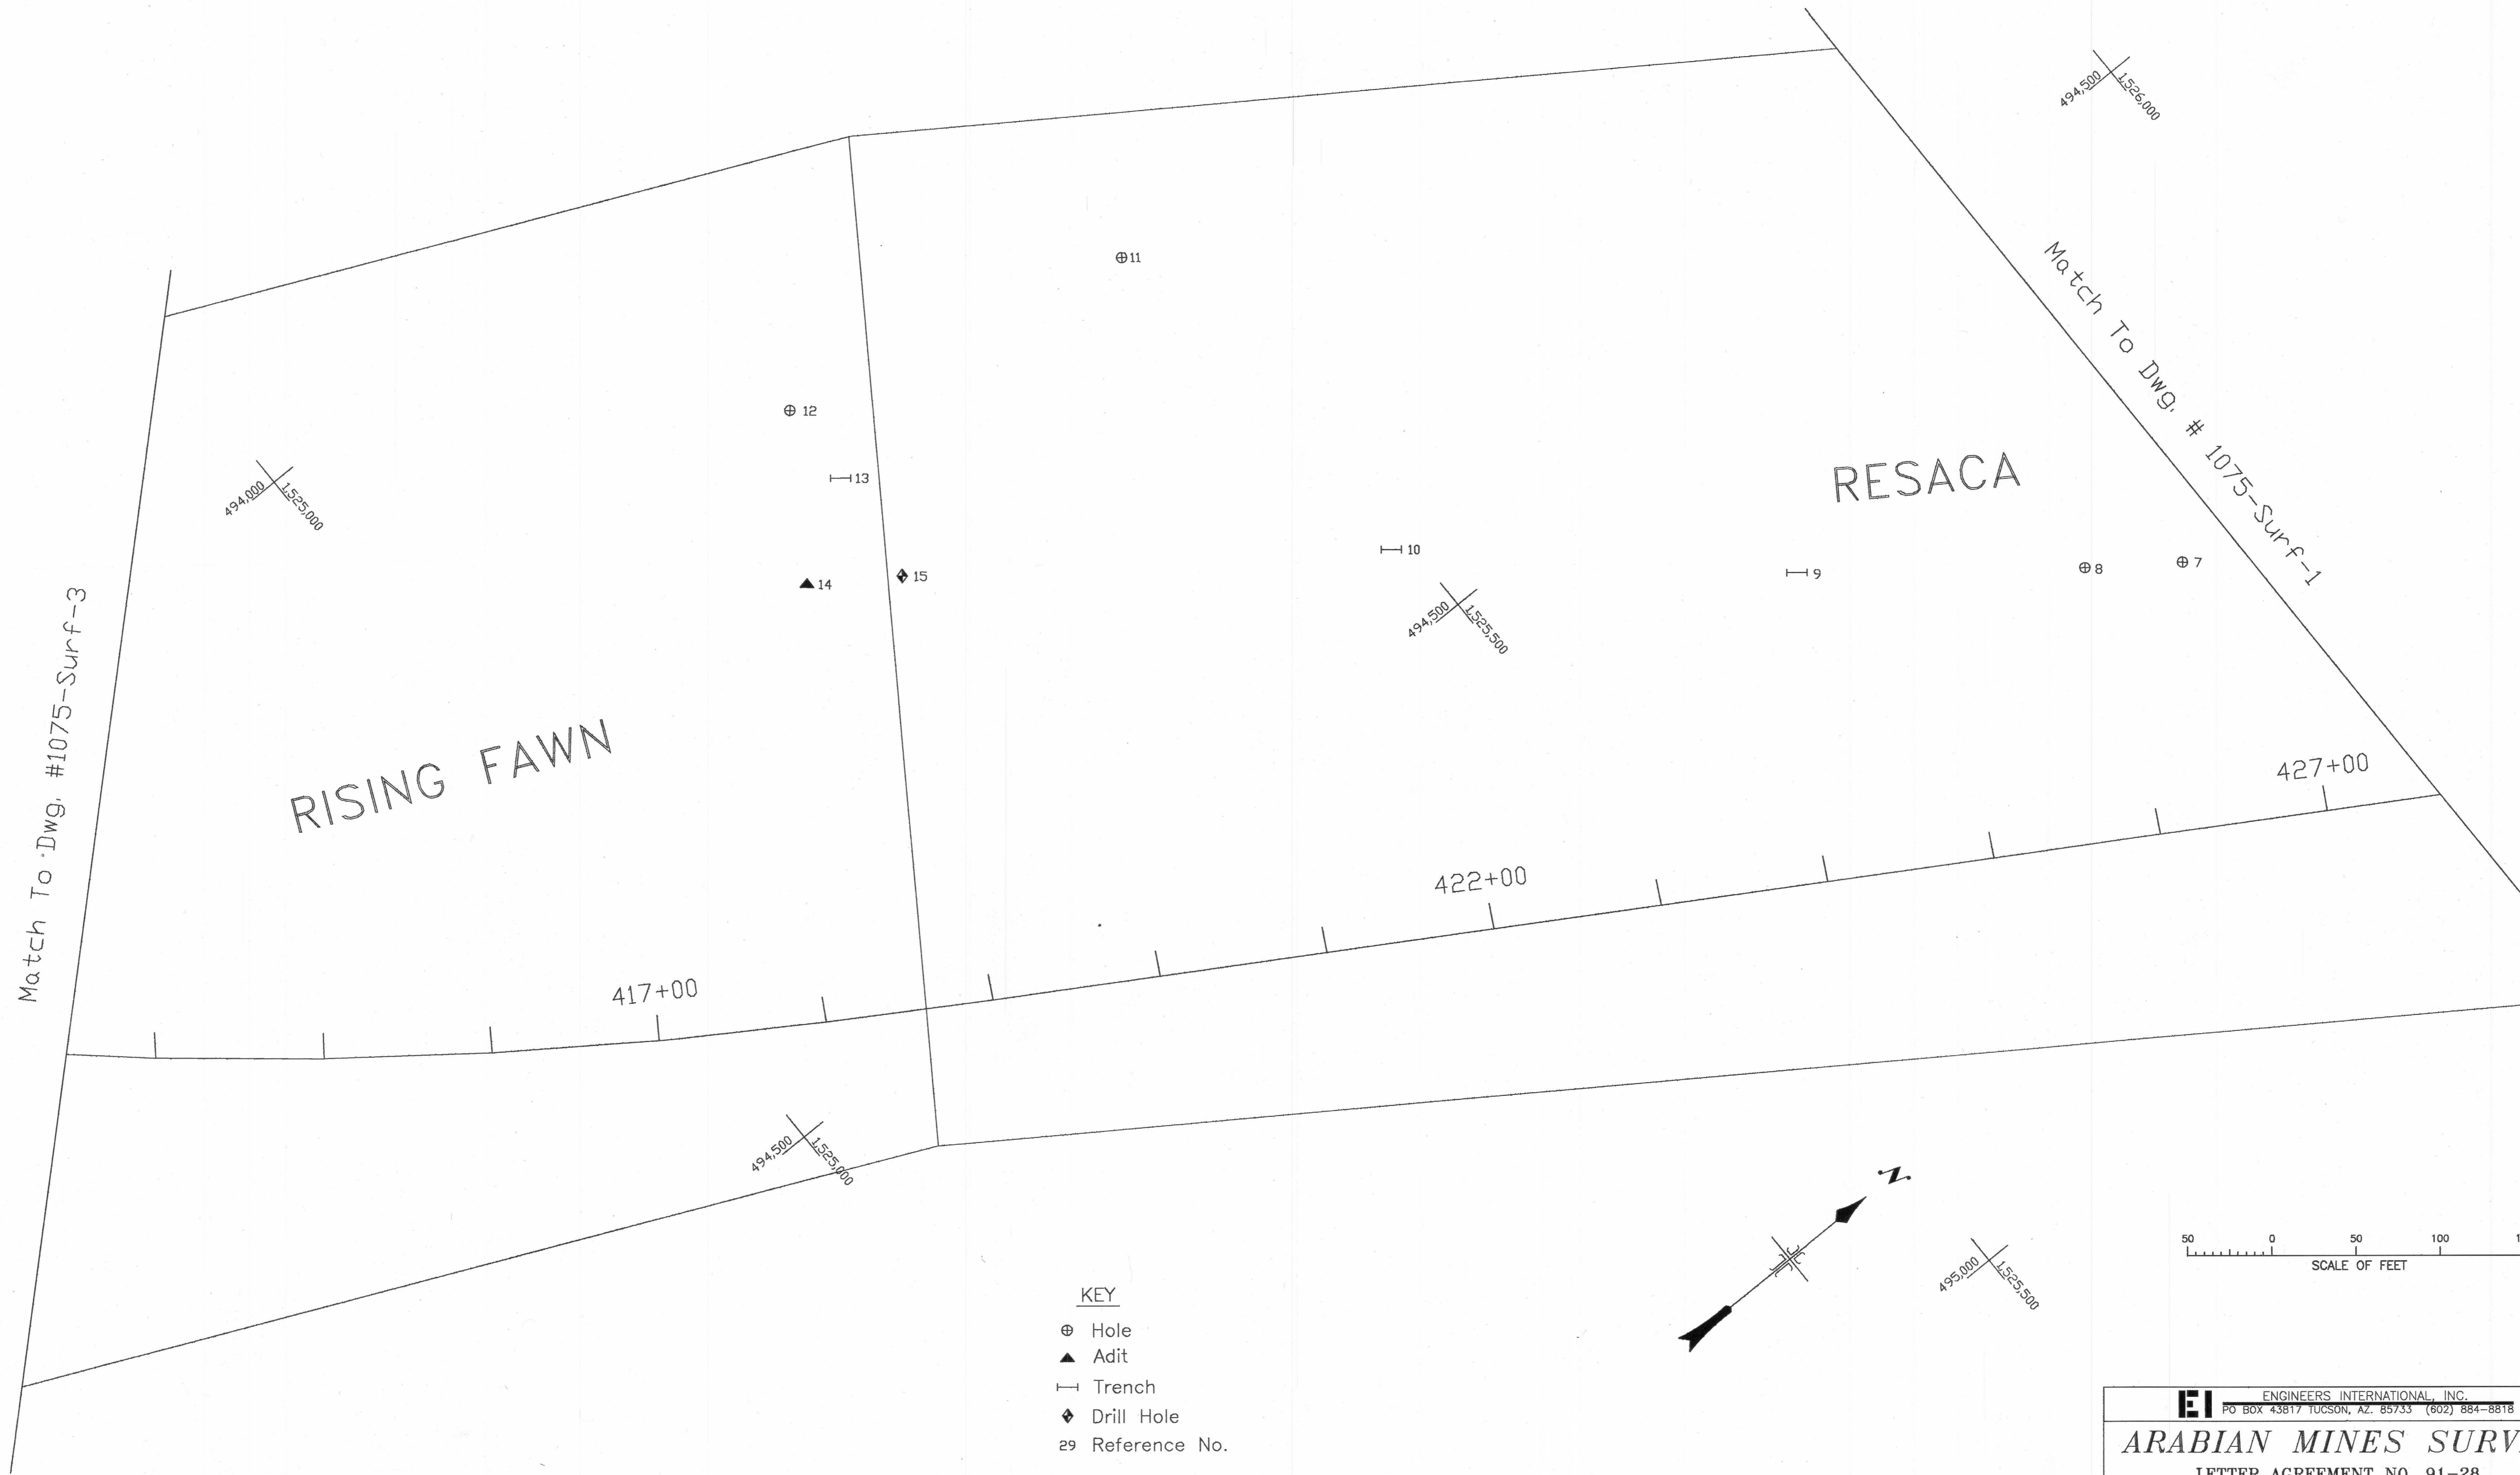

- KEY**
- ⊕ Hole
 - ▲ Adit
 - ┌ Trench
 - ◆ Drill Hole
 - 29 Reference No.

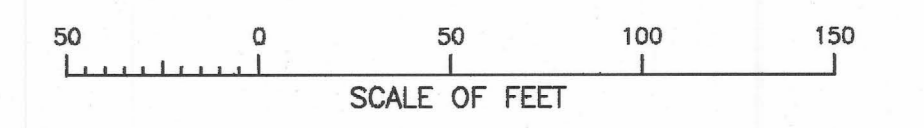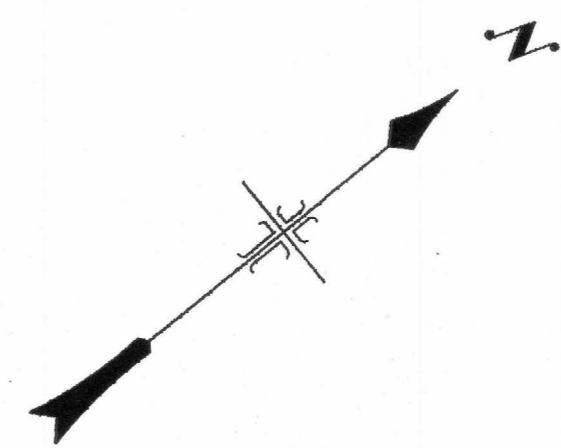

EI ENGINEERS INTERNATIONAL, INC. PO BOX 43817 TUCSON, AZ. 85733 (602) 884-8818	
ARABIAN MINES SURVEY LETTER AGREEMENT NO. 91-28 ADOT CONTRACT NO. T92-0119-00 PROJECT NO. F-068-1-402 TRACS NO. H 2734 01D EI PROJECT NO. AZ 1075	
SURFACE INVENTORY MAP	
9/15/91	DWG. # 1075-SURF-2