


SECTION LOOKING NORTH

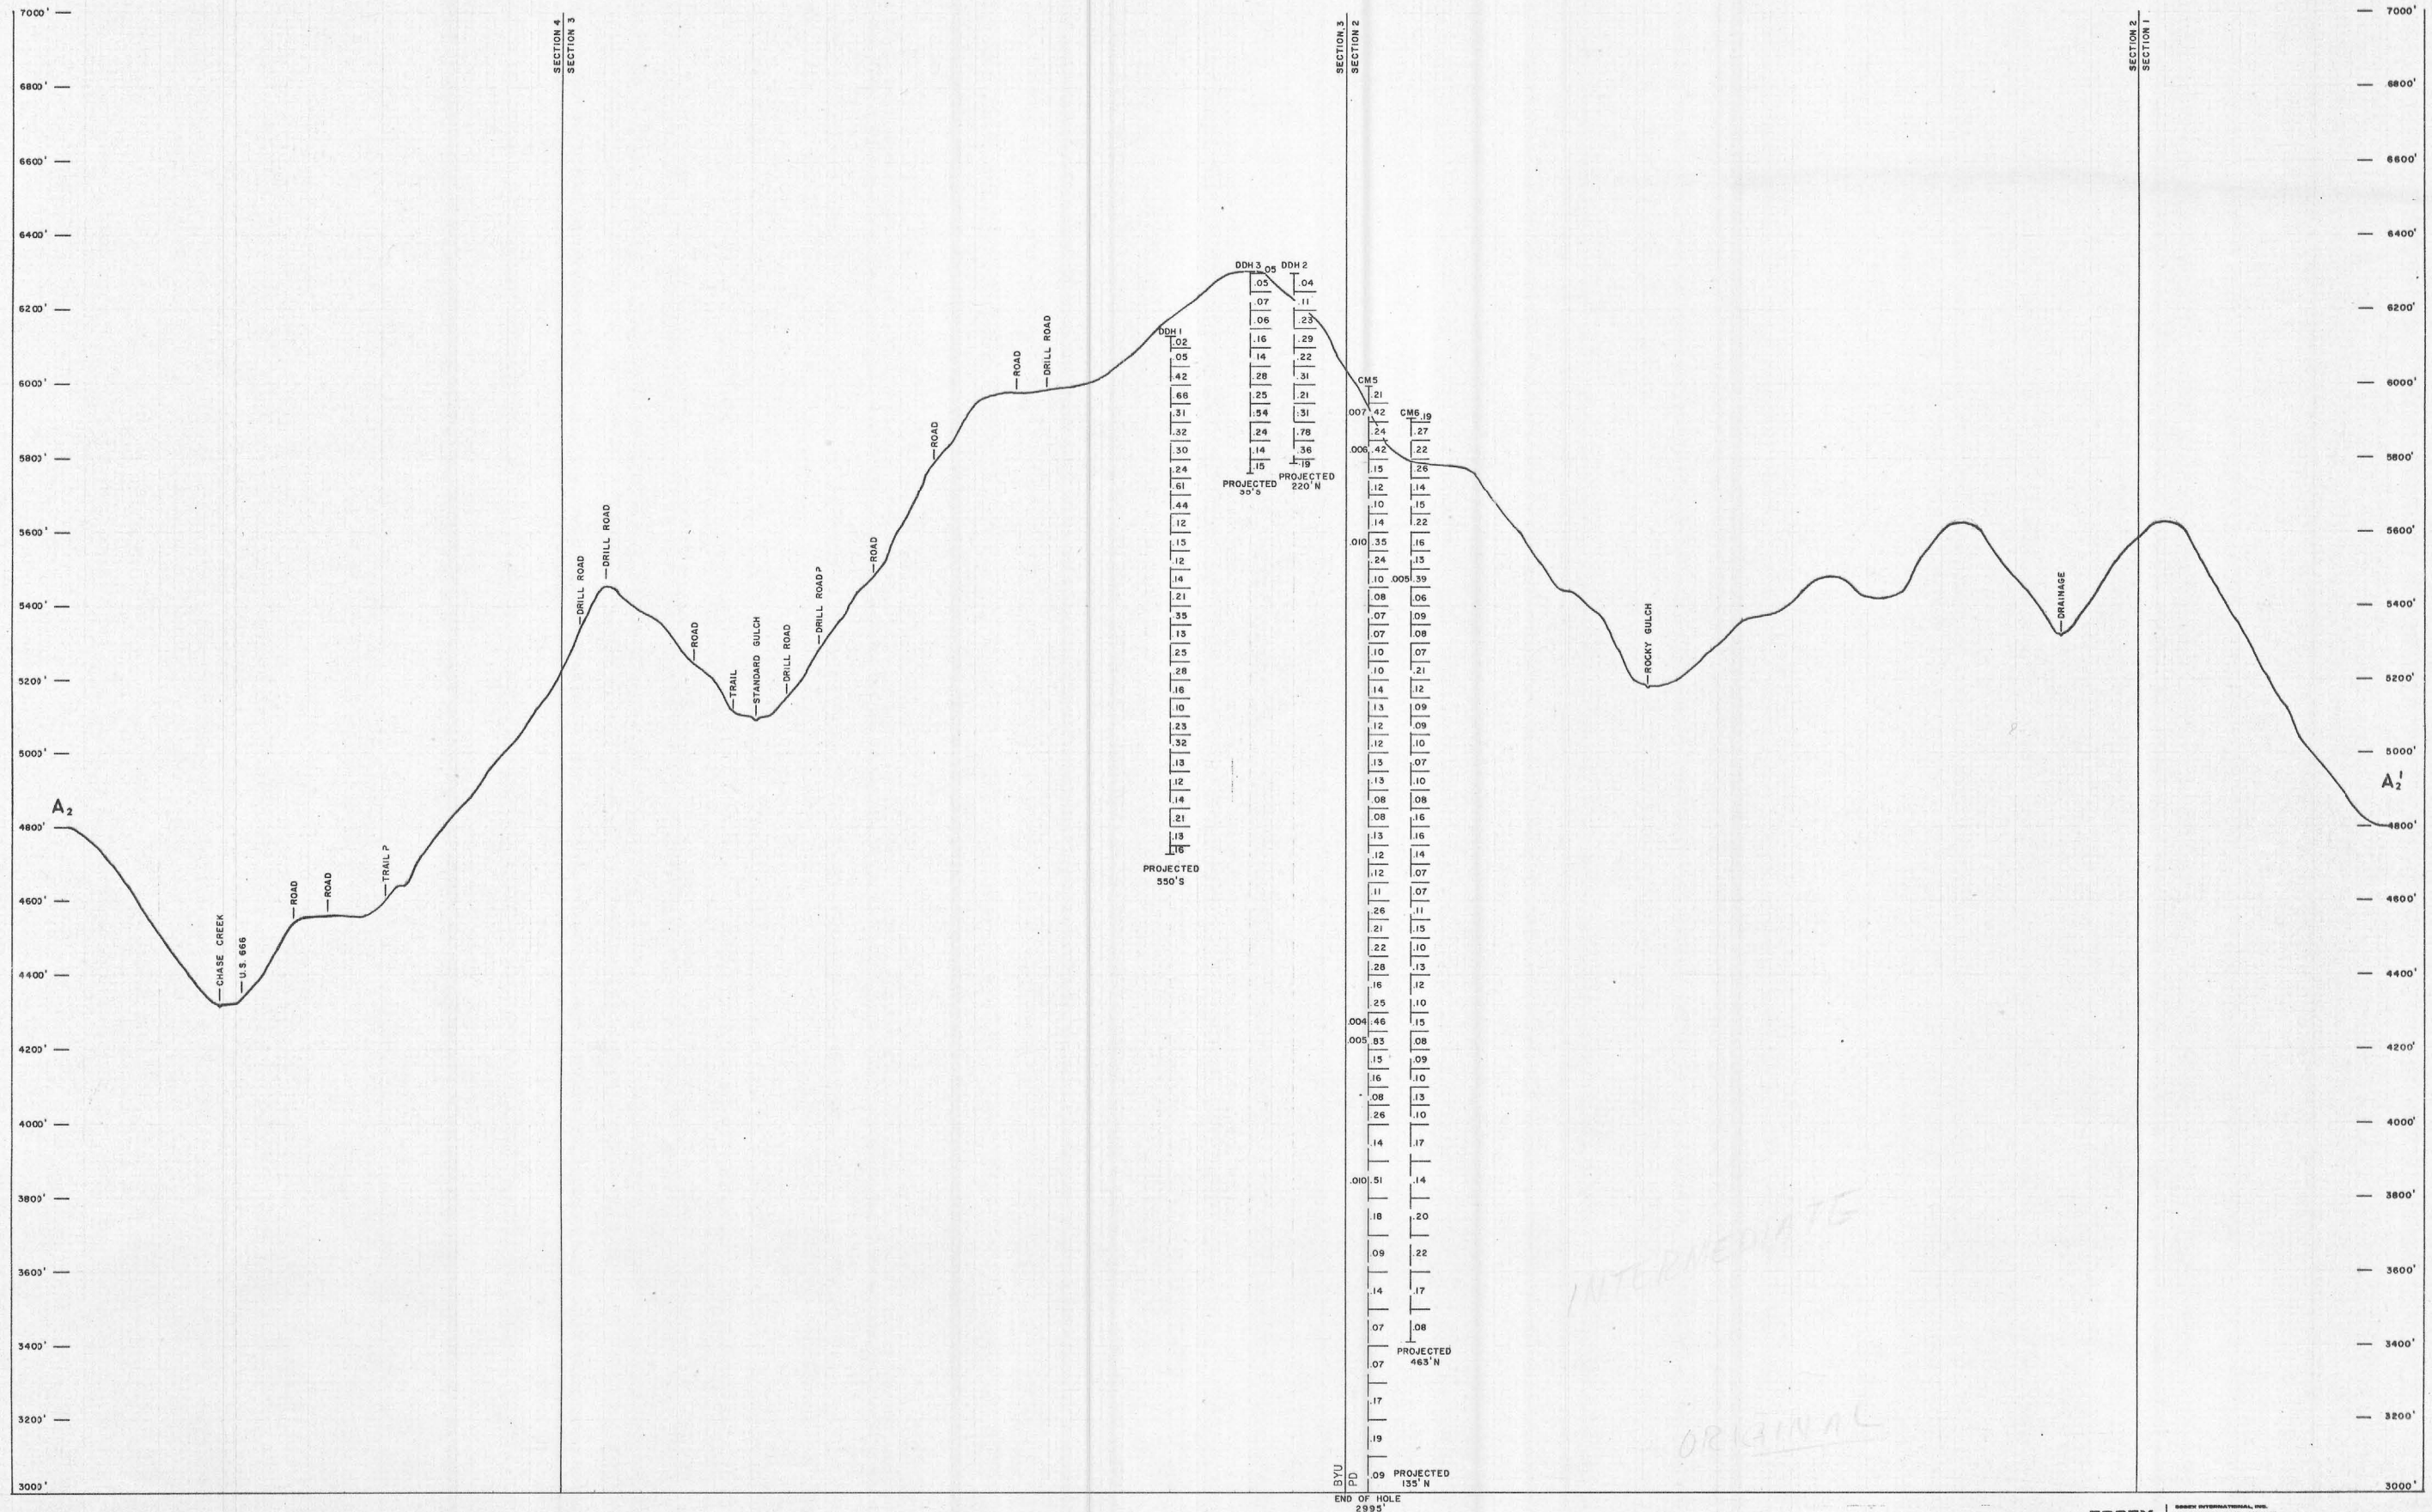

INTERMEDIATE

ORIGINAL

DO NOT TAKE

SECTION 17,500 N A<sub>2</sub>-A<sub>2</sub>  
 SCALE: HORIZ. 1"=500'  
 VERT. 1"=200'

**EBSEX** ENGINEERING INTERNATIONAL, INC.  
 PROJECT: EBSEX MORGENTHAU  
 NUMBER: A0184-1070  
 COUNTY, STATE: GREEKLEE, ARIZONA  
 T.M. & SECTION: T48 REBE  
 LATITUDE, LONGITUDE:  
 SCALE: 1"=500'