


MAMMOTH No 2

West Side - Mammoth  
East Side - Mammoth


MAMMOTH

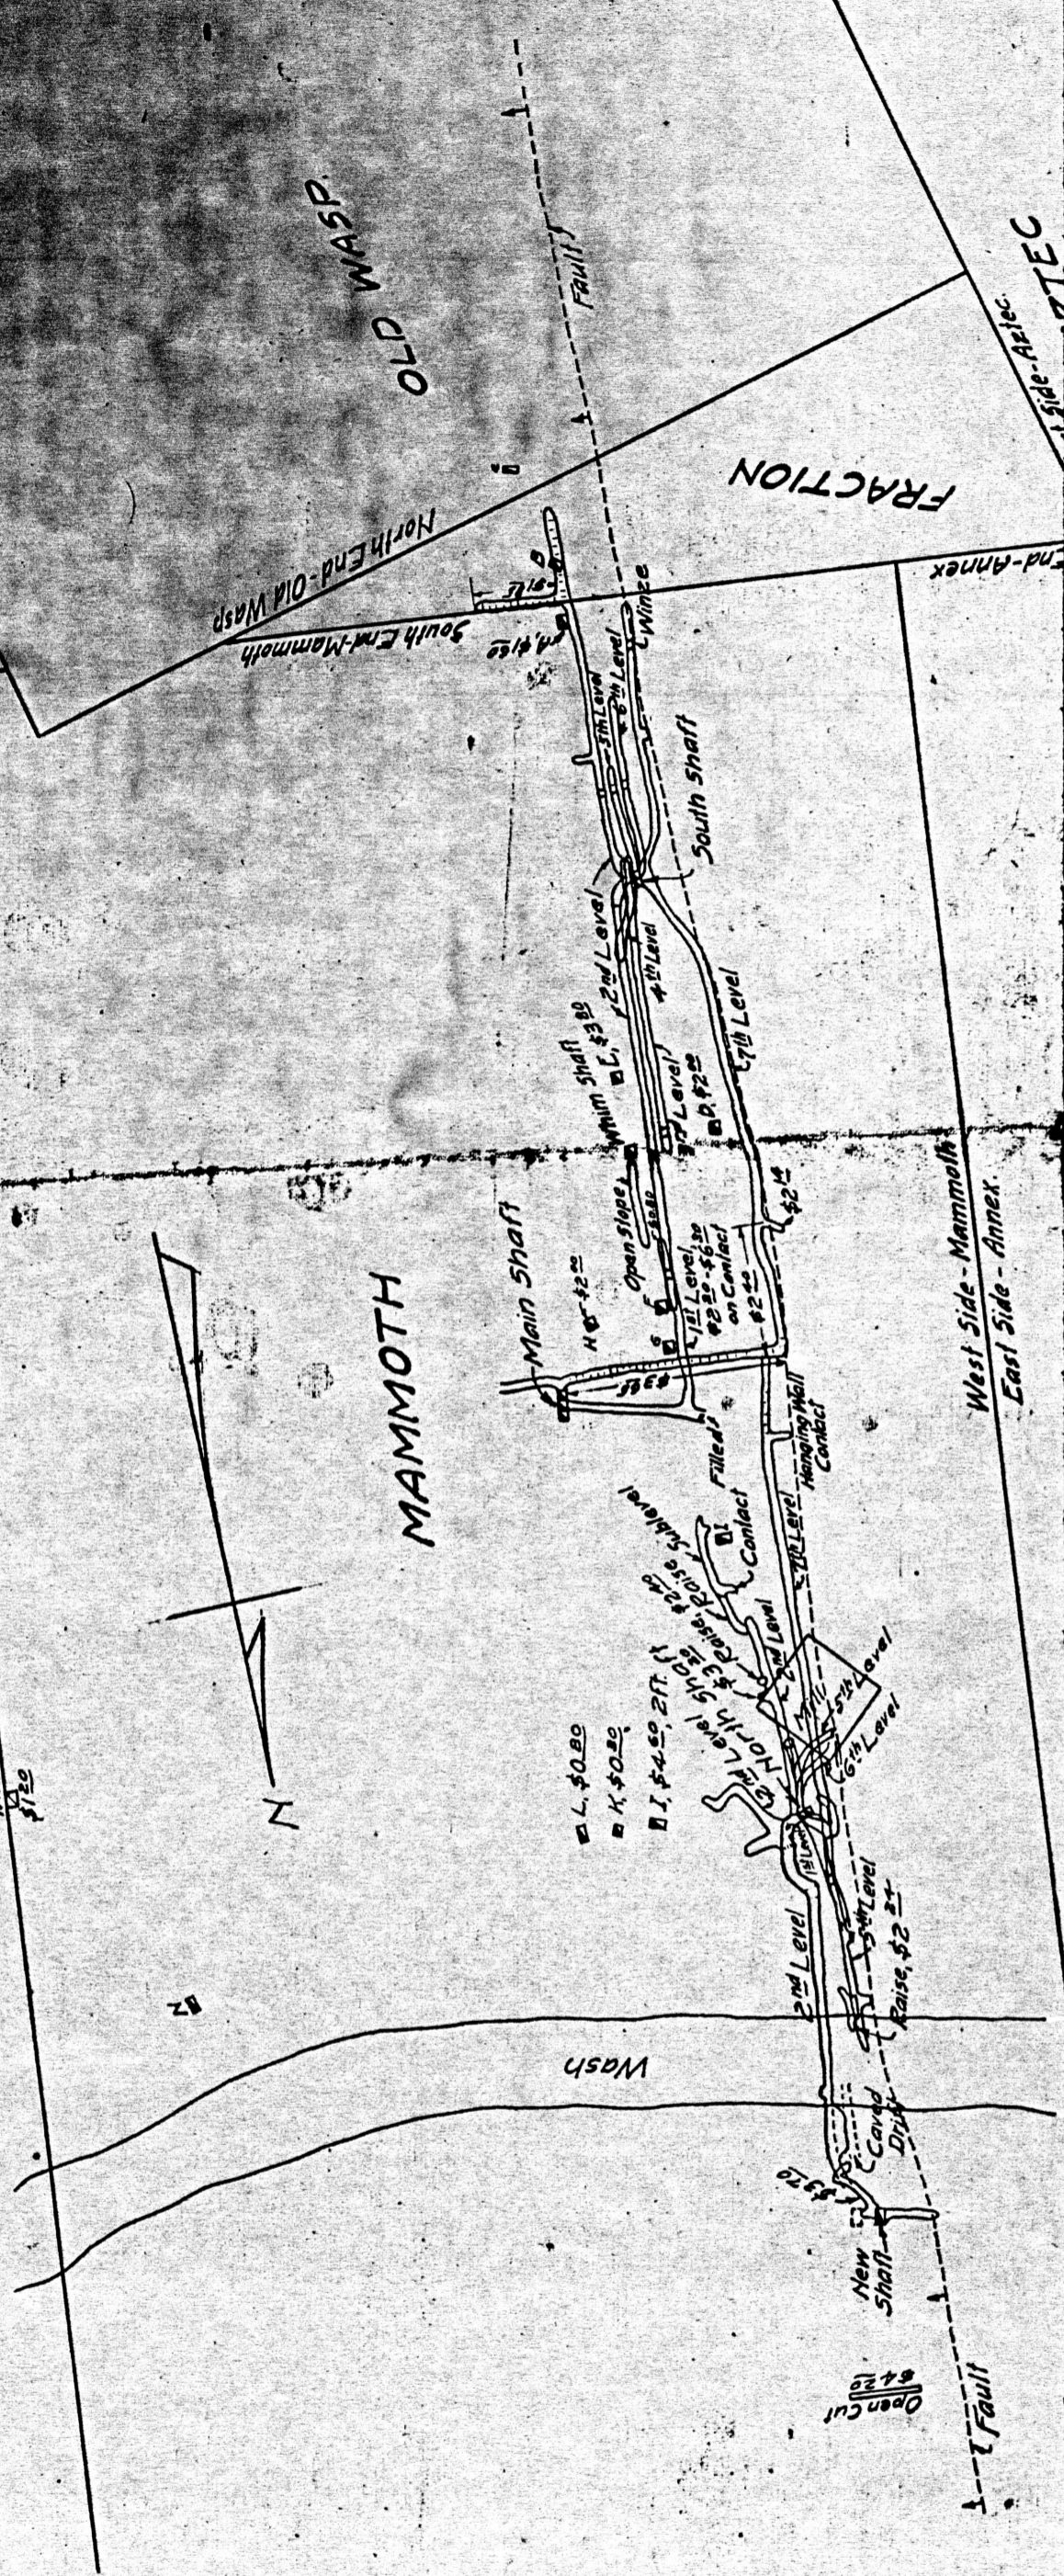

FRACTION

West Side - Mammoth  
East Side - Annex

ANNEX

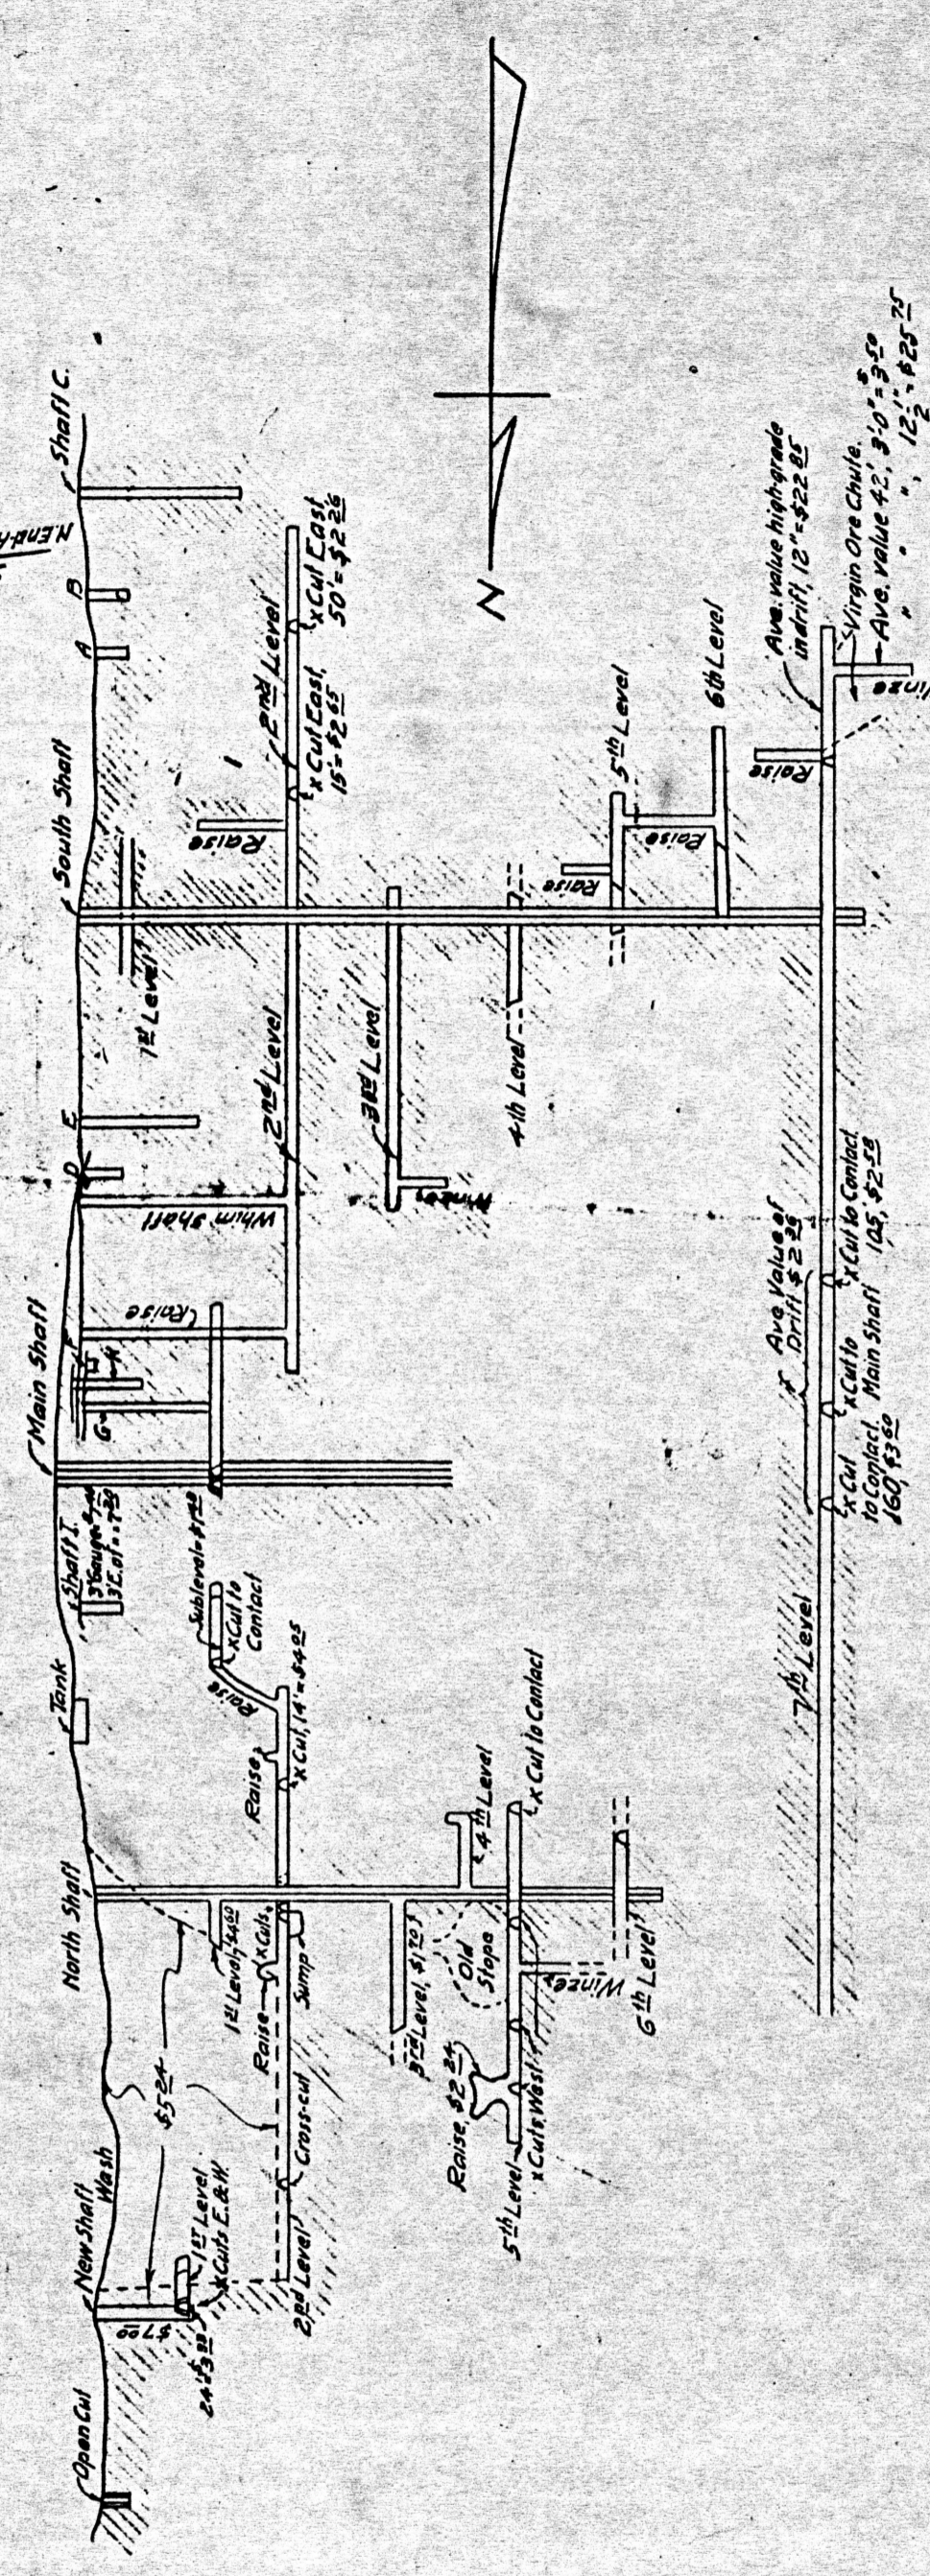

PLAN AND PROFILE  
OF THE  
MAMMOTH MINE  
GOLDFIELD, ARIZONA.  
MAY 2, 1912. E.W. SMITH.