

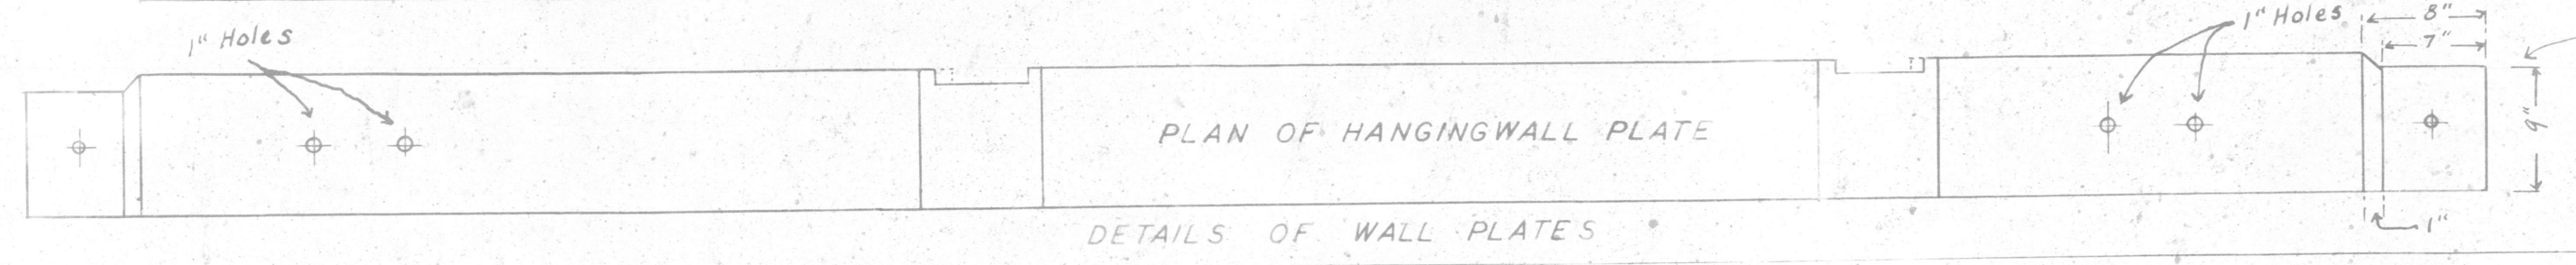
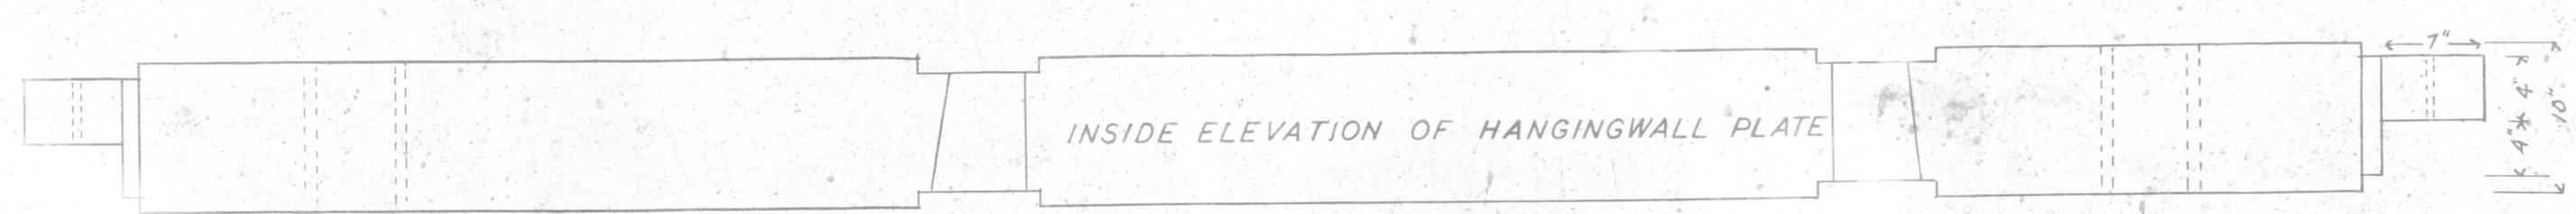
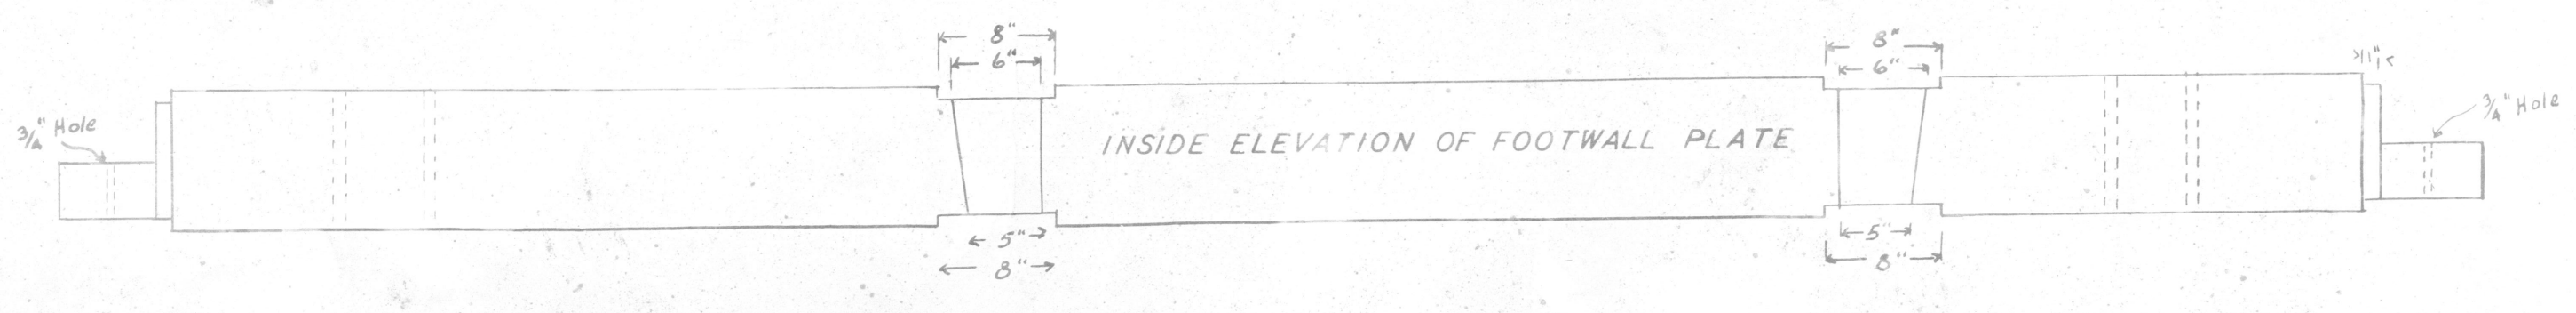


ADMIR0006
004

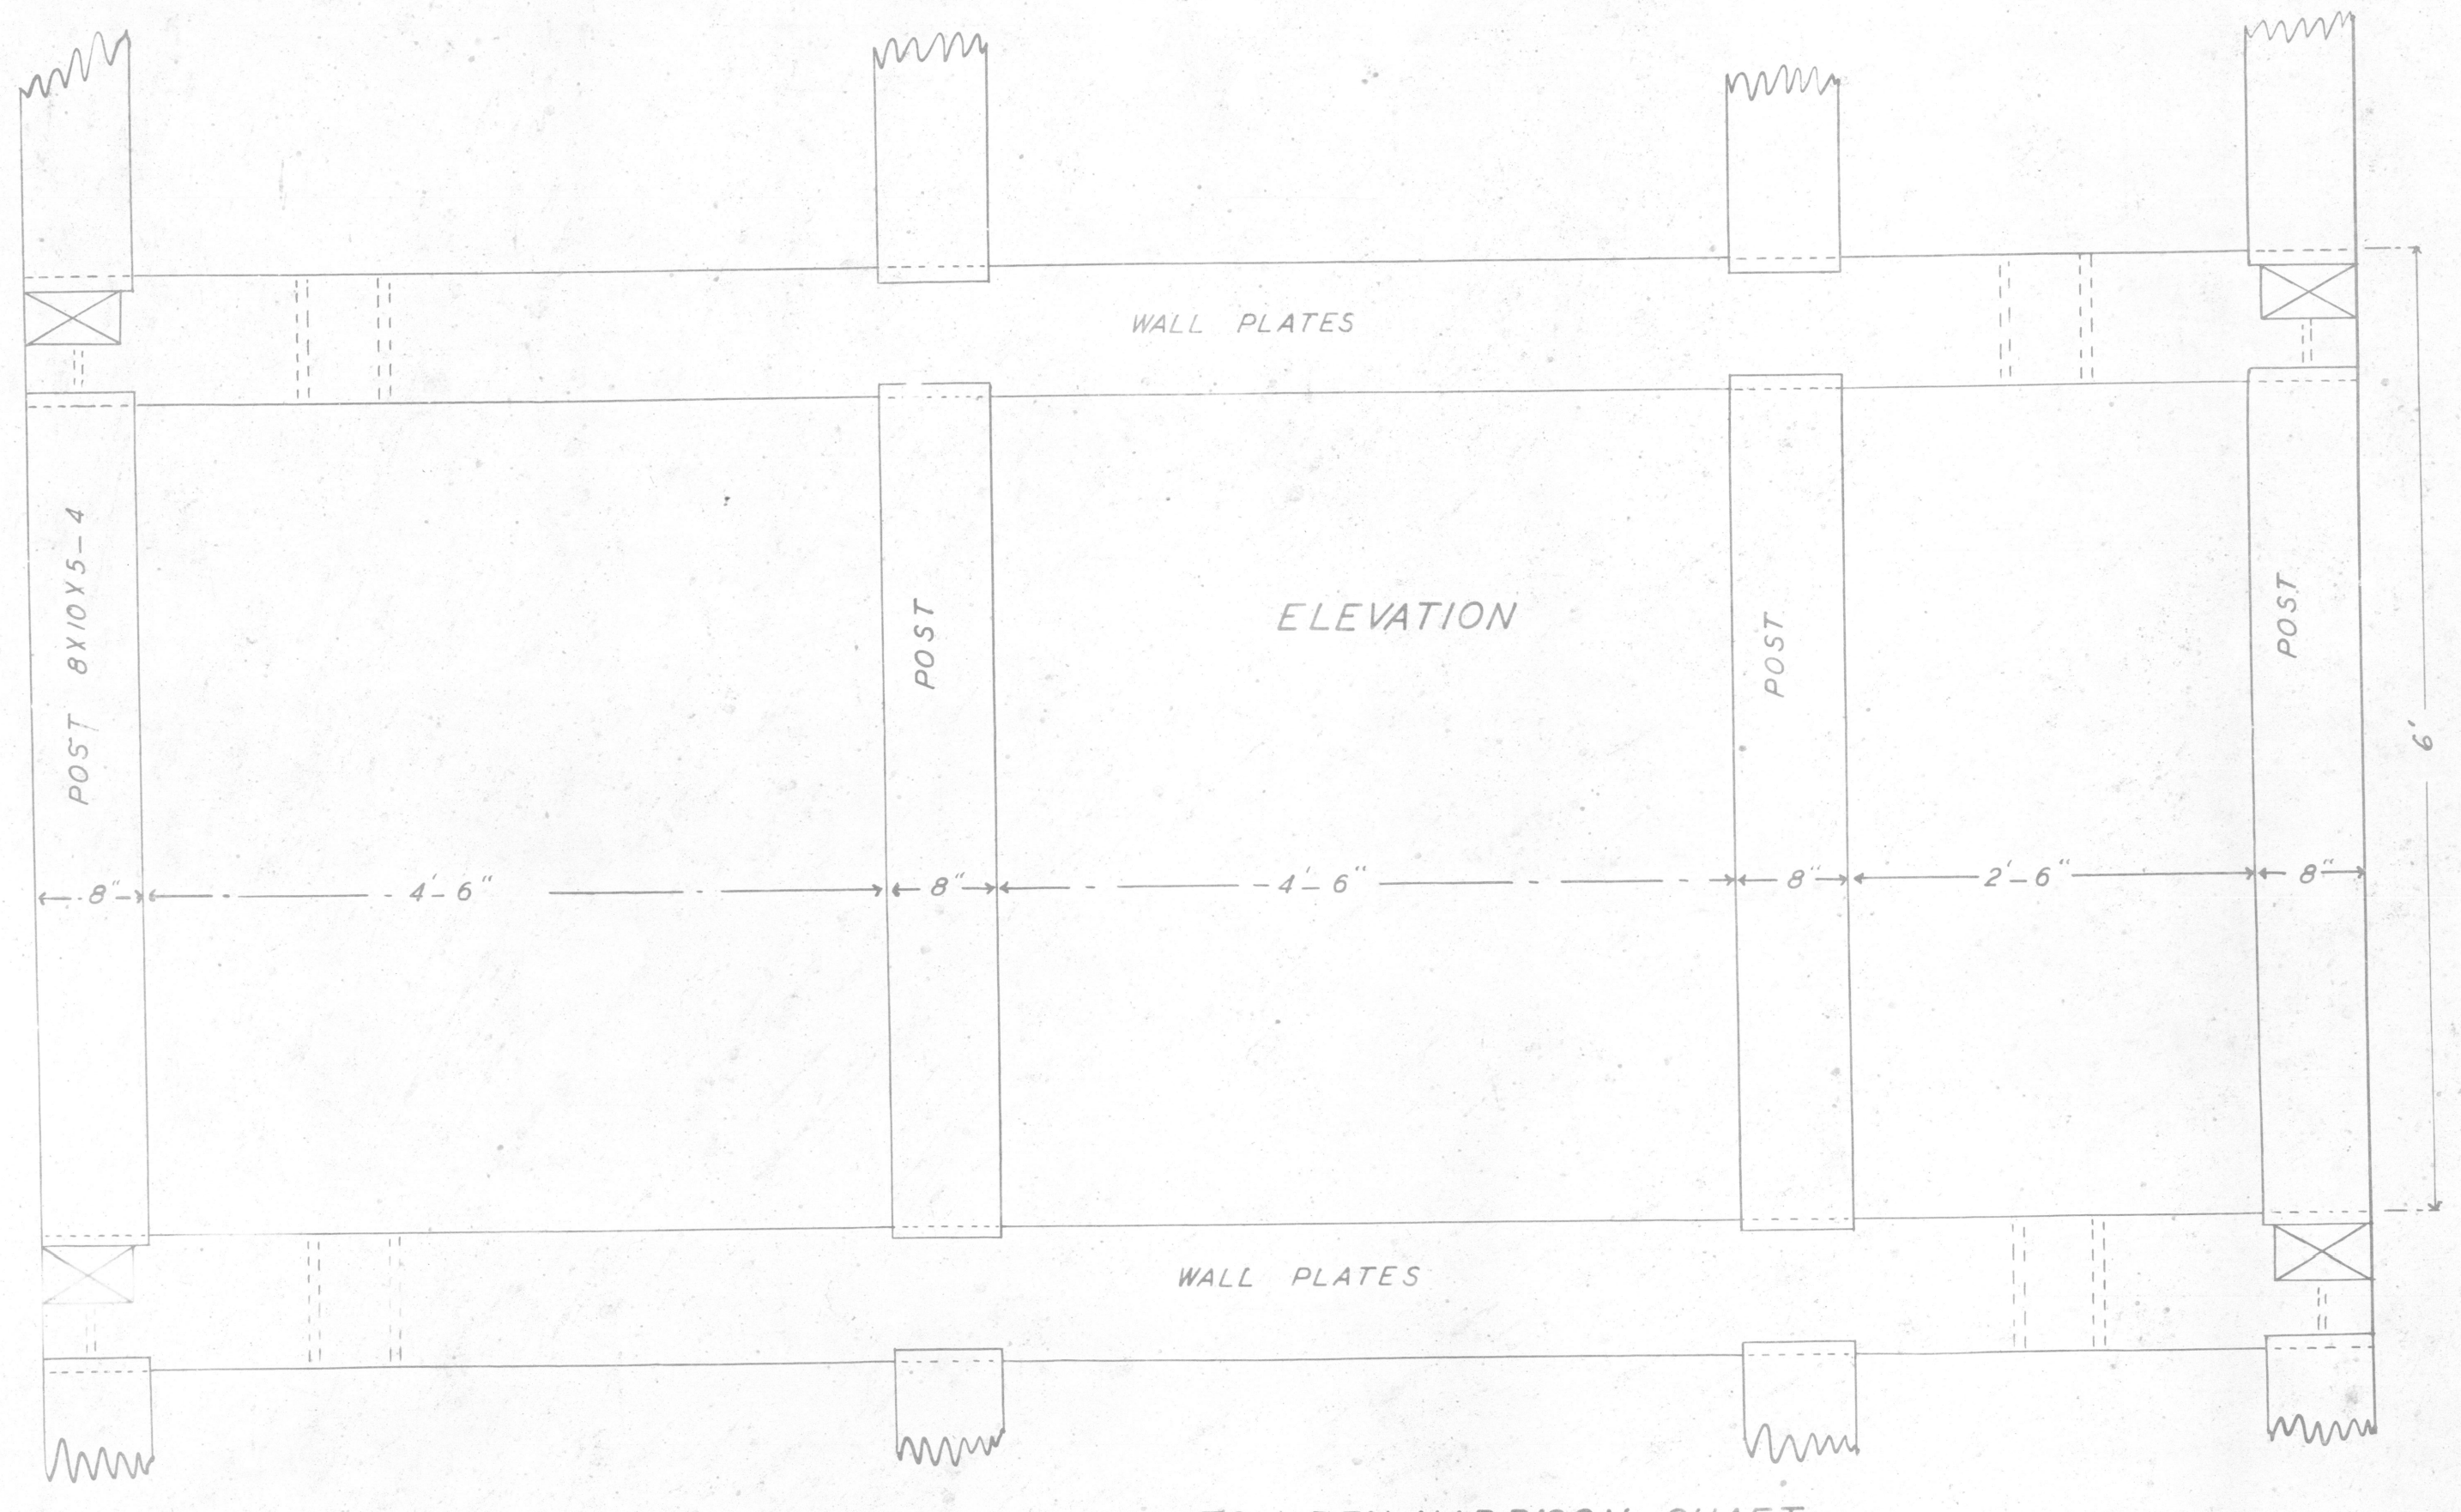

DETAILS OF WALL PLATES

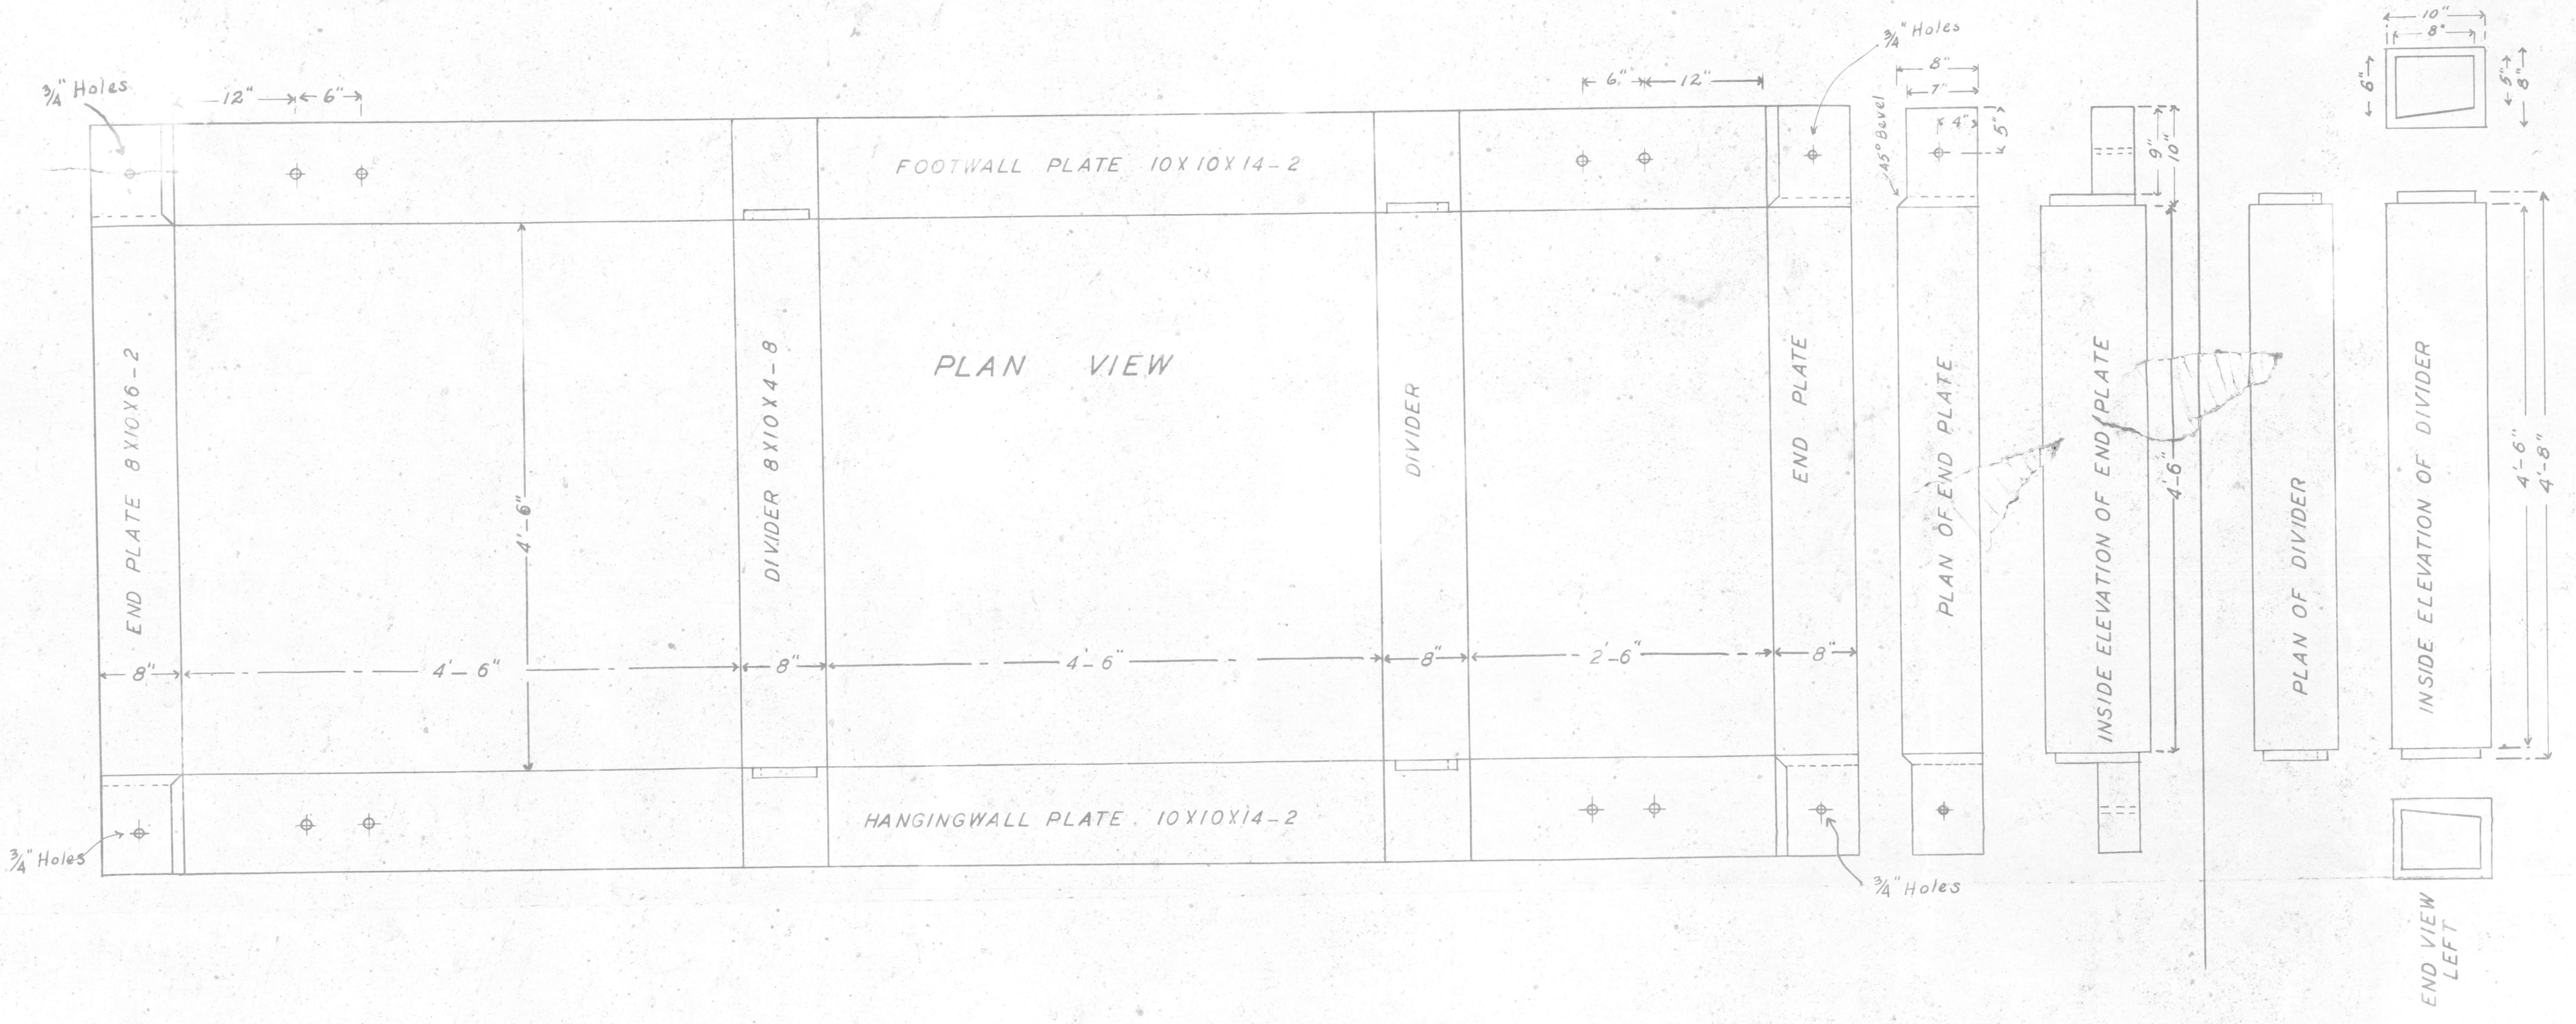

DETAILS OF SHAFT SETS - BEN HARRISON SHAFT
TOM REED GOLD MINES COMPANY
OATMAN - ARIZONA

DRAWN BY: *[Signature]* CHECKED BY: *[Signature]*
SCALE: 1"=1'