
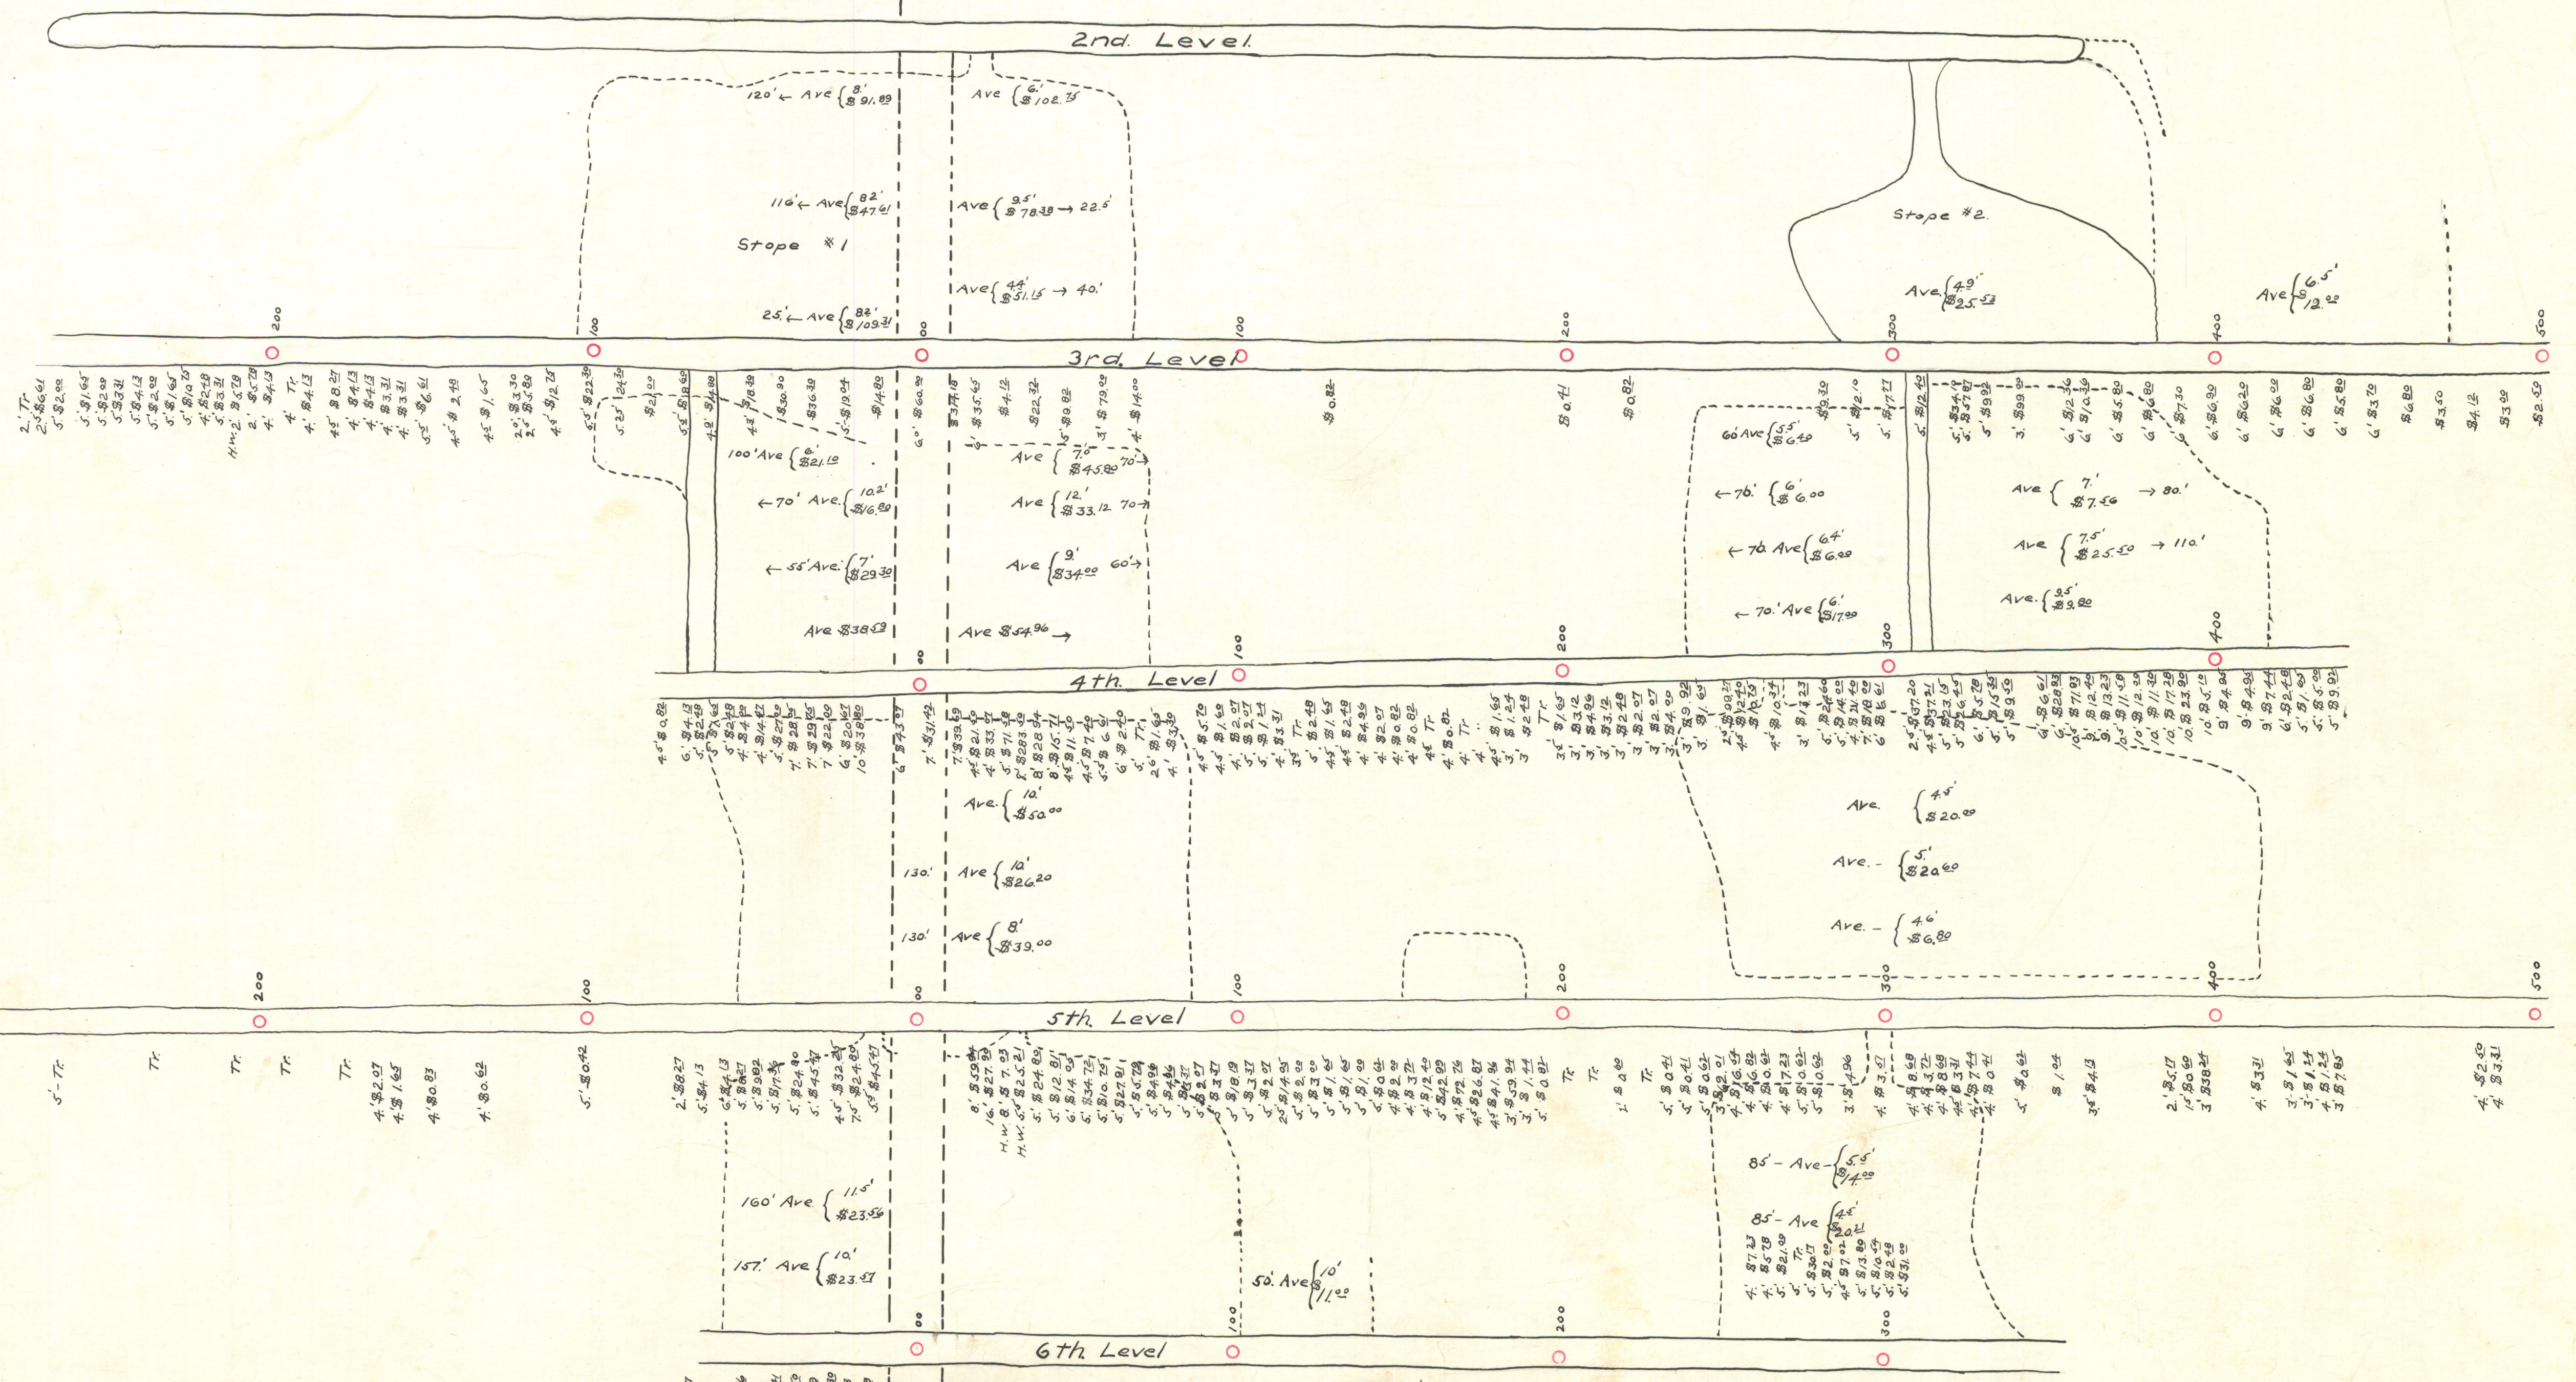


VERTICAL PROJECTION  
(Plane of shaft)

VERTICAL PROJECTION  
(Perpendicular to plane of shaft)

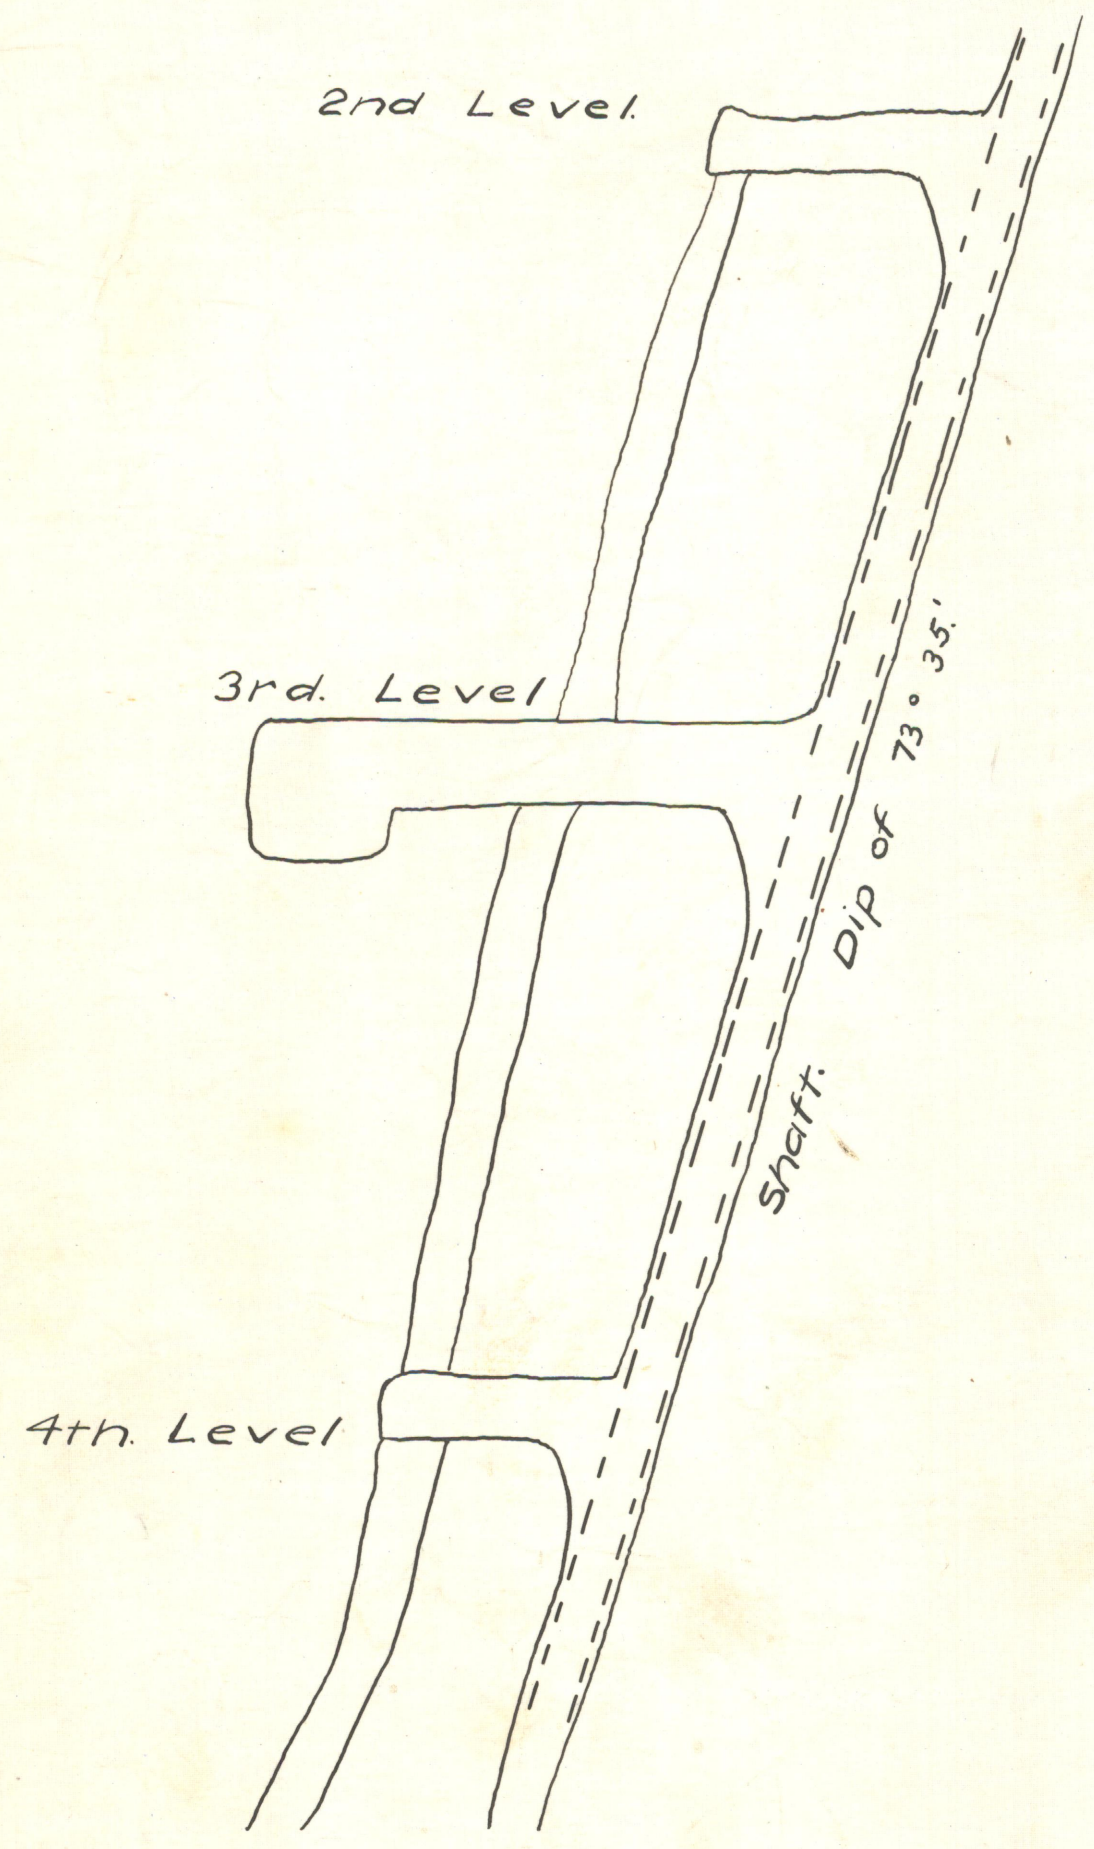

3-3-H-2 & 3  
Main Center of main mine  
Level 2