


ADMMR
0008-002

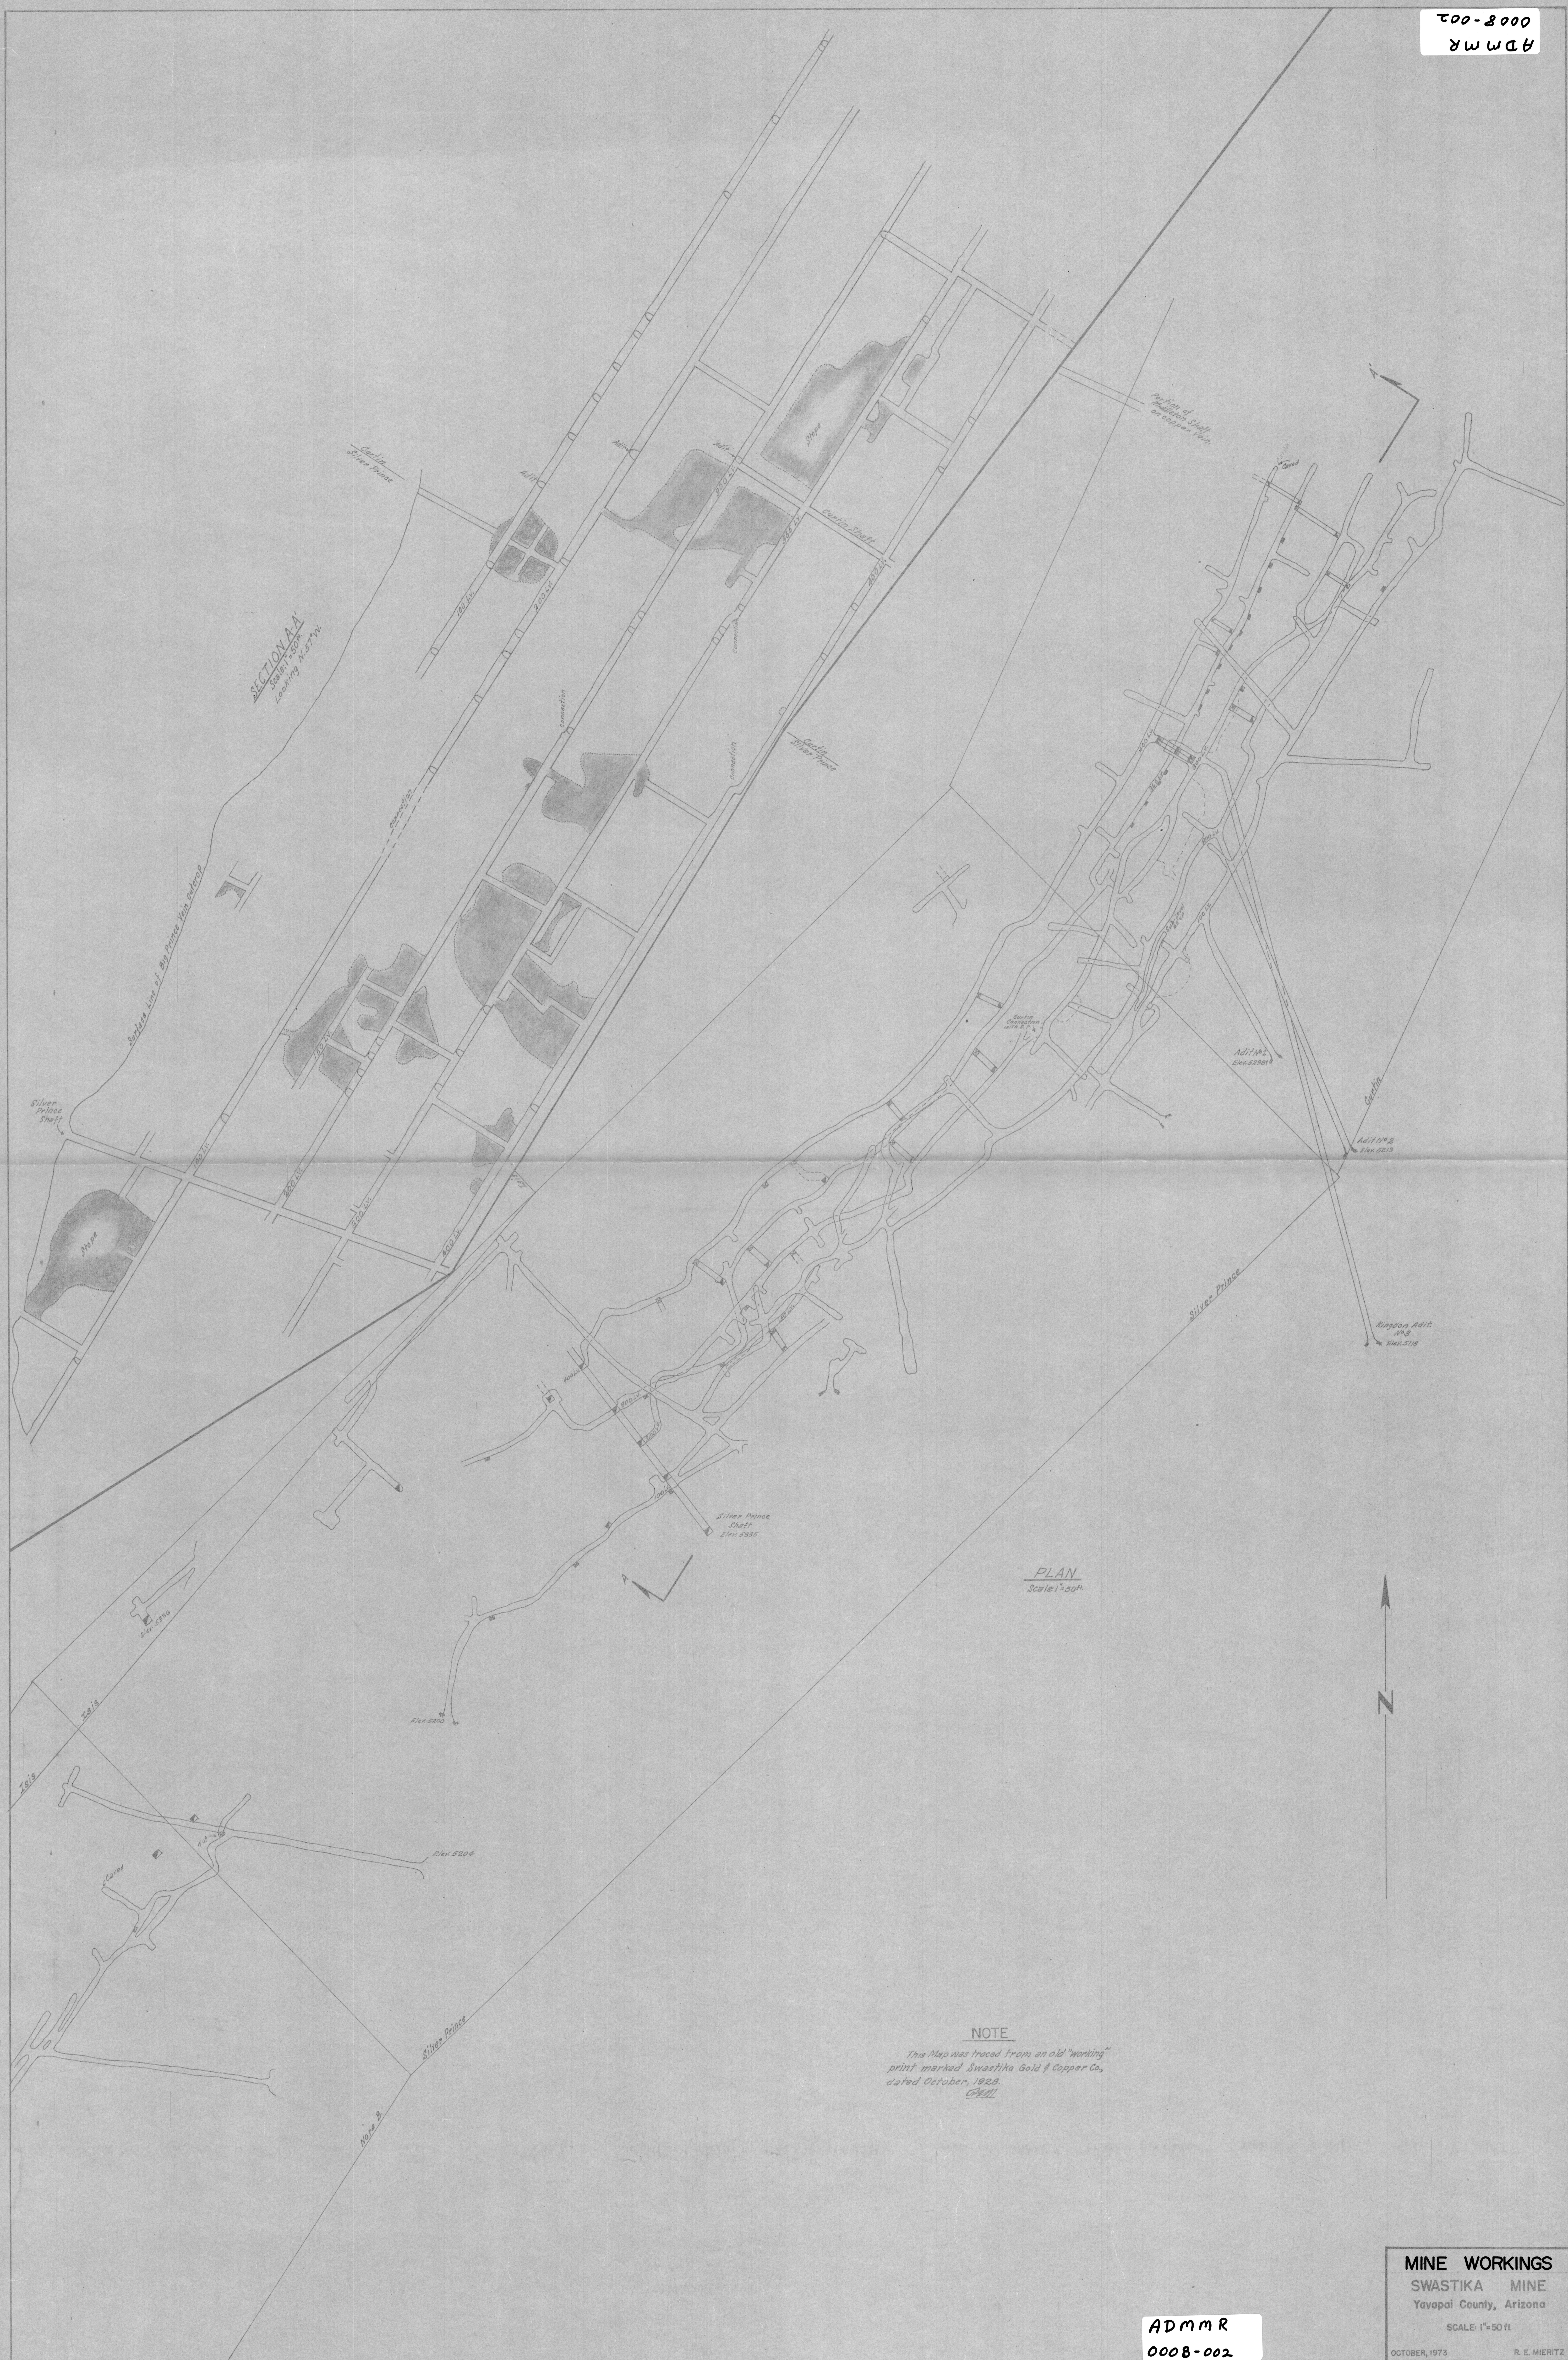

PLAN
Scale 1"=50'

NOTE
 This map was traced from an old "working"
 print marked Swastika Gold & Copper Co.
 dated October, 1922.
 R.E.M.

MINE WORKINGS
 SWASTIKA MINE
 Yavapai County, Arizona
 SCALE: 1"=50 ft
 OCTOBER, 1973 R. E. MERITZ
 MAP No. 4

ADMMR
0008-002