
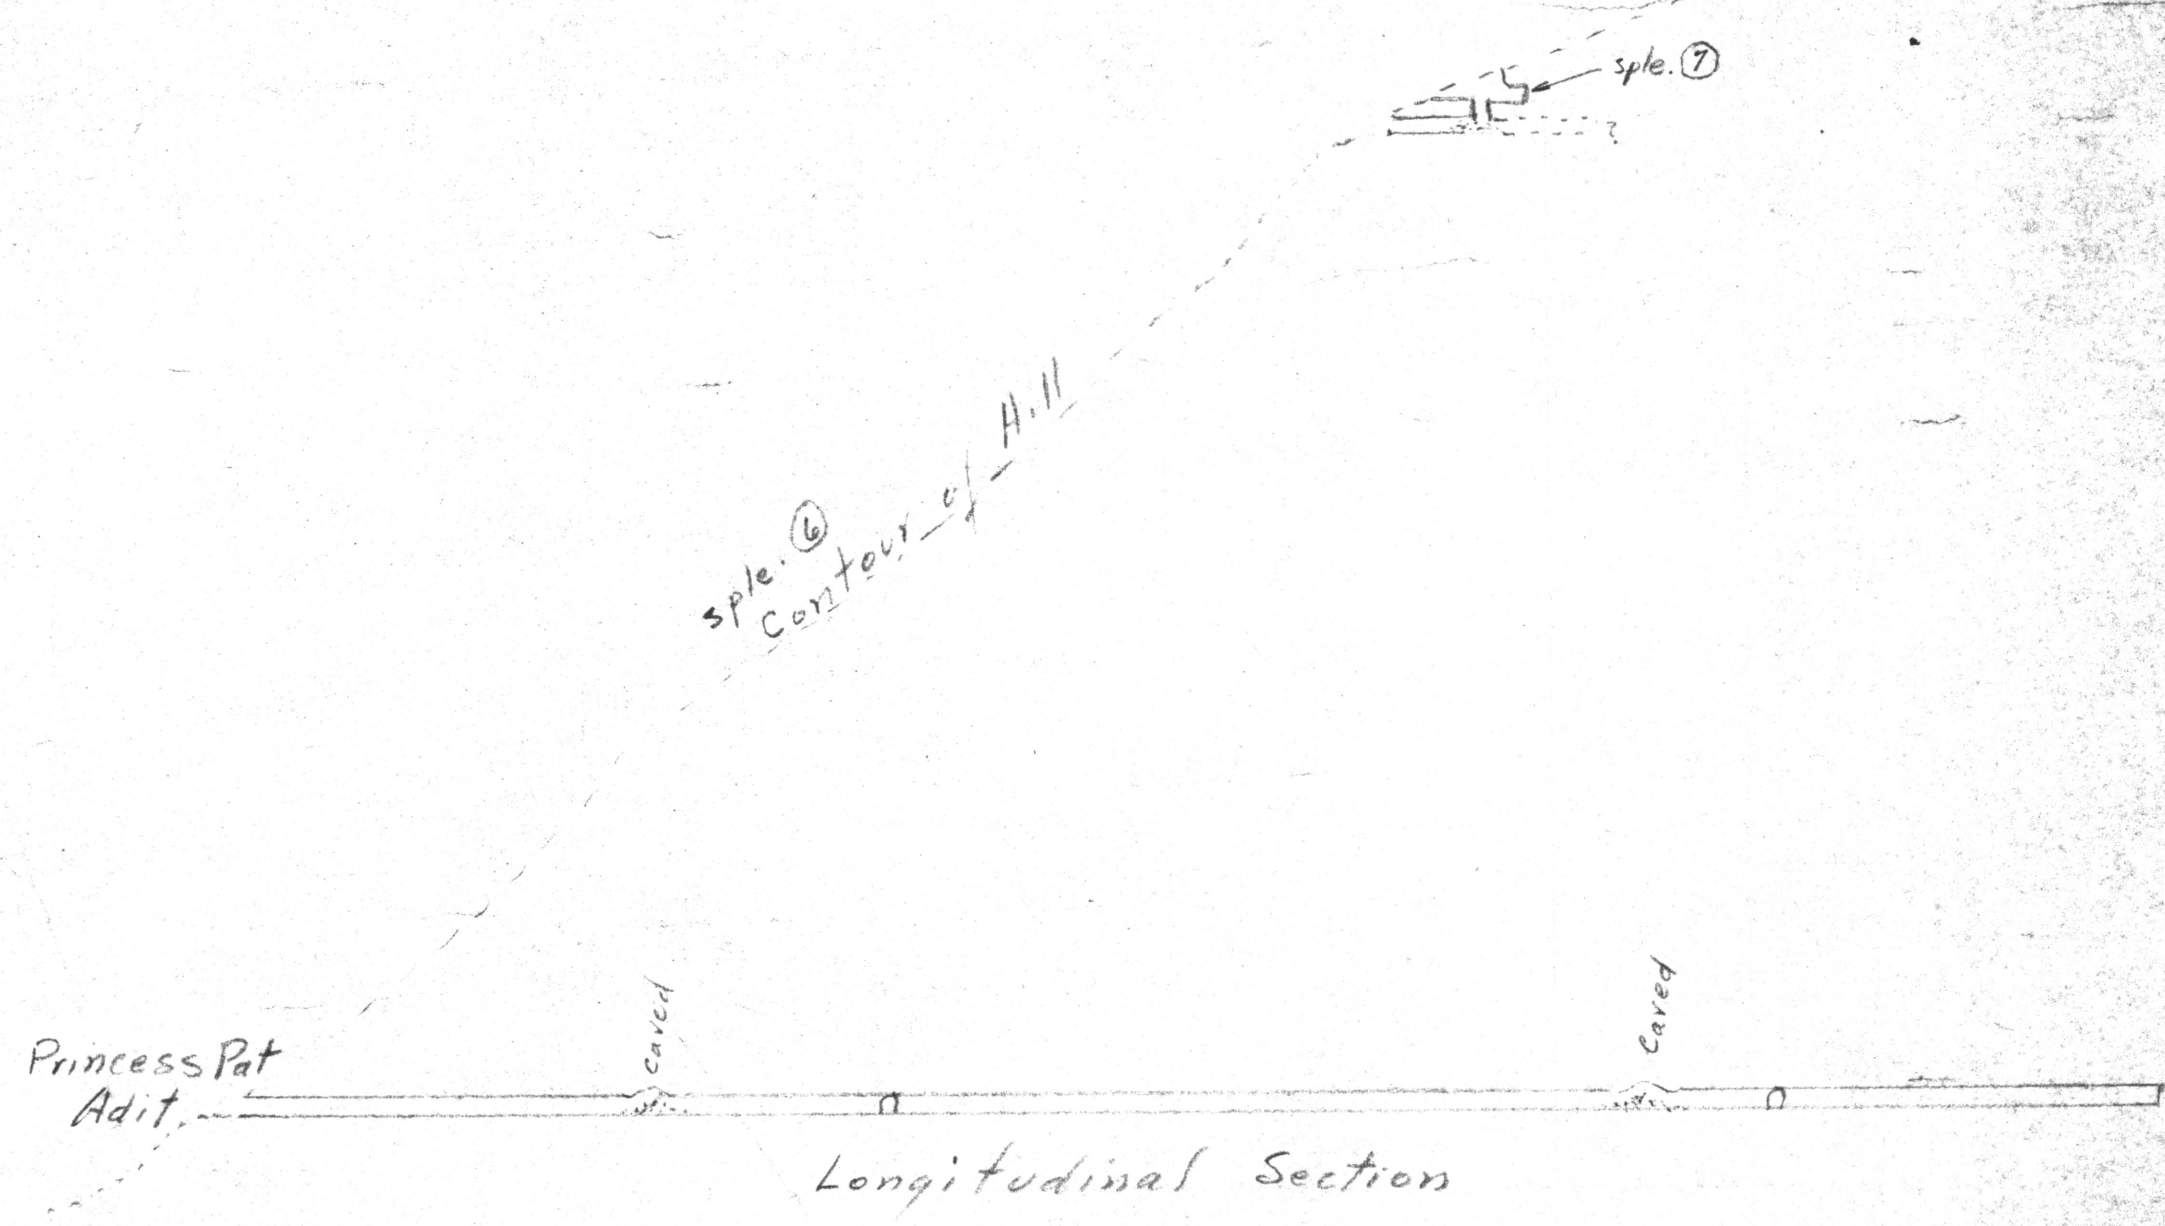


**PRINCESS PAT TUNNEL**  
**PLAN**  
**AND**  
**LONGITUDINAL SECTION**  
 Stanley Butte Mining District  
 Graham Co., Ariz.  
 - Approximate Survey -  
 Scale: 1 in. = 100 ft.     *Alvin W. Herhardt*  
 June 12, 1956     Registered Engr.

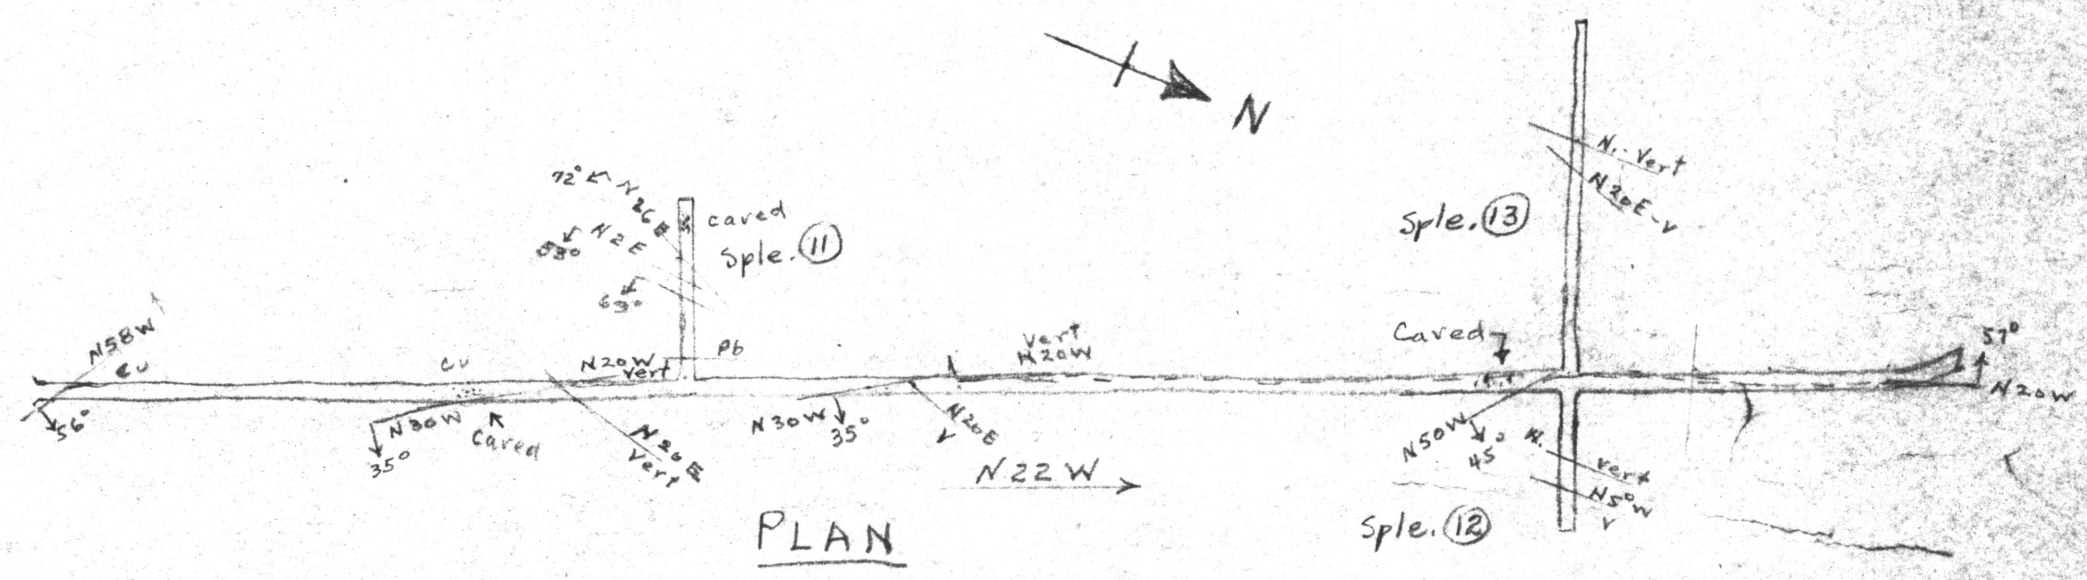

ADMMR 0061-002