


Process Plant Plan
Scale: 1" = 20 Ft.

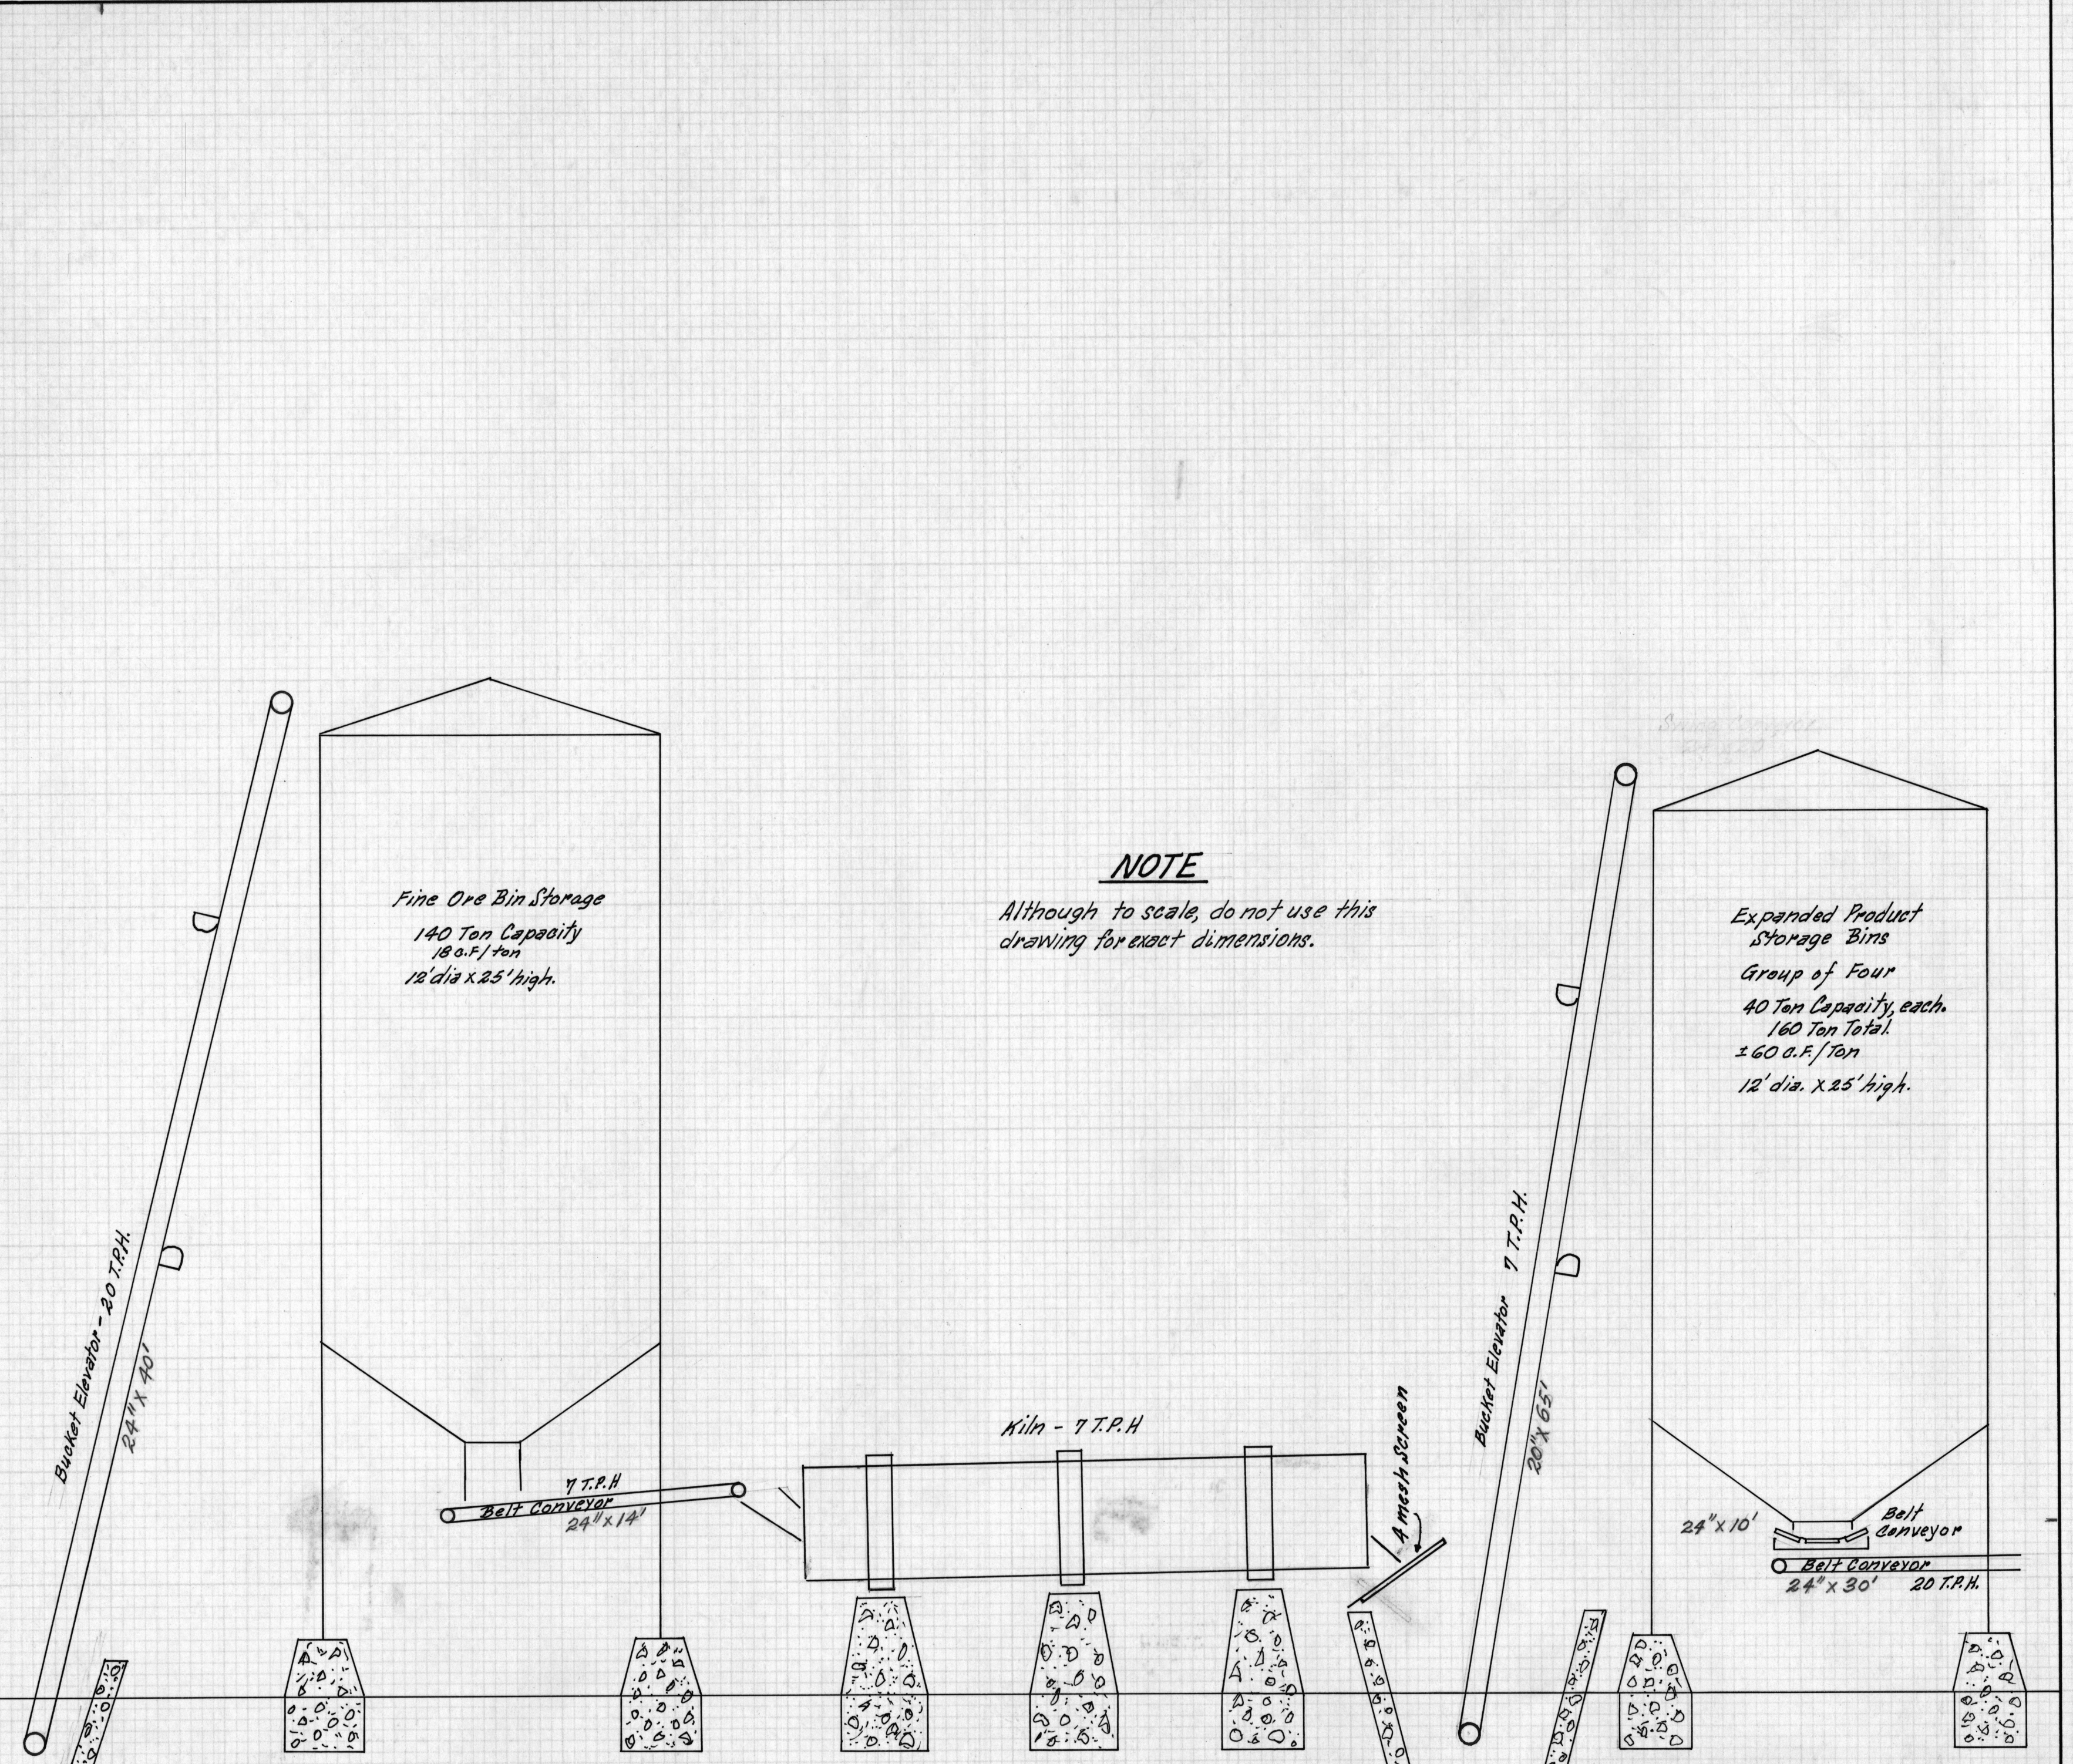

NOTE
Although to scale, do not use this drawing for exact dimensions.

Process Plant Elevation
Scale: 1/4" = 1 Ft.
1" = 4 Ft.

PROCESS PLANT FLOW SHEET
FRETCHETTE INDUSTRIES INC.
Phoenix, Arizona
Scale: As Indicated
AUG, 1970
R.E. MIERITZ

ADMMR 0070-011

MAP No 5