


# MINERAL SURVEY No. 4810-Am. ARIZONA

Phoenix, Arizona, June 15, 1982  
I hereby certify that Mineral Survey No. 4810 has  
been amended as shown in red ink on Sheets 1 & 2, in  
accordance with the Amended Order of Survey dated  
May 11, 1982.

*James P. Kelley*

Chief, Branch of Cadastral Survey

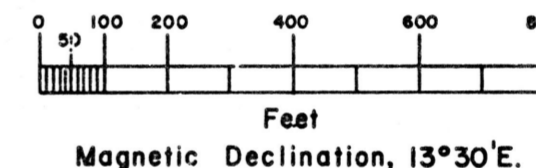

Surveyed, Jan. 24 to April 15, 1981,  
By Harvey W. Smith, Mineral Surveyor.

UNITED STATES DEPARTMENT OF THE INTERIOR  
BUREAU OF LAND MANAGEMENT  
Arizona State Office


Phoenix, Arizona, May 3, 1982  
I hereby certify that this plat of Mineral Survey  
No. 4810, Arizona, is strictly conformable to the field notes  
of said survey which have been examined and approved.

*James P. Kelley*

Chief, Branch of Cadastral Survey

Superior  
Perlite No. 1.

SUPERIOR PERLITE NO 2

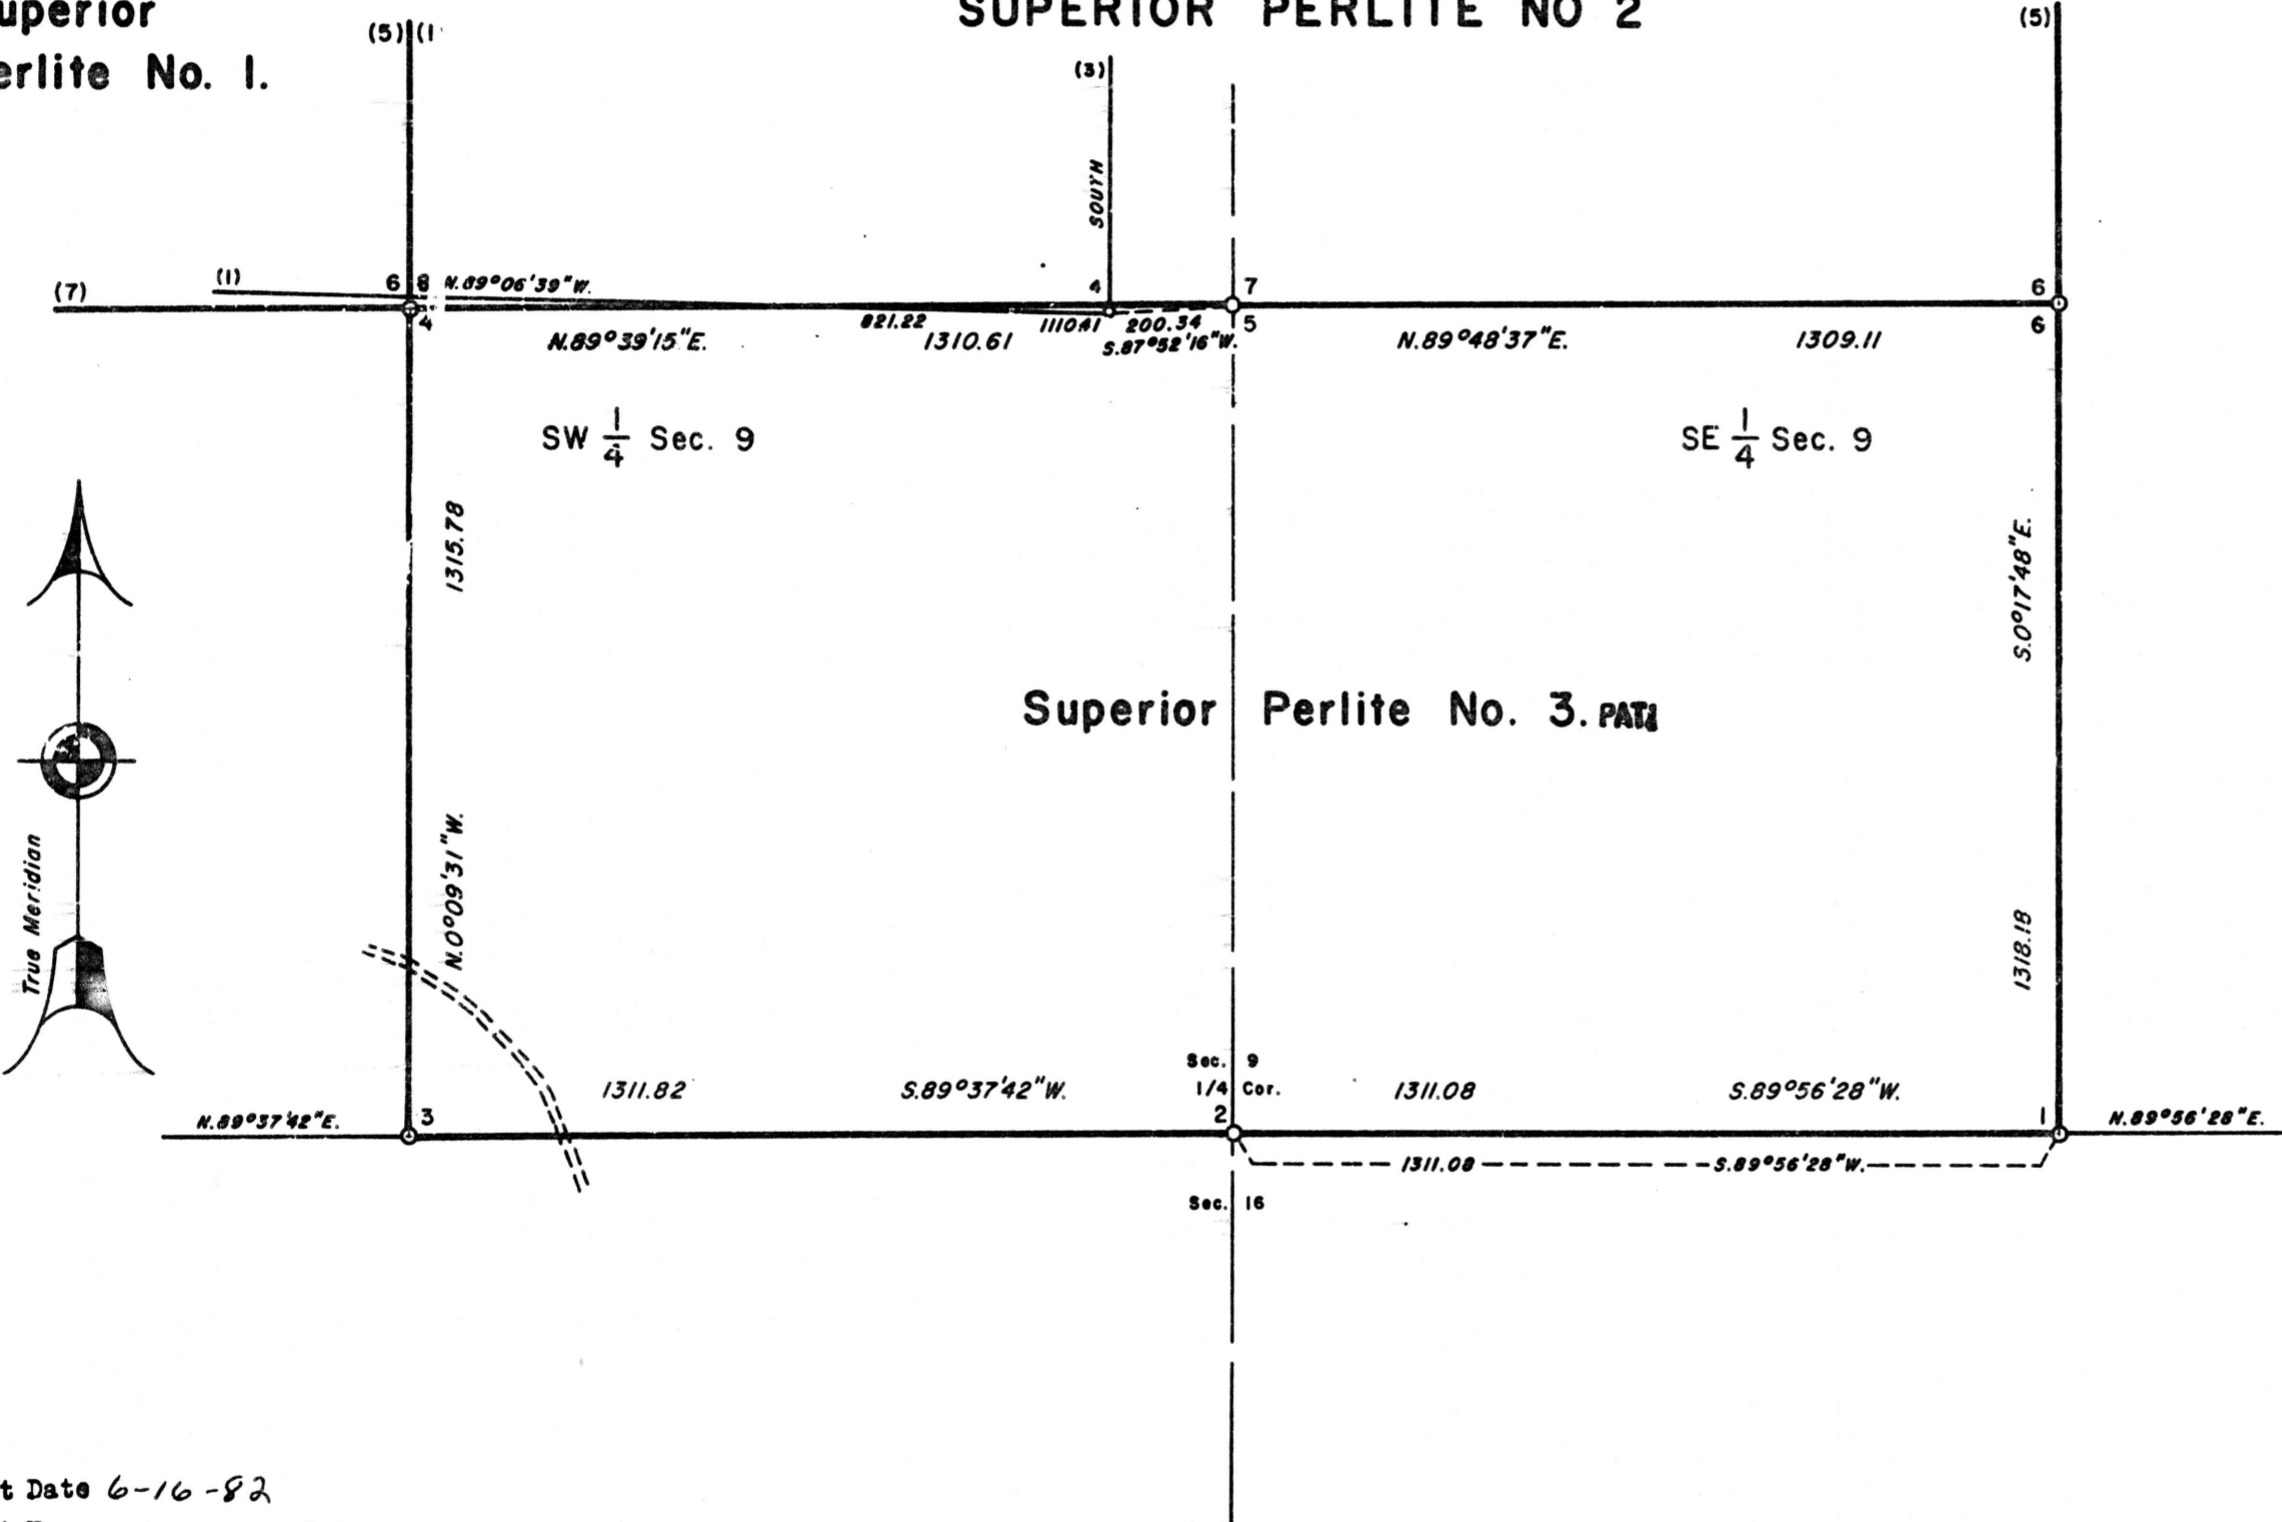

Patent Date 6-16-82  
Patent No. 02-82-0032  
Serial No. AR 030706

ADMMR 0093-004