


SAMPLES RESULTS

No.	Location	Type	AU.	AG
1	S.T.L. 0'	Back, Ribs, Floor	.128	.66
2	" 25'	6' Channel	.238	.65
3	" 50'	Back, Ribs, Floor	.012	TR
3B	" 50'	" " "	.19	.15
4	" 50'	6' Channel	.005	.72
5	" 75'	" " "	.294	.96
5B	" 75'	" " "	.30	.20
6	" 100'	Back, Rib, Floor	.076	TR
6B	" 100'	" " "	.37	.10
7	" 100'	6' Channel	.582	.51
7B	" 100'	" " "	.97	.45
8	" 125'	" " "	.094	TR.
8B	" 125'	" " "	.22	.15
9	" 150'	Back, Rib, Floor	.089	.29
9B	" 150'	" " "	.36	.10
10	" 150'	6' Channel	.194	.03
12	" 200'	Back, Rib, Floor	.030	TR.
13	" 200'	6' Channel	.121	.101
14	" 225'	" " "	TR.	TR.
20	" 300'	" " "	.20	TR.
23S	" 100'	10x4' FACE	.12	.05
24S	" 150'	6' Channel	.68	.35
25S	" 150'	6' Channel	.30	.15
26S	" 150'	" " "	.23	.25
27	T.L.	10x4' FACE	.42	.30
29	"	Grab of Muck	.15	.05
30	"	" " "	.02	.05
31	"	6' Channel	1.70	.19
W4	"	Grab	.49	—
W5	Abn.	"	.46	—
W3	Abn.	"	.09	—
0.50	Lower T.L.	6' Channel	0.50	—
0.30	"	6' Channel/Cut	0.30	—
1 W	FACE Vein	" " "	0.96	—
21	FACE	" " "	.09	—

LEGEND

—	1" = 20'
- - - -	= PROPOSED
○	= TIMBER
□	= TIMBER
⊙	= SAMPLE
△	= POINT OF CHANGE
~	= CAVED

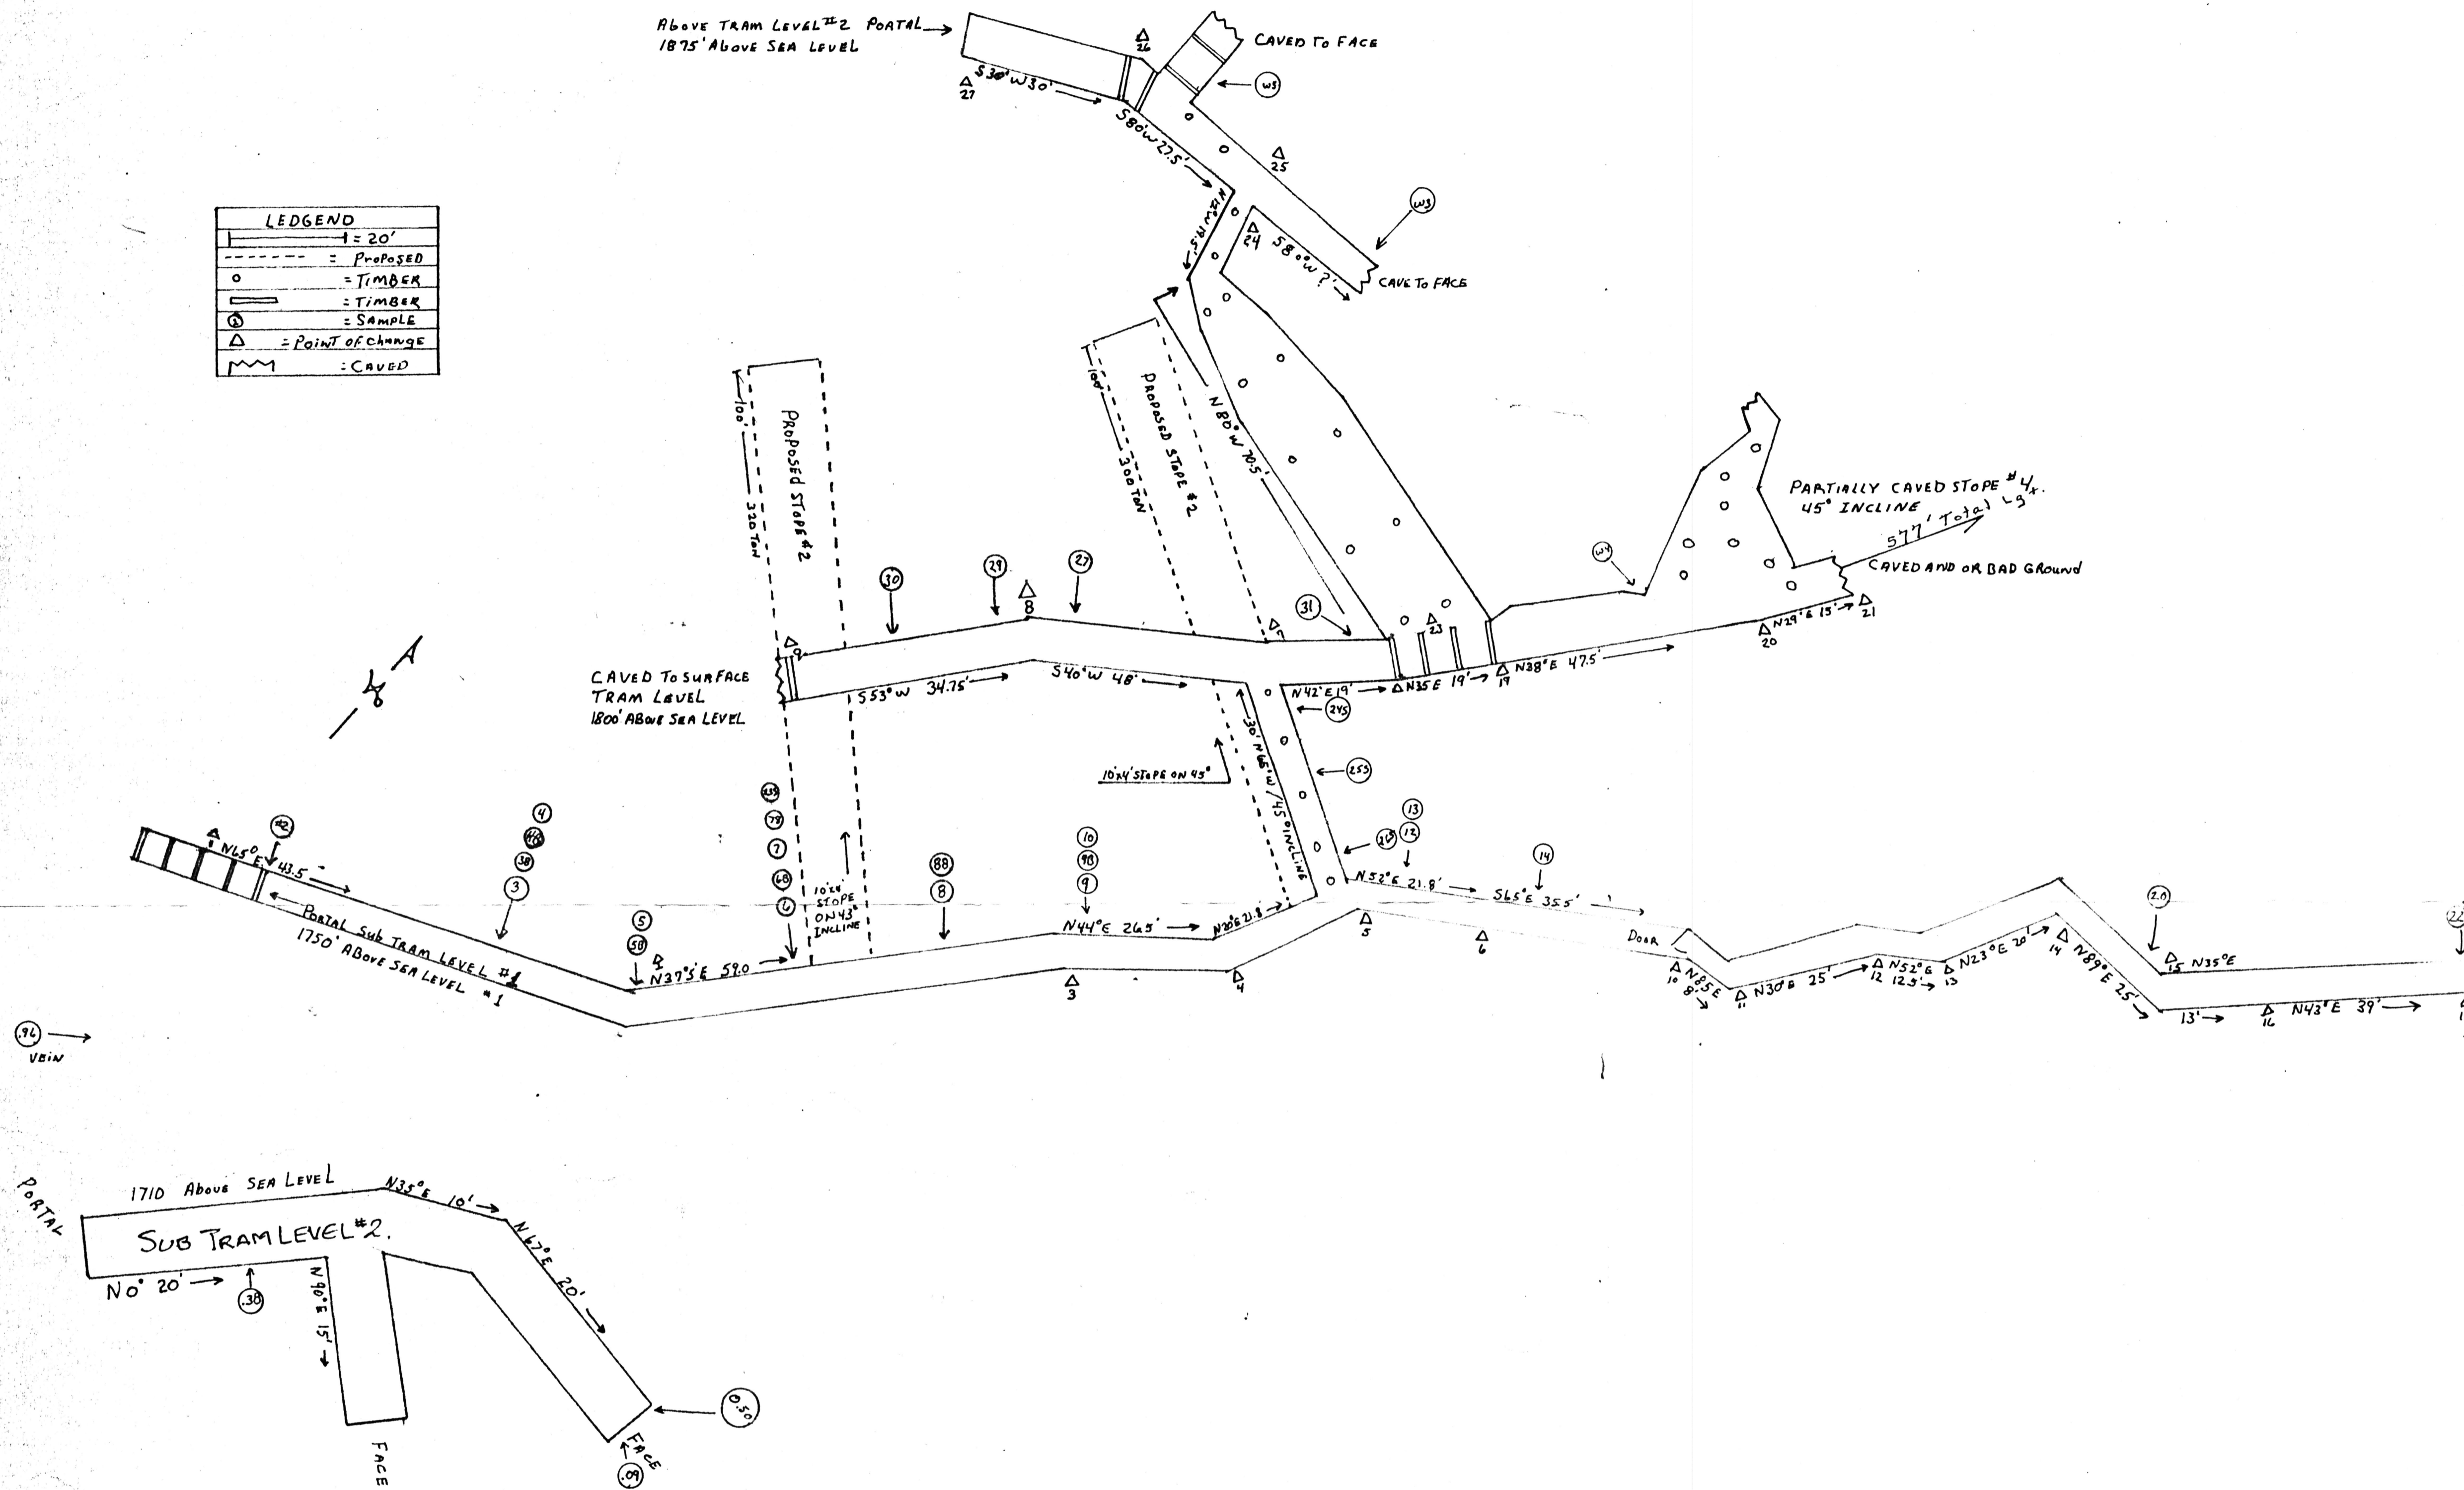

ADMMR 0094-004

SUNSET MINES INCORPORATED

SCALE: 1" = 20' SCALE  
 DATE: 11/24/82  
 APPROVED BY: L. TOWNSEND  
 DRAWN BY: JDM  
 REVISED: \_\_\_\_\_

WATERS/SUNSET PATENTED PROPERTY

Map OF Workings

DRAWING NUMBER: \_\_\_\_\_