








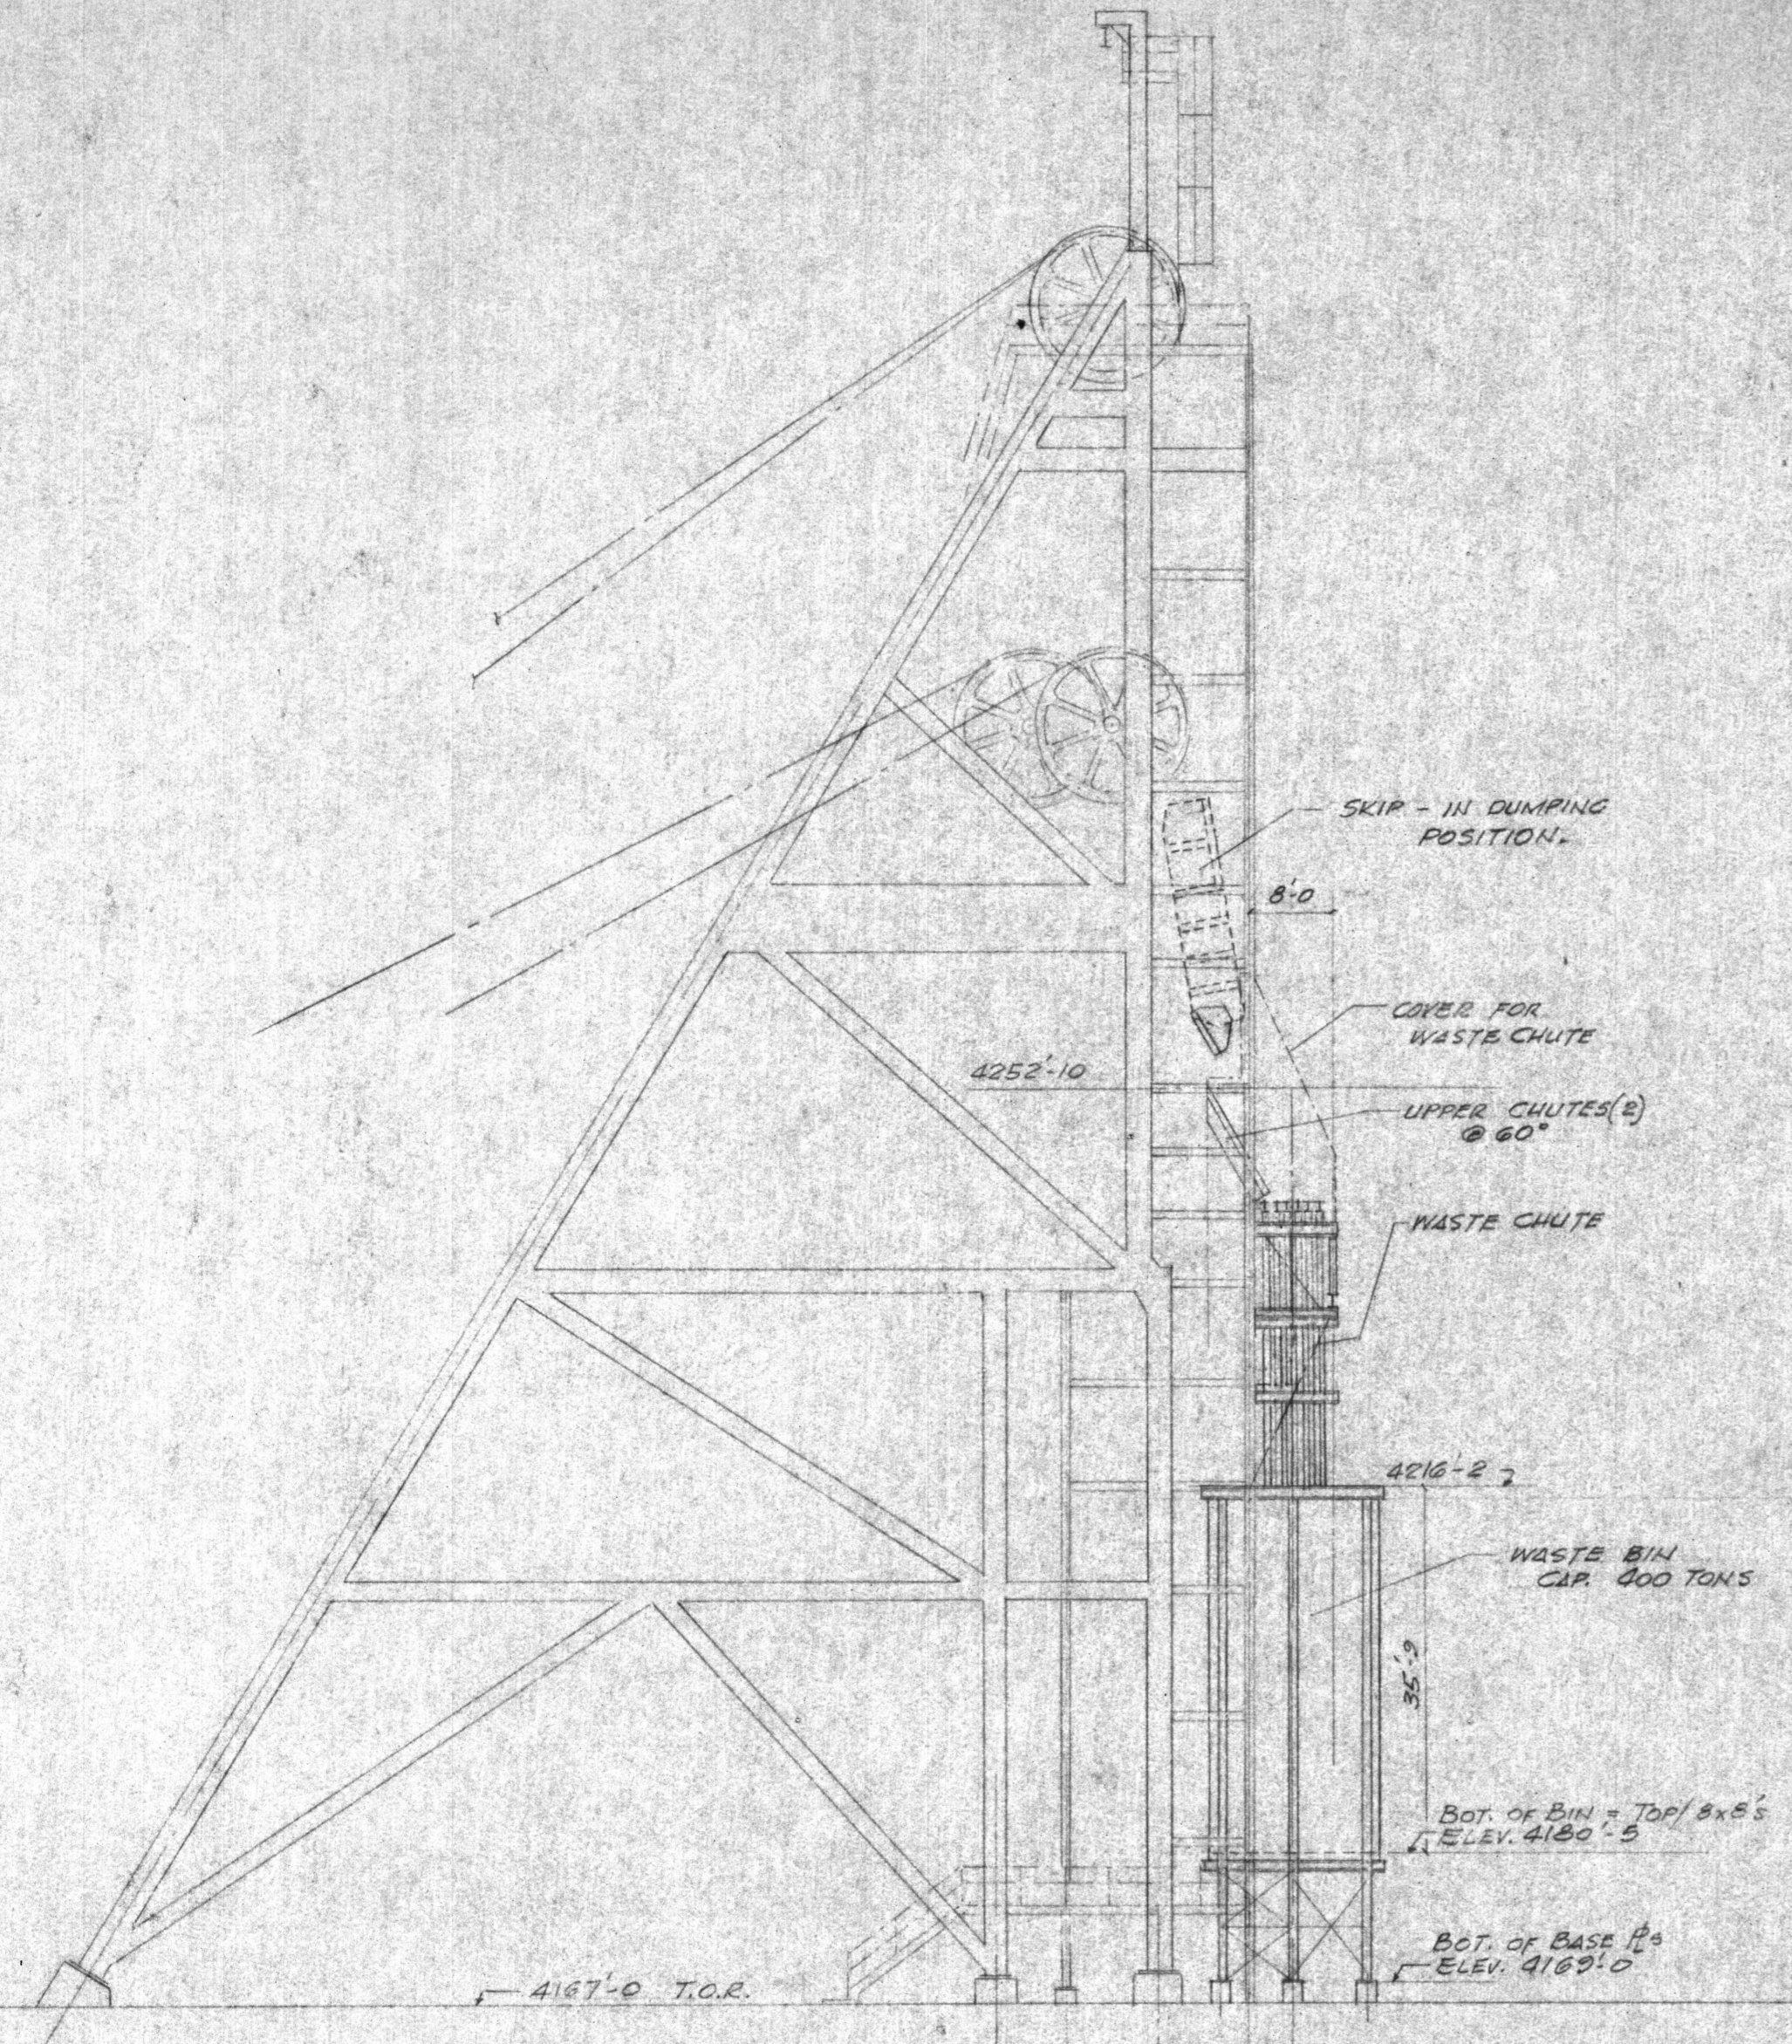

ELEVATION
LOOKING EAST
1/8" = 1'-0"

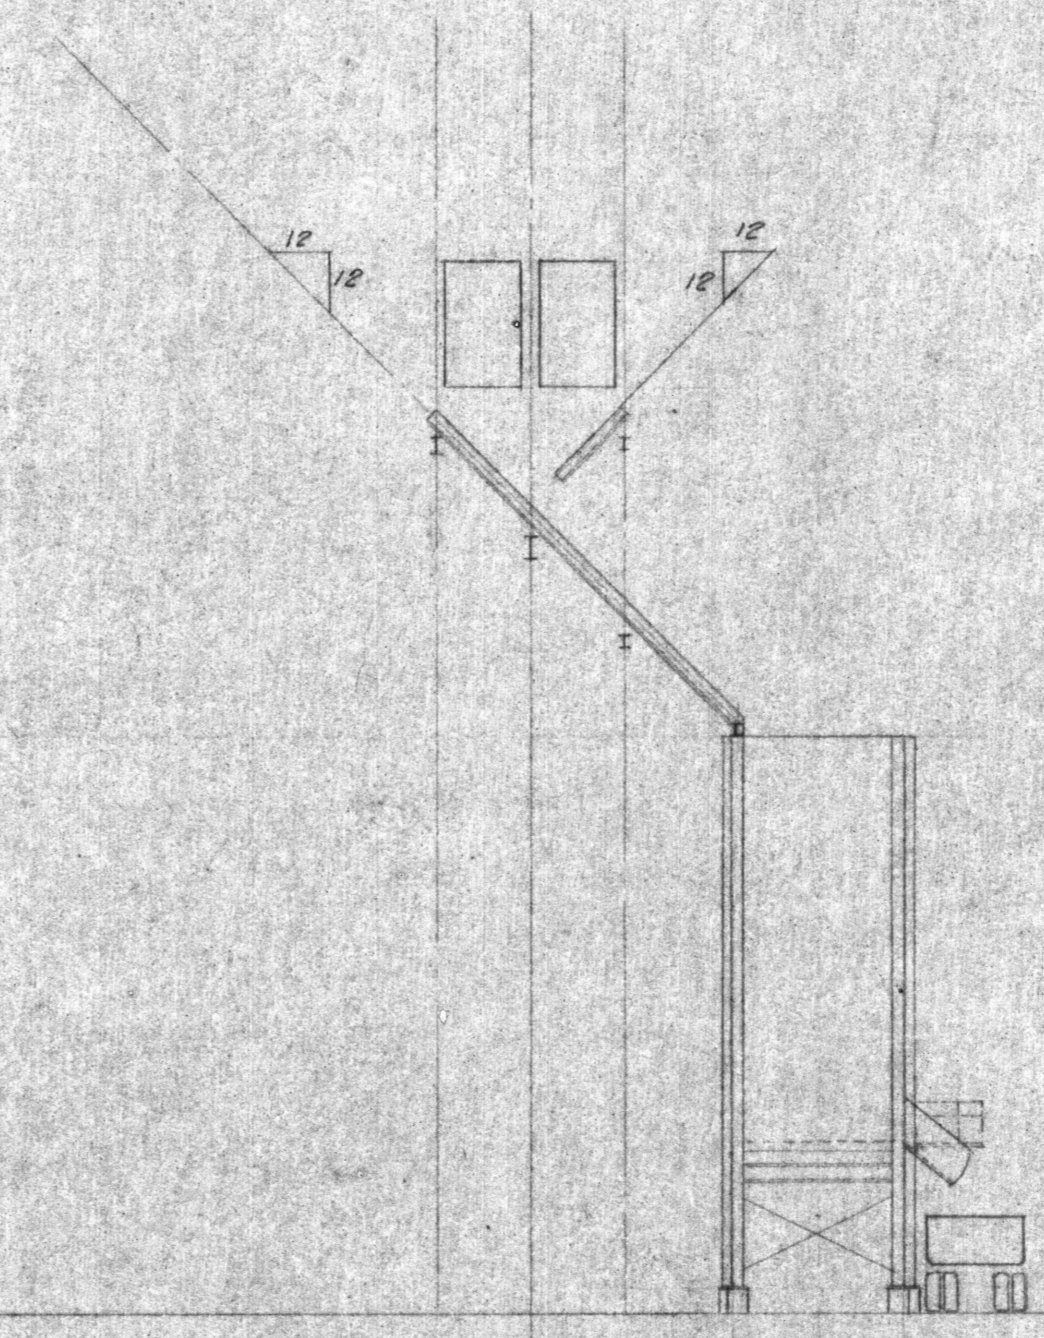

ELEVATION
LOOKING NORTH
1/8" = 1'-0"

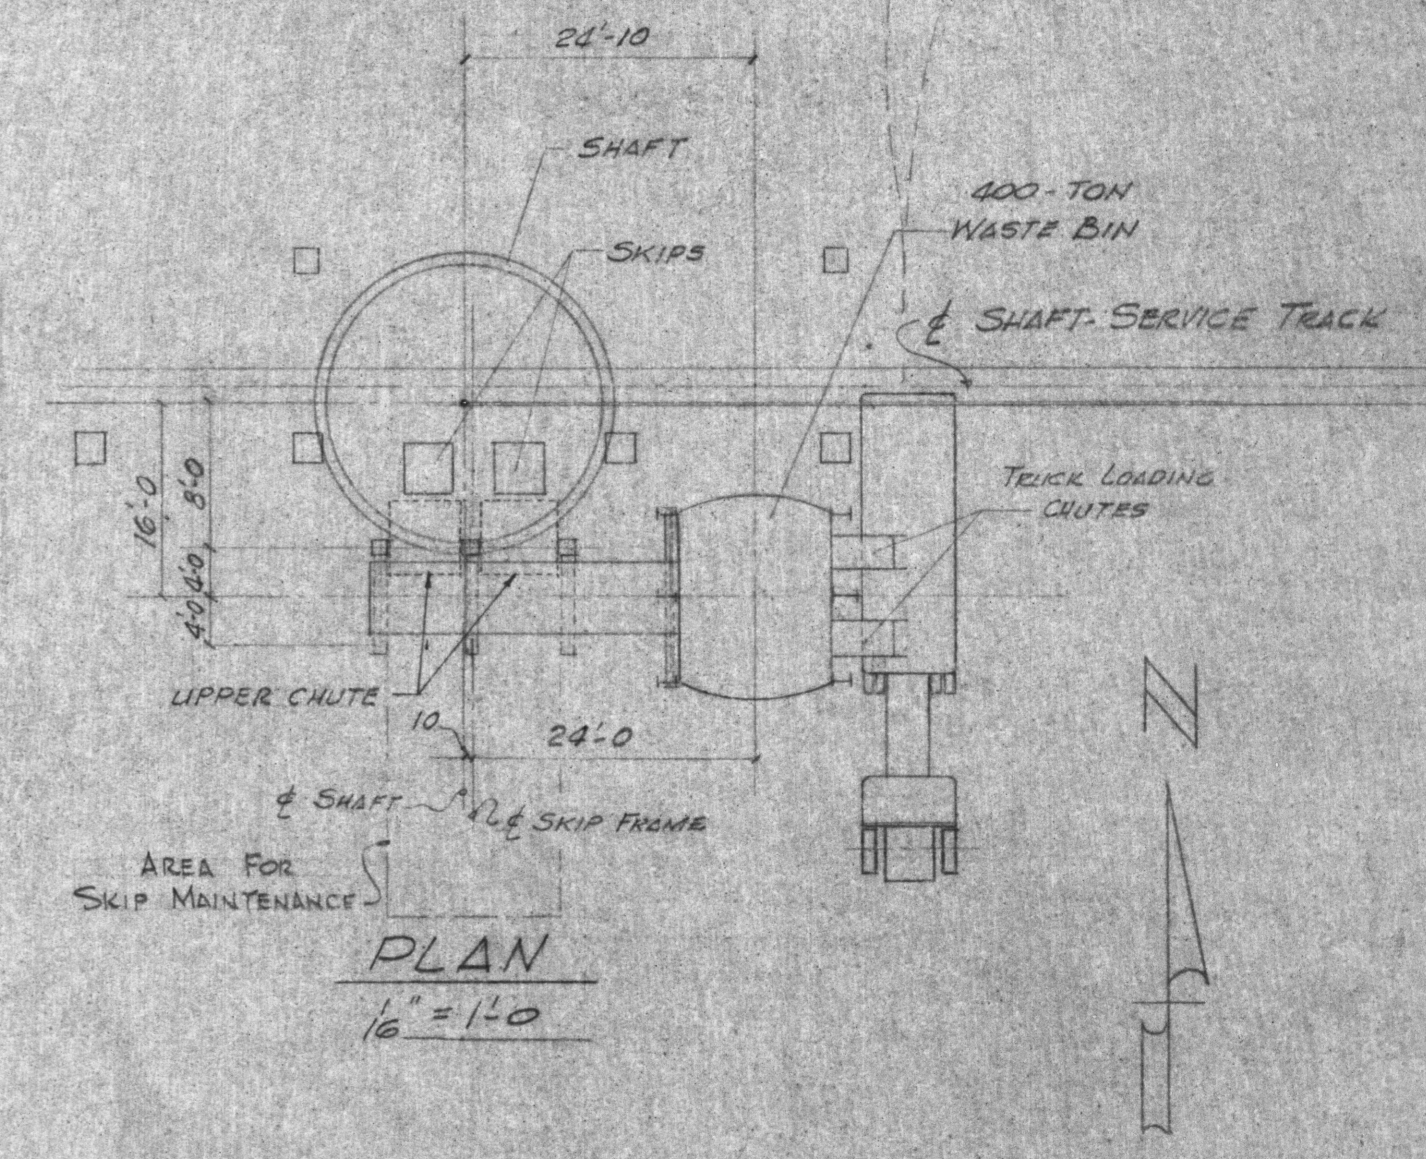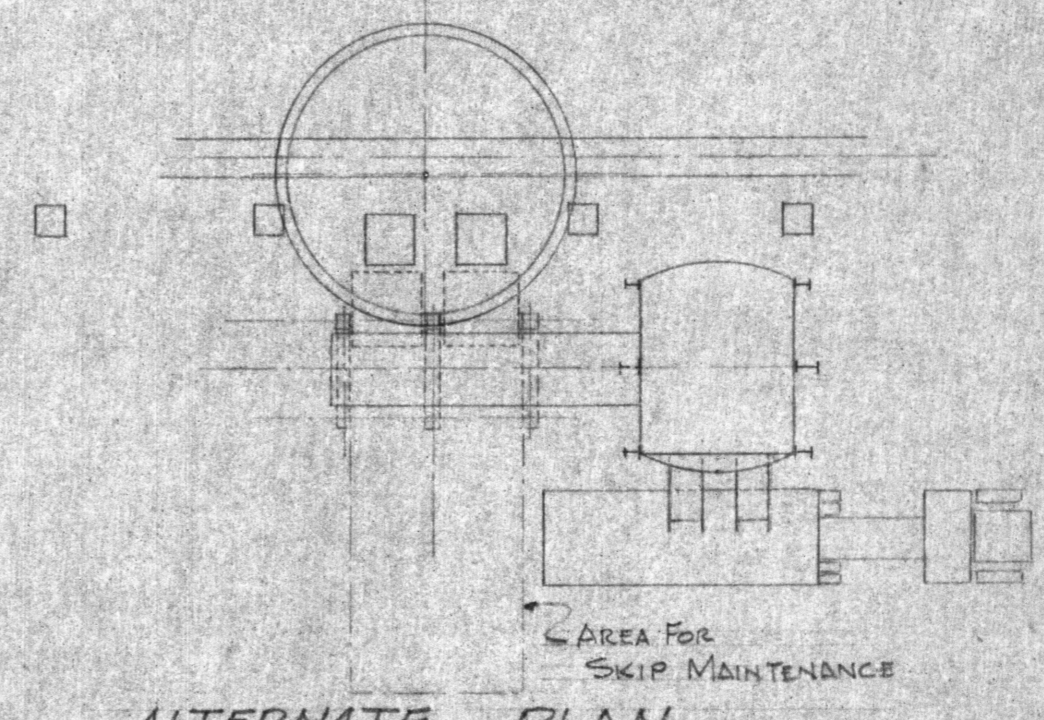

PLAN
1/8" = 1'-0"

REFERENCE	DWG. NO.	TITLE	DWG. NO.	TITLE	NO.	DATE	DESCRIPTION	BY	CHKD.	NO.	DATE	DESCRIPTION	BY	CHKD.	NO.	DATE	DESCRIPTION	BY	CHKD.	

MAGMA COPPER COMPANY
SUPERIOR DIVISION
SUPERIOR, ARIZONA

PRELIMINARY DRAWING
FOR WASTE ORE CHUTE
& WASTE ORE BIN

DRAWING NO. **52-1-23**
ACCT. NO.

ADMMR0073-006