


Chico

RECORD of SURVEY: CHICO MINE CLAIMS IN SECTIONS 29, 30, 31, 32 T.23N., R.17W., G. & S.R.B. & M., WALAPAI MINING DISTRICT, MOHAVE COUNTY, ARIZONA, U.S.A.

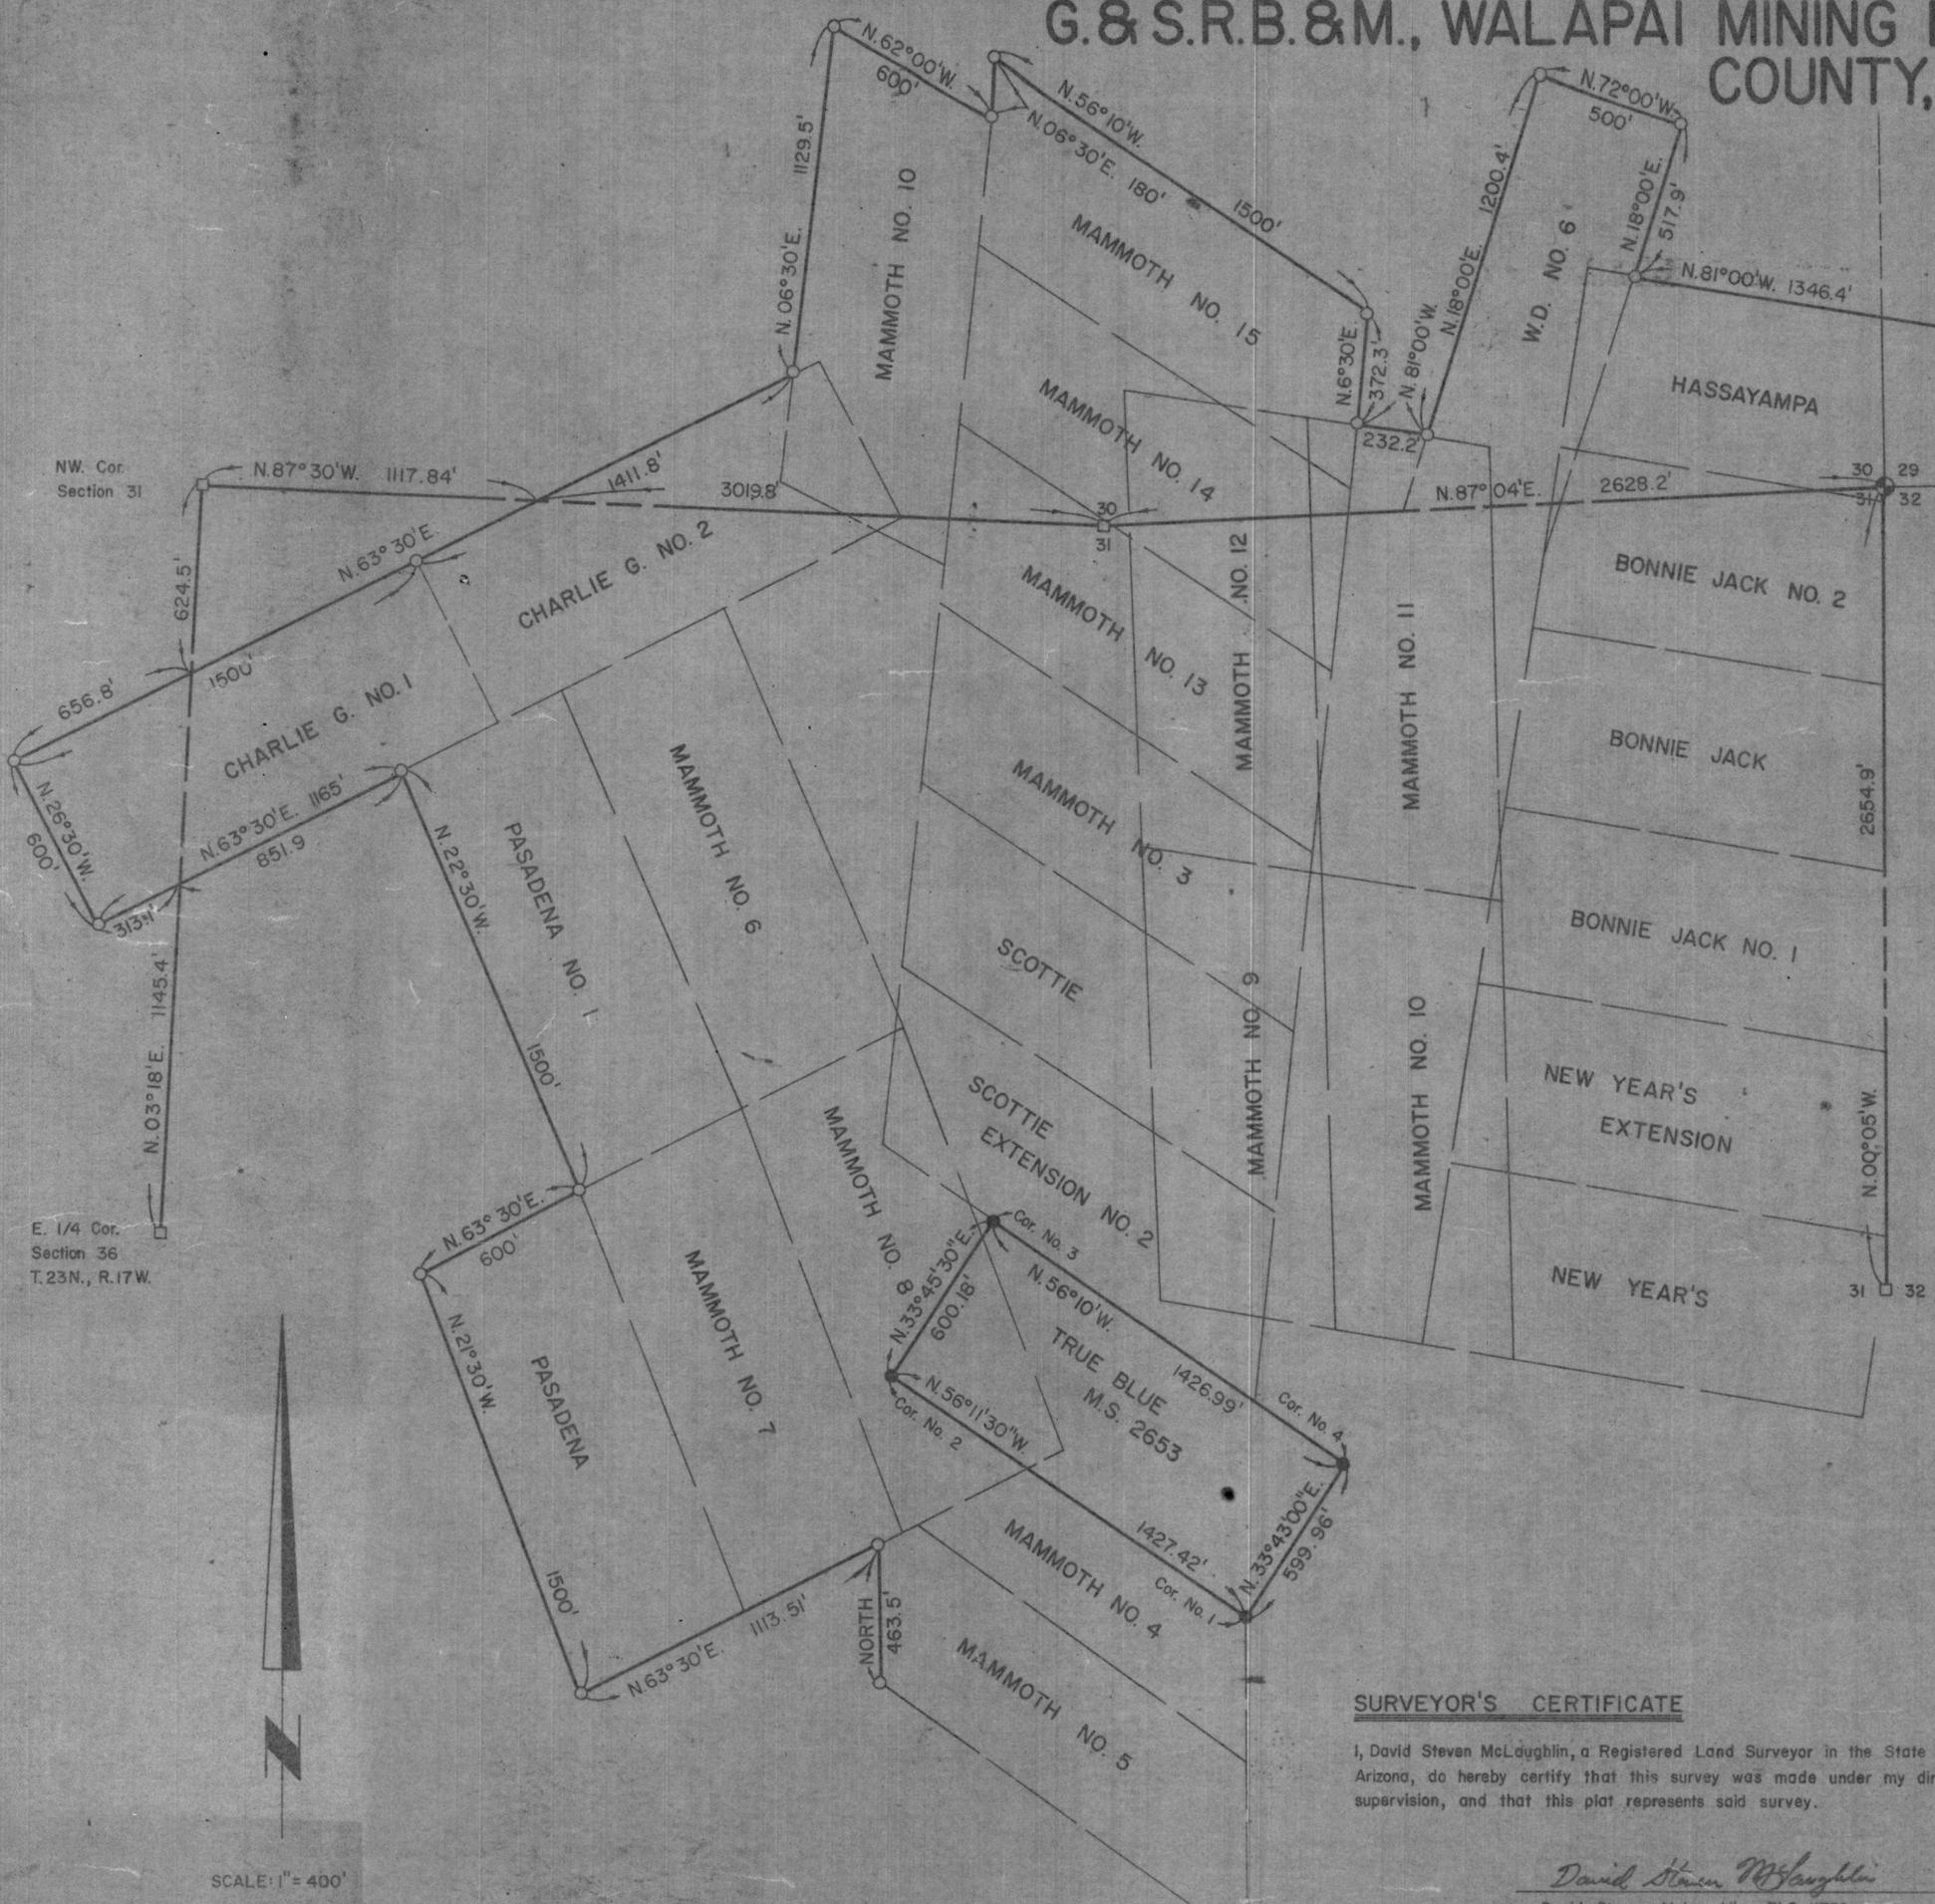

NW. Cor. Section 31

E. 1/4 Cor. Section 36 T.23N., R.17W.

SCALE: 1" = 400'

NOTES

- ⊕ Basis of Bearings, Northeasterly line of MS 2653-True Blue
- ⊕ Indicates found 2" Iron pipe, w/brass cap, U.S.G.L.O.
- Indicates found Section Monuments by physical evidence and as verified by Bill Vanderwall a Registered Geologist.
- Set 1/2" rebar in mound of rocks.
- Information for survey was obtained from a plat dated November 1966, prepared by J.T. Jordan Eng. Inc. This plat has been redrawn from the original to reduce it to 18" X 24"
- Indicates found U.S. Mineral Monument

David Steven McLaughlin
 4/10/80

SURVEYOR'S CERTIFICATE

I, David Steven McLaughlin, a Registered Land Surveyor in the State of Arizona, do hereby certify that this survey was made under my direct supervision, and that this plat represents said survey.

David Steven McLaughlin
 David Steven McLaughlin RLS 11752

Prepared for:		
D.K. MARTIN & ASSOCIATES 4728 N. 21st AVE. PHOENIX, ARIZONA 85015		
by: Northwest Surveying, Inc. P.O. Box 1014 Lake Havasu City, Arizona 86403 602-855-0839		
Drawn by DSM	Date 17 August 83	Job no. K-8075
Checked by DSM	Survey October 80	Page 1 of 1

ADMMR 0105-009

ADMMR 0102-009