

14


23

26

15

22

27

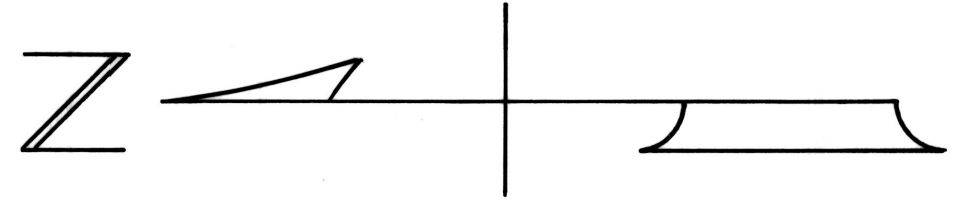

T. 2S., R. 11E.,
G. & S. R. M.

LEGEND

- sp ---- Set Post
- fp ---- Found Post
- frm ---- Found Rock Monument
- f 4x4 ---- Found 4x4 Post

LIST OF UNPATENT LODE MINING CLAIMS

NAME	TOTAL N°
SUSIE, SUSIE Q., SUSIE N° 1 THRU N° 9	11
KURT N° 1 & N° 2	2
LOUIE N° 1 & N° 2	2
ED	1
TRIPLE "L" N° 1 THRU N° 8	8
TOTAL	24

MINE CLAIM MAP

PATENTED & UNPATENTED LODE CLAIMS
IN SECTIONS 14, 15, 22, 23, 26 & 27,
T. 2S., R. 11E., G. & S. R. M.

PINAL COUNTY, ARIZONA

Scale: 1" = 400'
DRAWN BY: J.C. RUIZ
APPROVED BY: J.H. QUAY

Date: 12-15-81

