
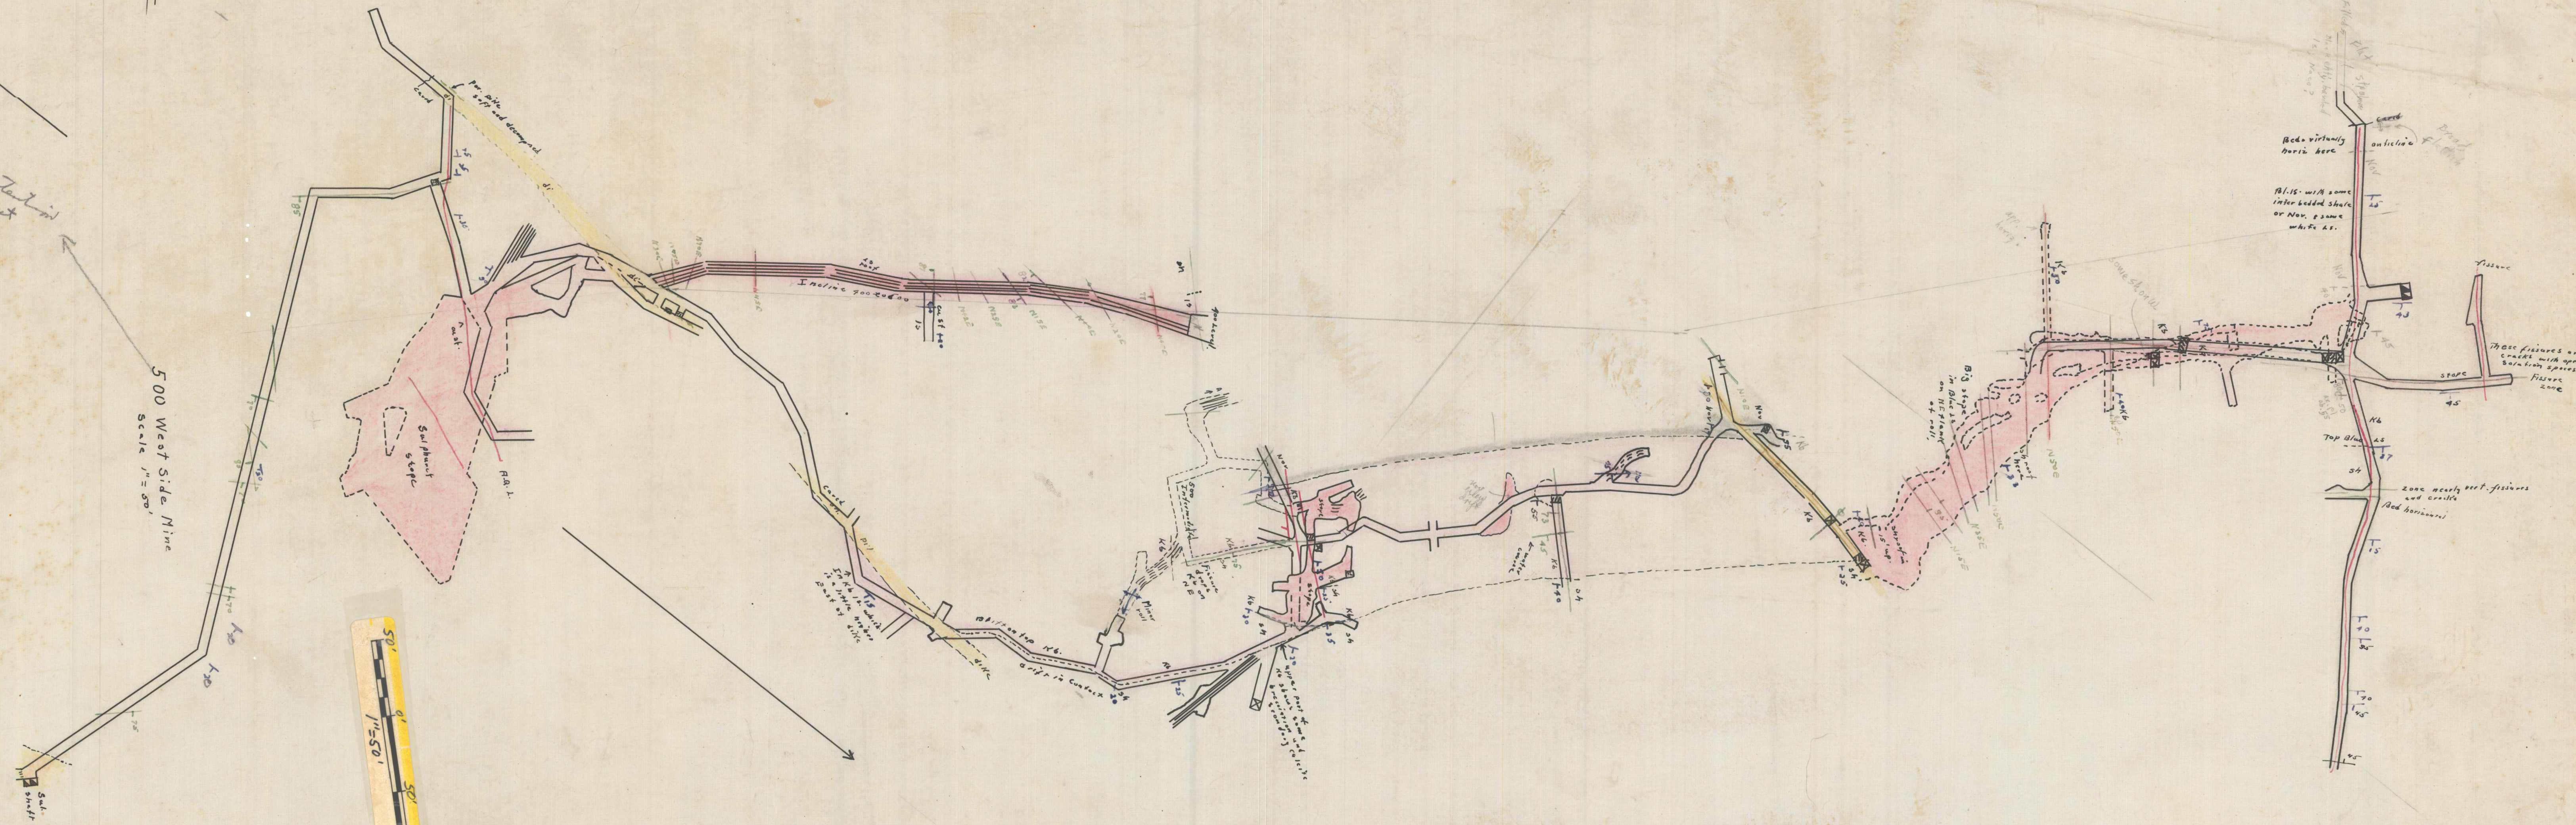


For Contention Street

500 West Side Nine
Scale 1" = 50'

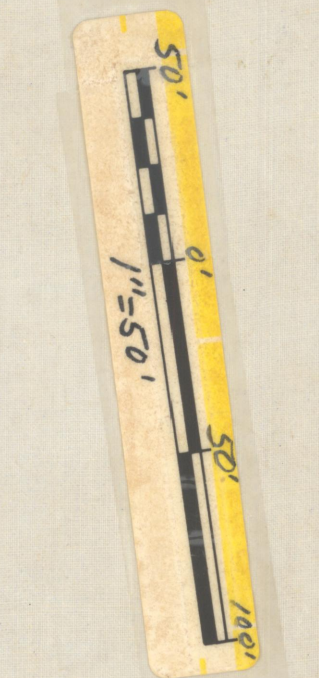

MICROFILMED NOV 13 1981

ADMMR 0051-012