



ADMMR0202-017

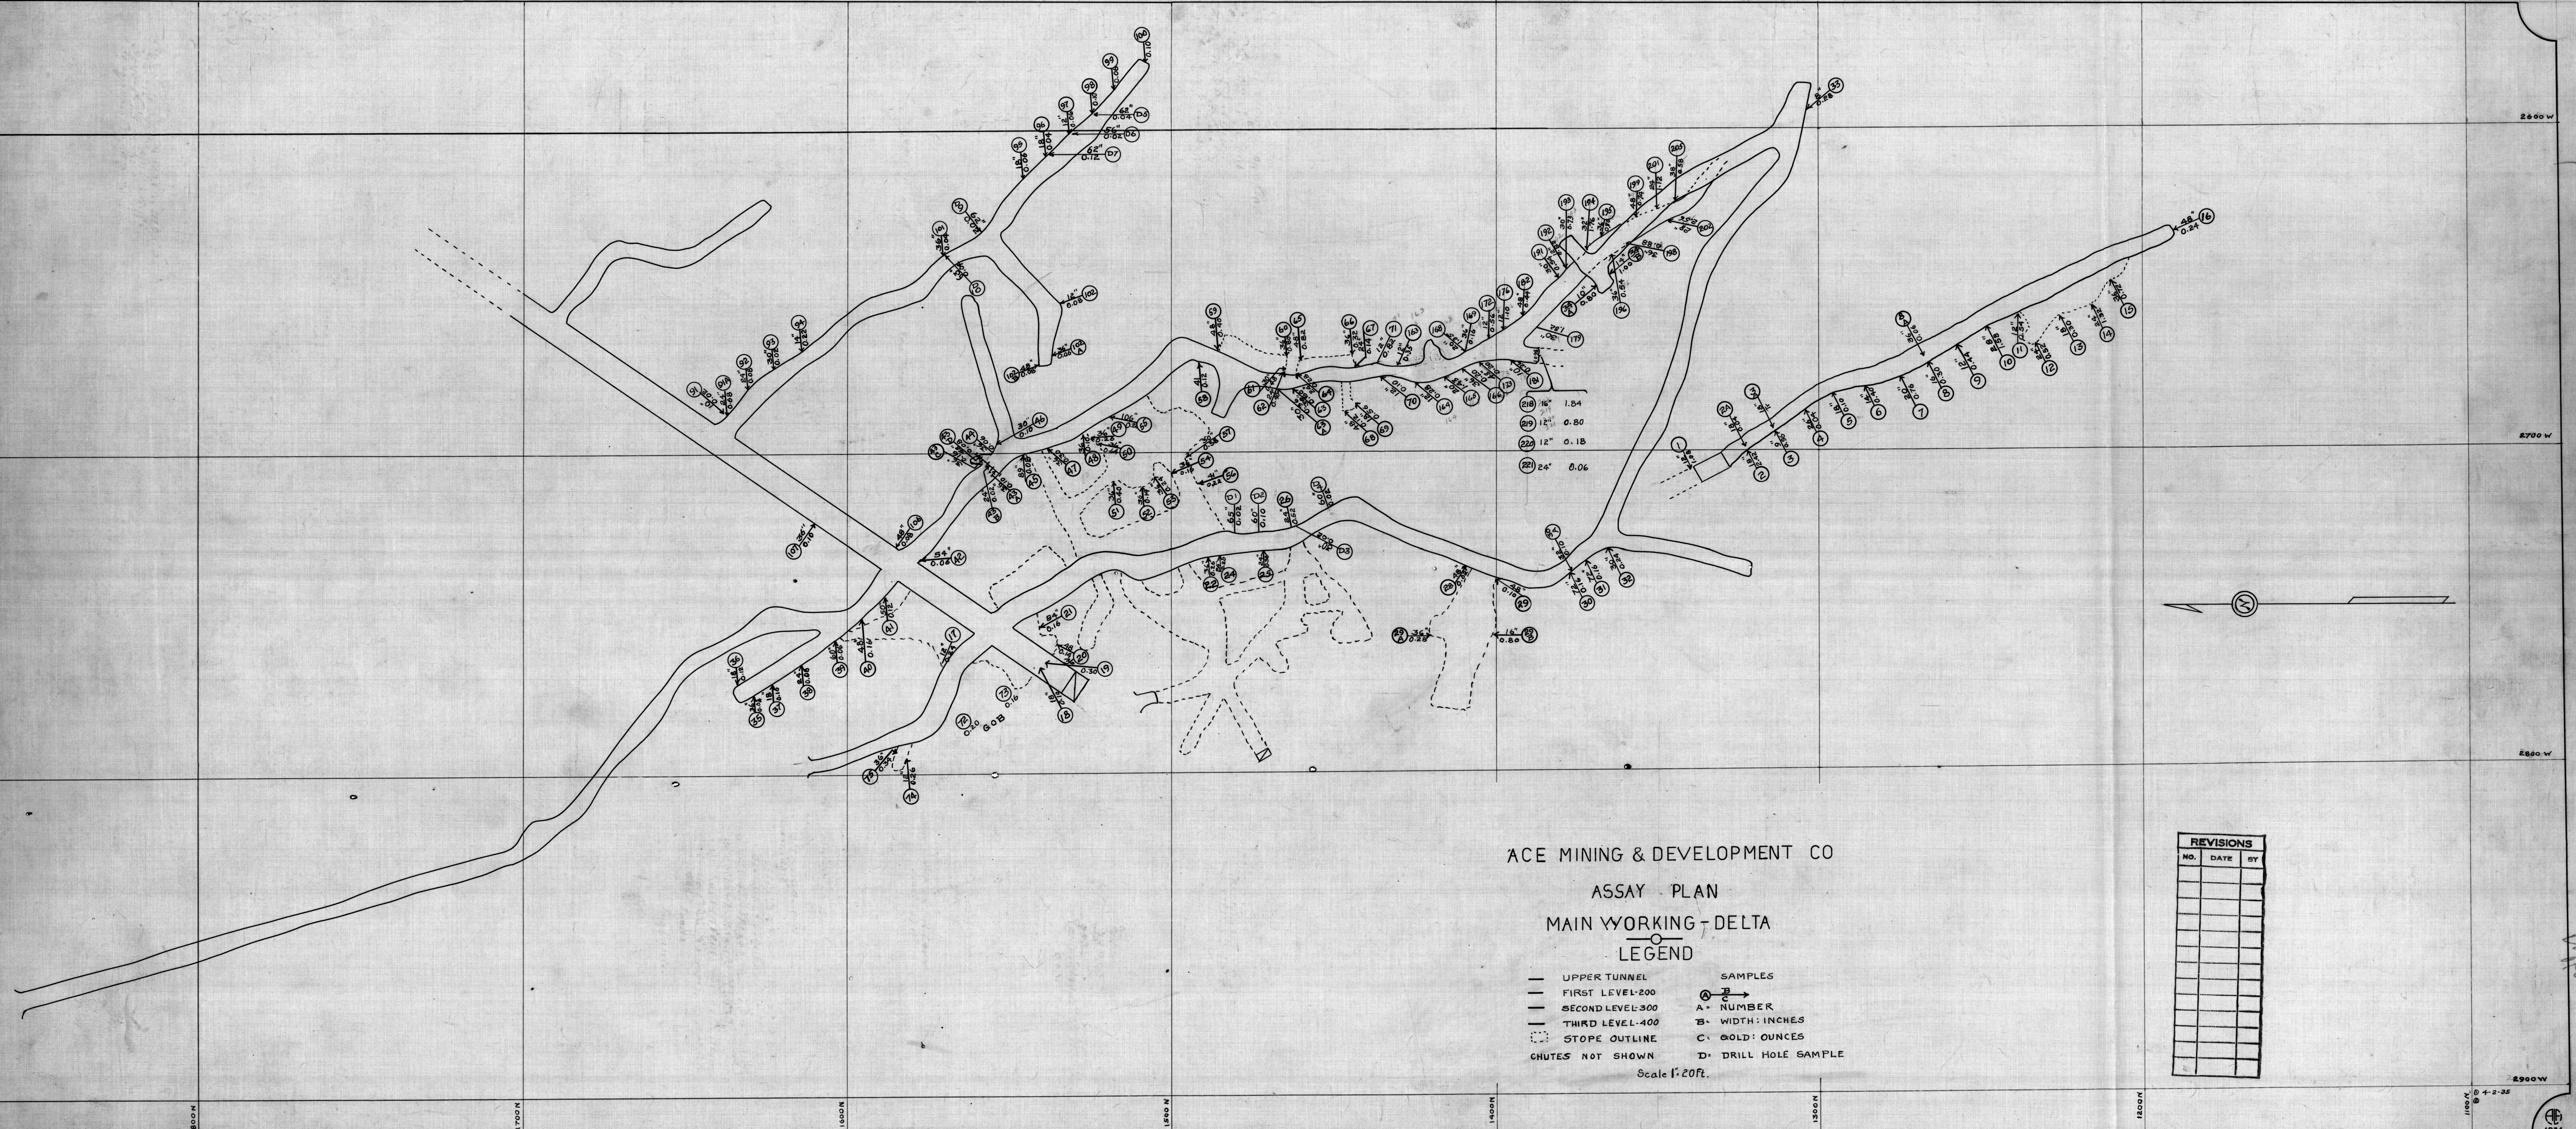

ACE MINING & DEVELOPMENT CO  
 ASSAY PLAN  
 MAIN WORKING - DELTA  
 LEGEND

- UPPER TUNNEL
  - - - FIRST LEVEL-200
  - · - SECOND LEVEL-300
  - · · THIRD LEVEL-400
  - STOPE OUTLINE
  - CHUTES NOT SHOWN
- SAMPLES
- ① → A - NUMBER
  - ② → B - WIDTH: INCHES
  - ③ → C - GOLD: OUNCES
  - ④ → D - DRILL HOLE SAMPLE
- Scale 1" = 20 ft.

REVISIONS		
NO.	DATE	BY

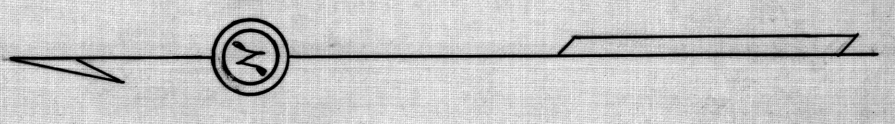

*Ward*  
*Ward & Co.*