

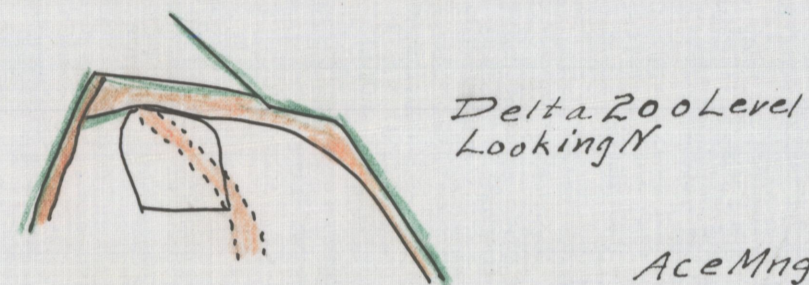
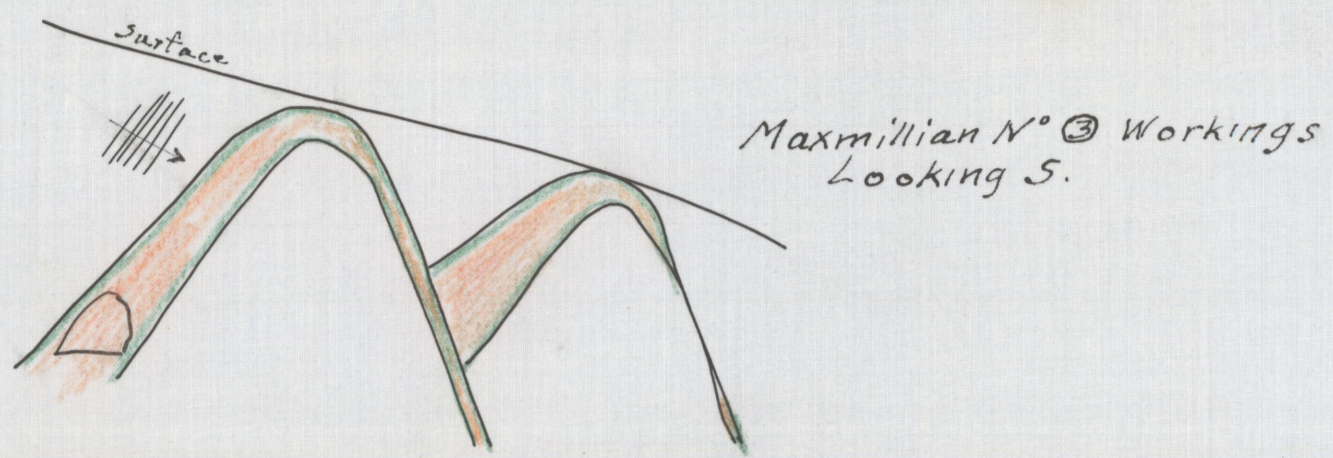
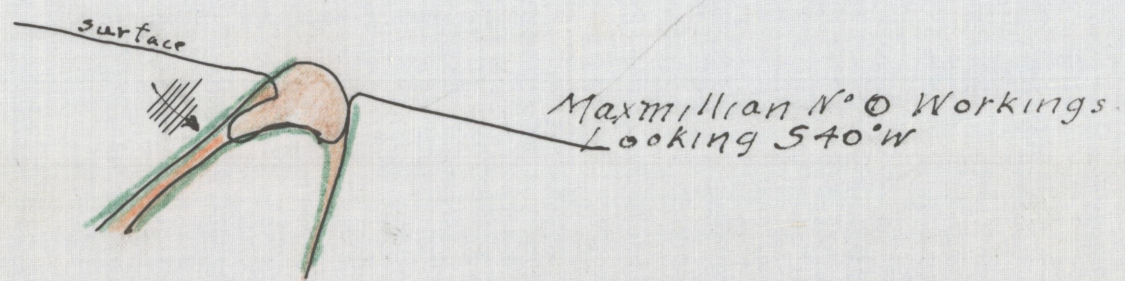


Ace Mng. & Development Co.  
 Section A-A thru  
 Straight Vein.  
 Scale 1"=20' Looking SE  
 To accompany Report of C.R. King.

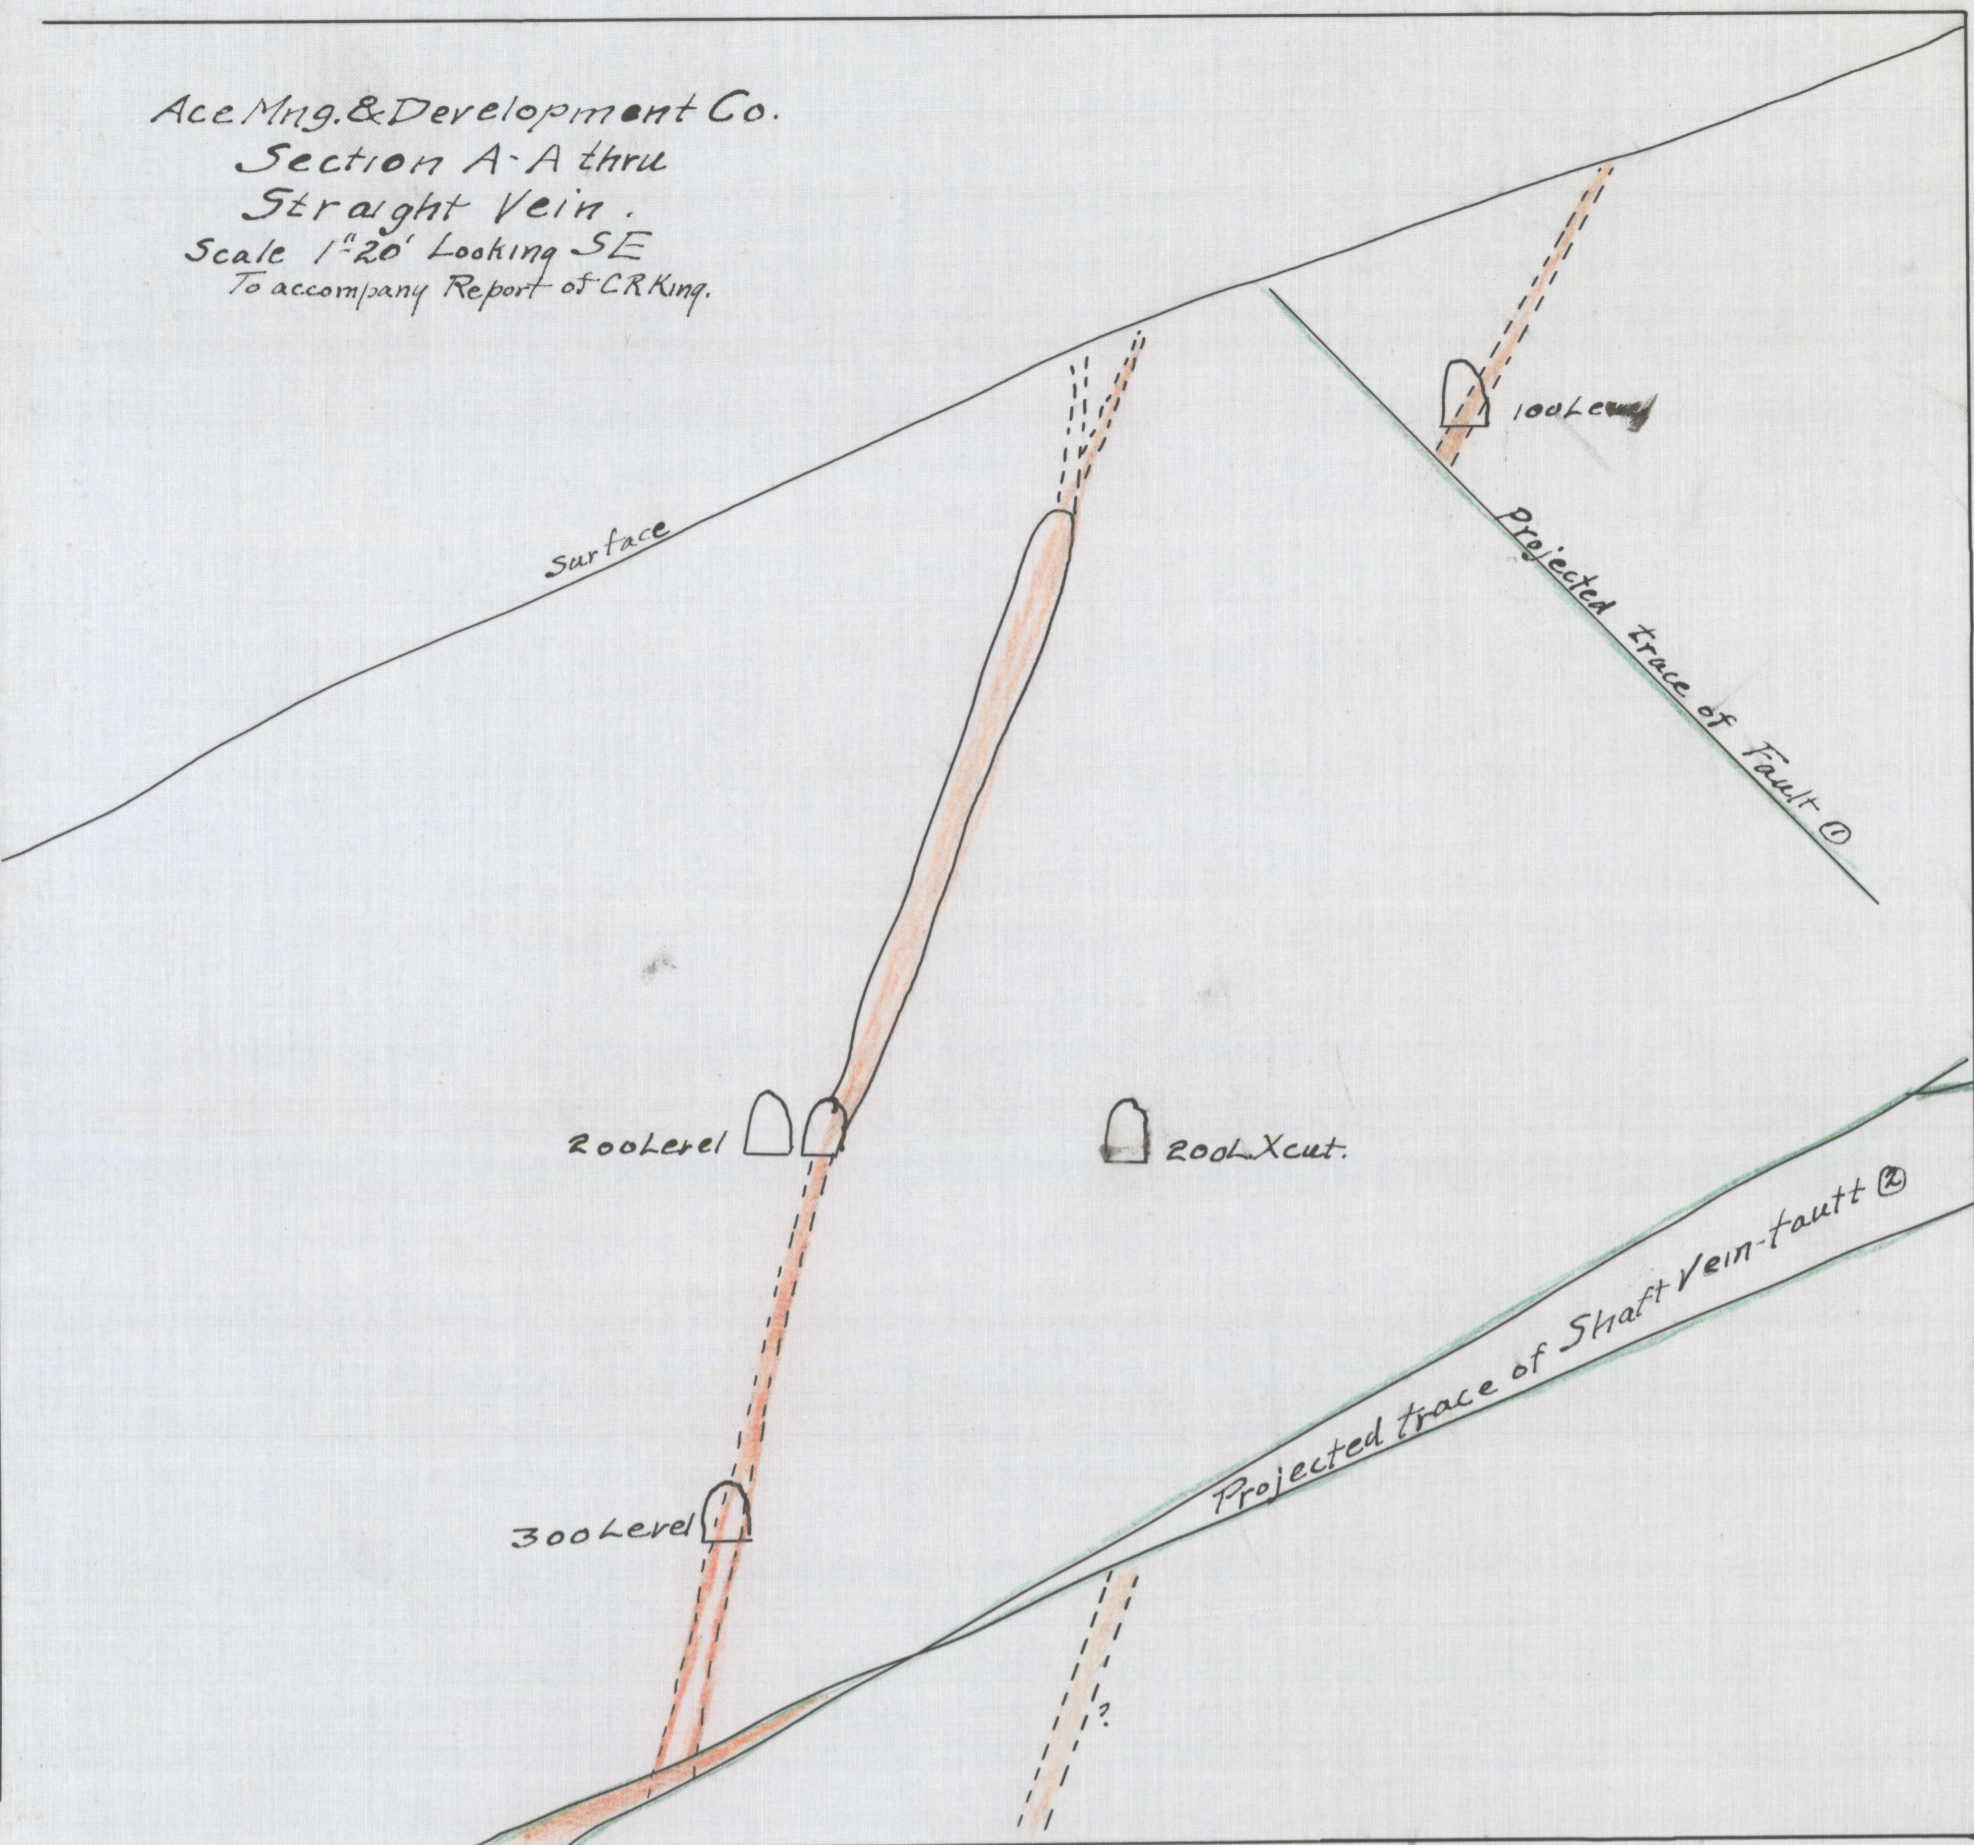

Ace Mng. & Development Co.  
 Sections showing "Reef Structure"  
 or Rolls in Veins due to Faulting.  
 Scale 1"=30' To accompany Report of C.R. King  
 Legend Faults Vein Quartz

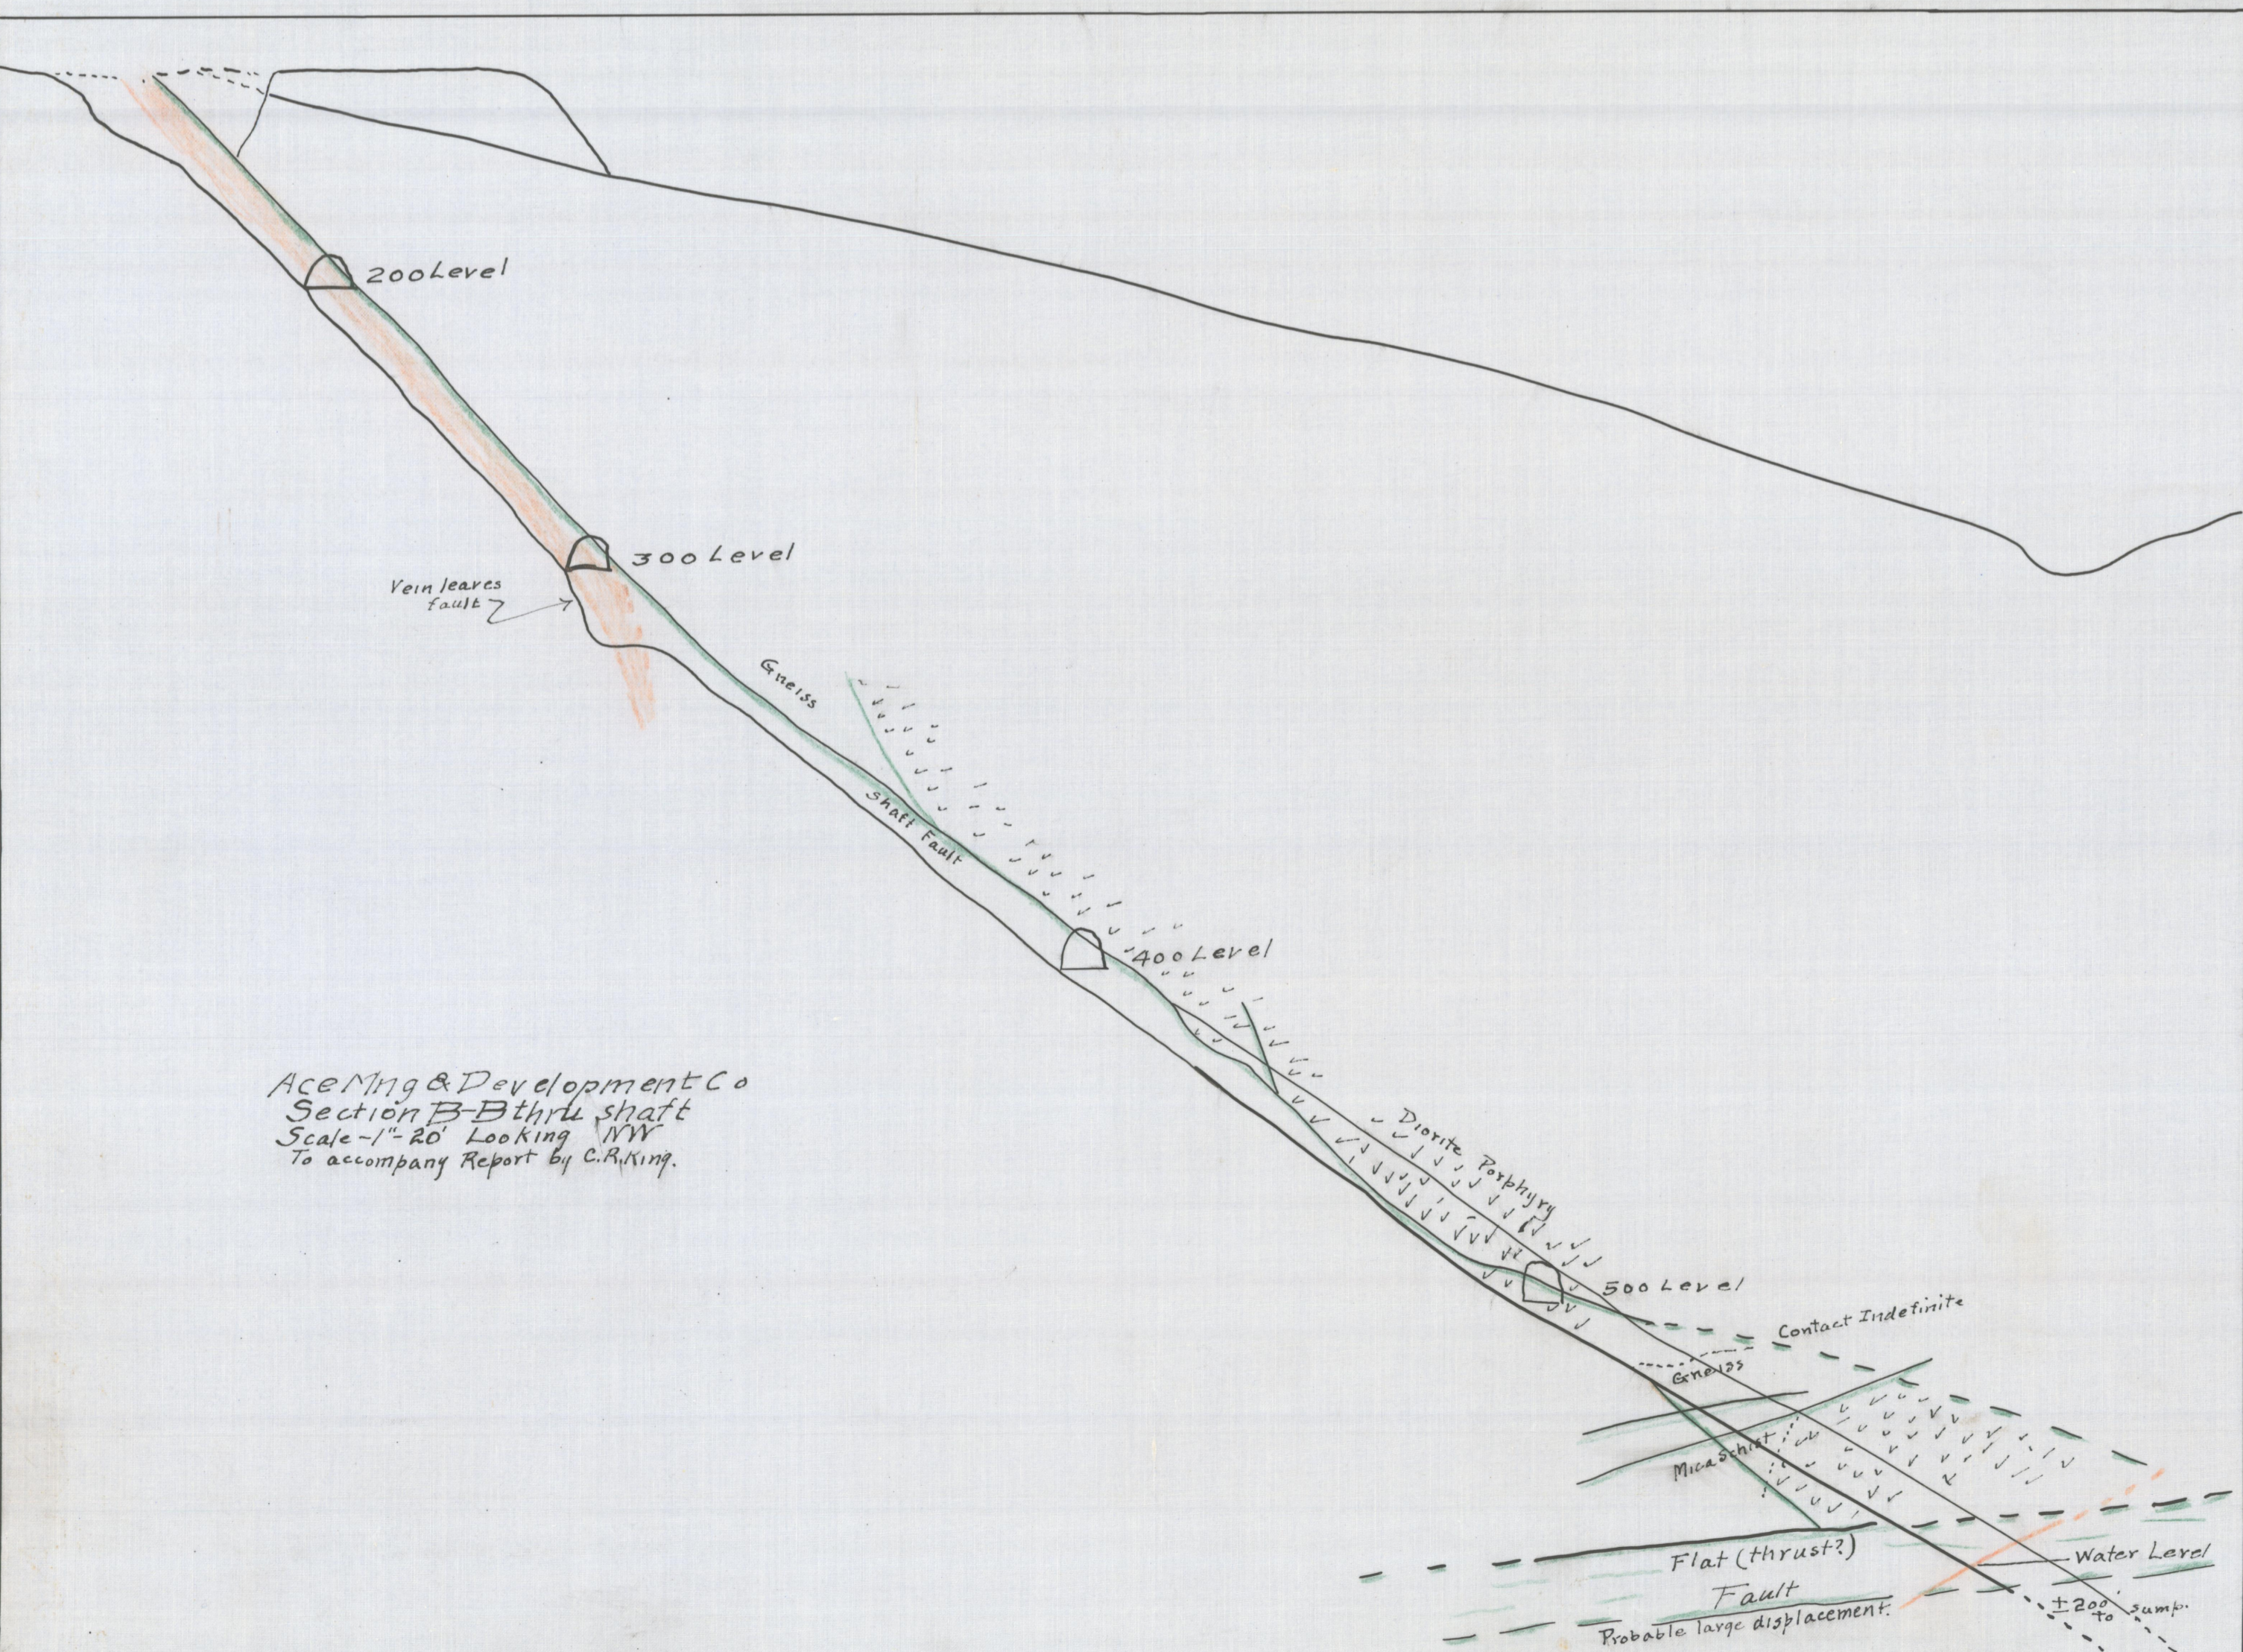

Ace Mng. & Development Co.  
 Section B-B thru shaft  
 Scale 1"=20' Looking NW  
 To accompany Report by C.R. King.