



LONGITUDINAL PROJECTION OF EAGLE MINE  
 SHOWING STOPPED AREAS OF THE VARIOUS VEINS  
 SCALE 1"=40 FT

- LEGEND
- EAGLE VEIN
  - EAST VEIN
  - INTERMEDIATE VEIN
  - FOOT WALL VEIN

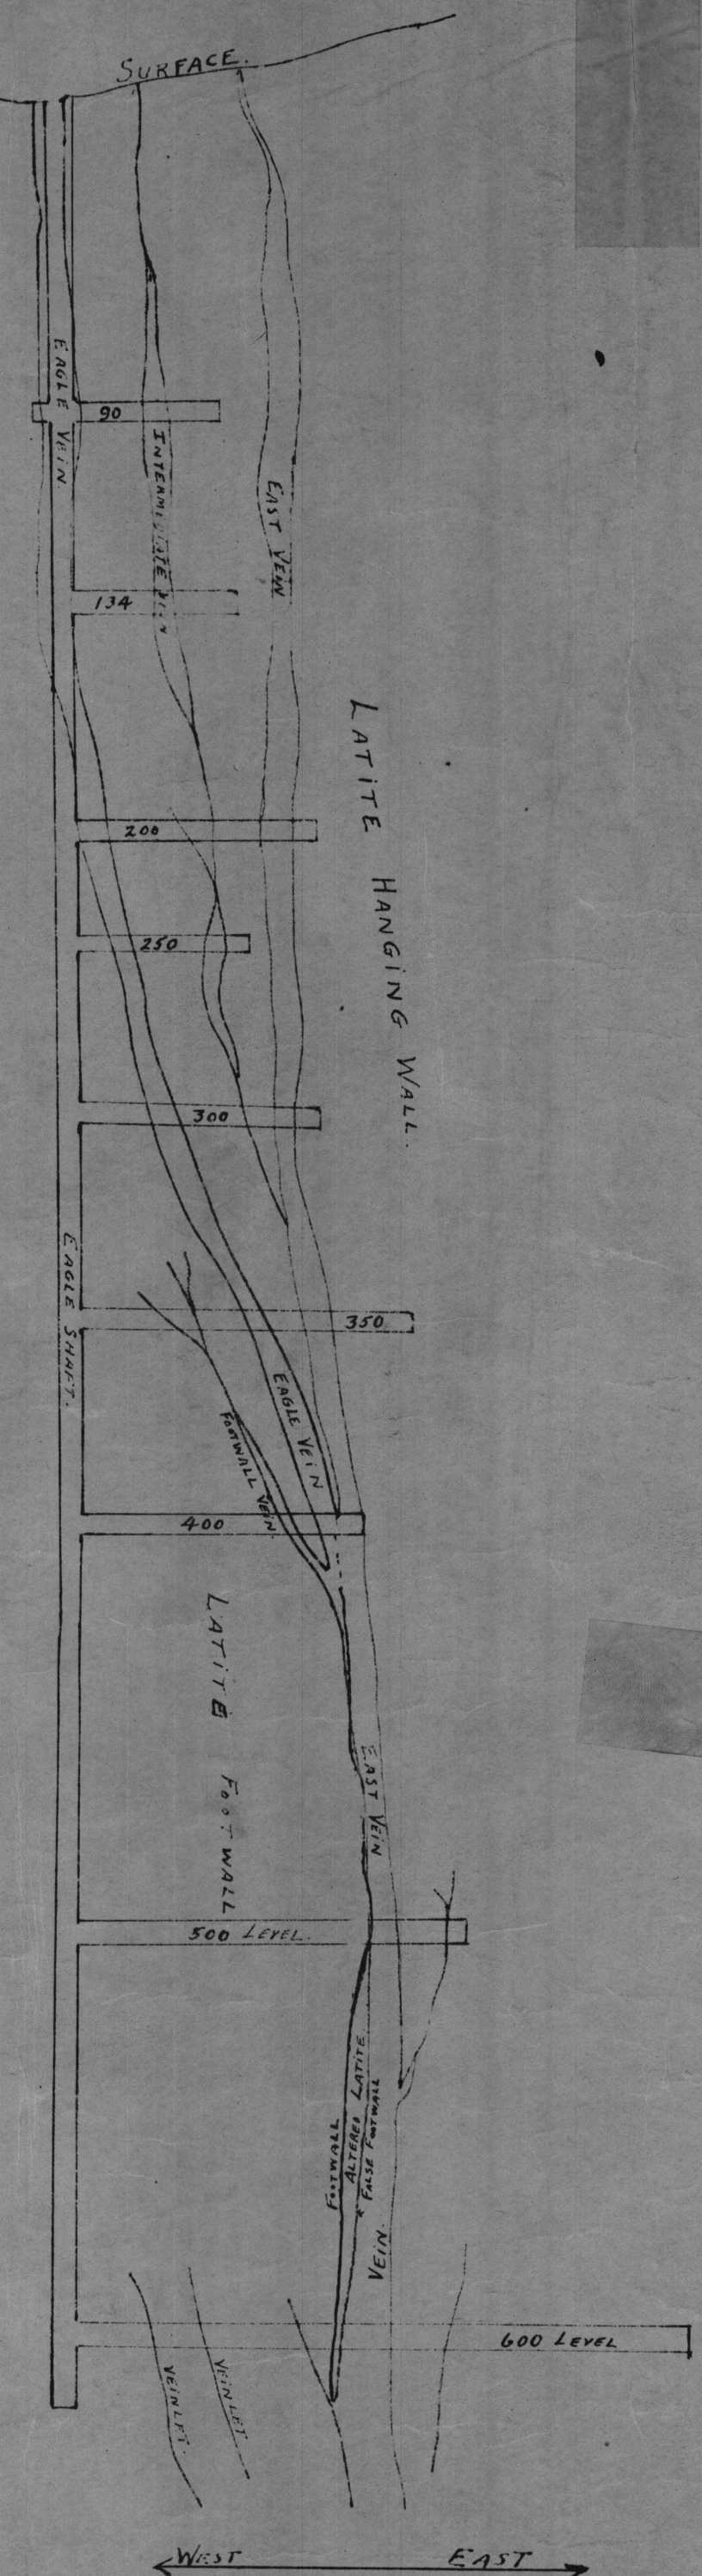

CROSS SECTION OF THE EAGLE MINE  
 THRU EAGLE SHAFT  
 SCALE 1"=40 FT

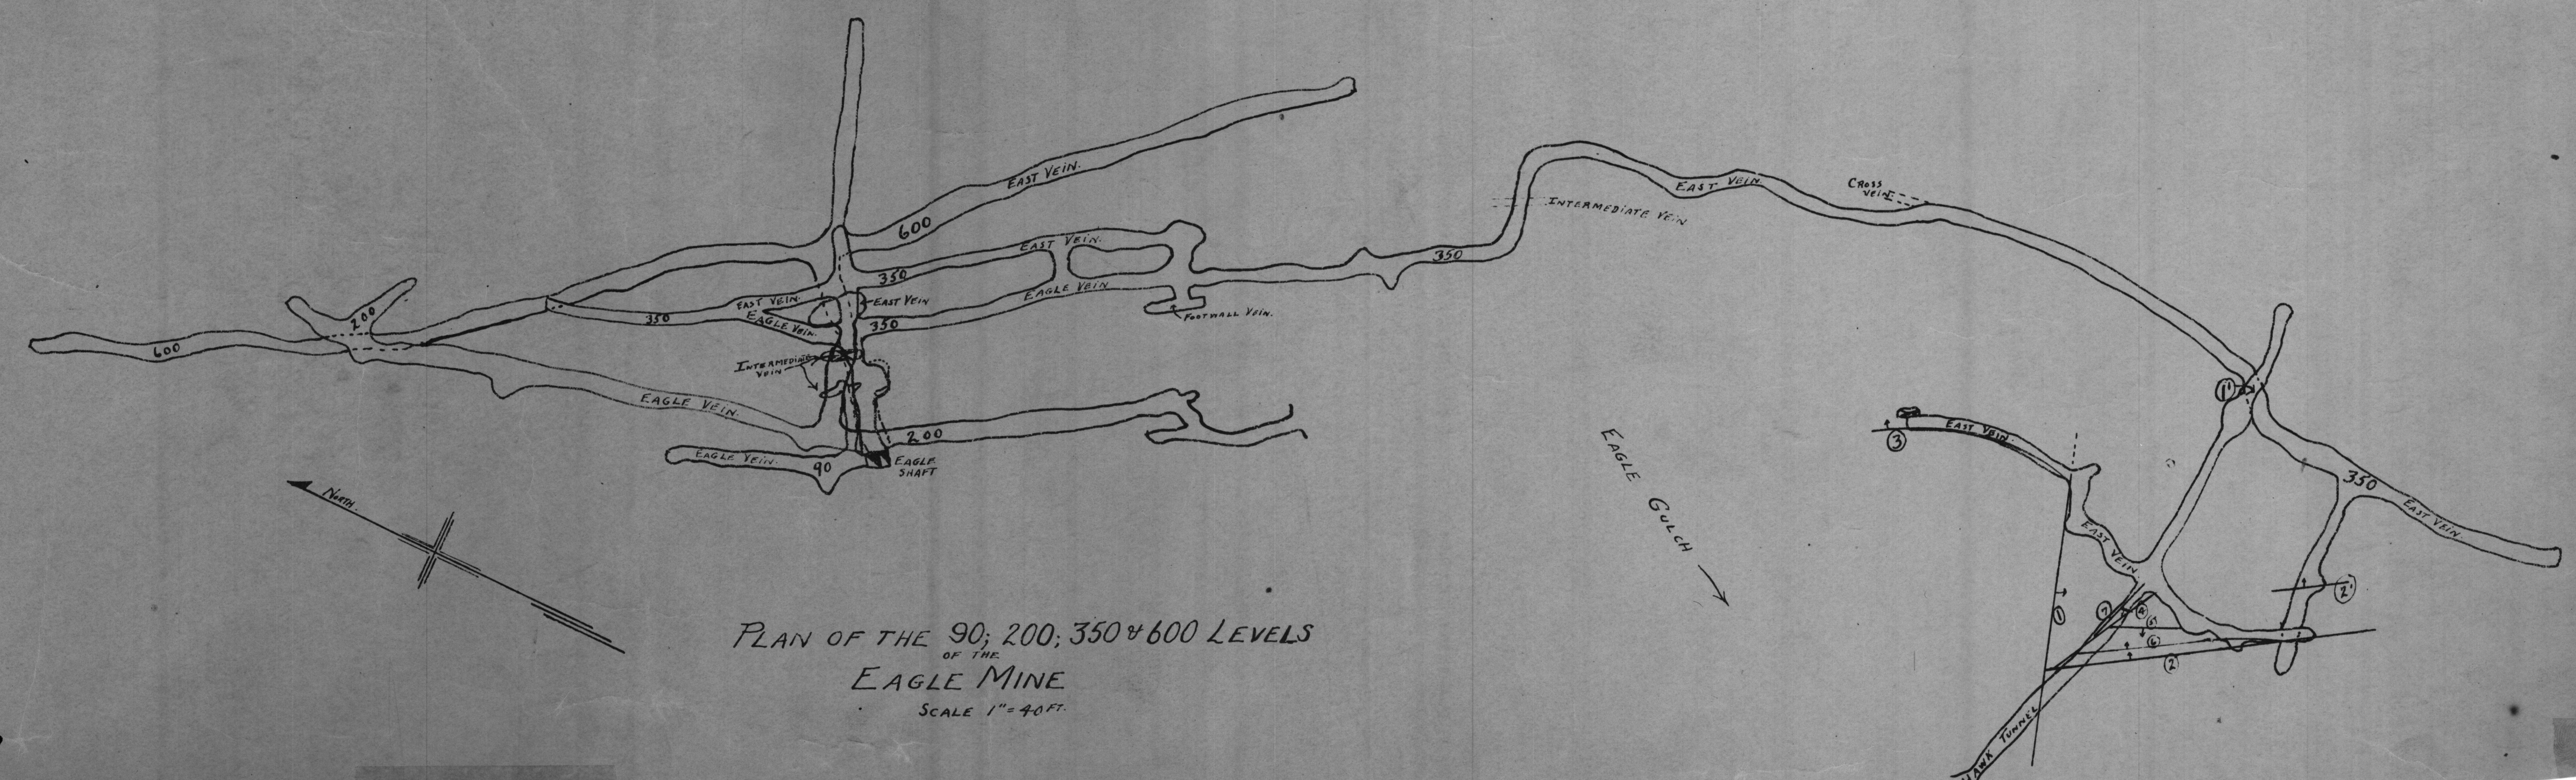

PLAN OF THE 90, 200, 350 & 600 LEVELS  
 OF THE  
 EAGLE MINE  
 SCALE 1"=40 FT