


GOWAN MINE WORKINGS

SCALE 1" = 25'

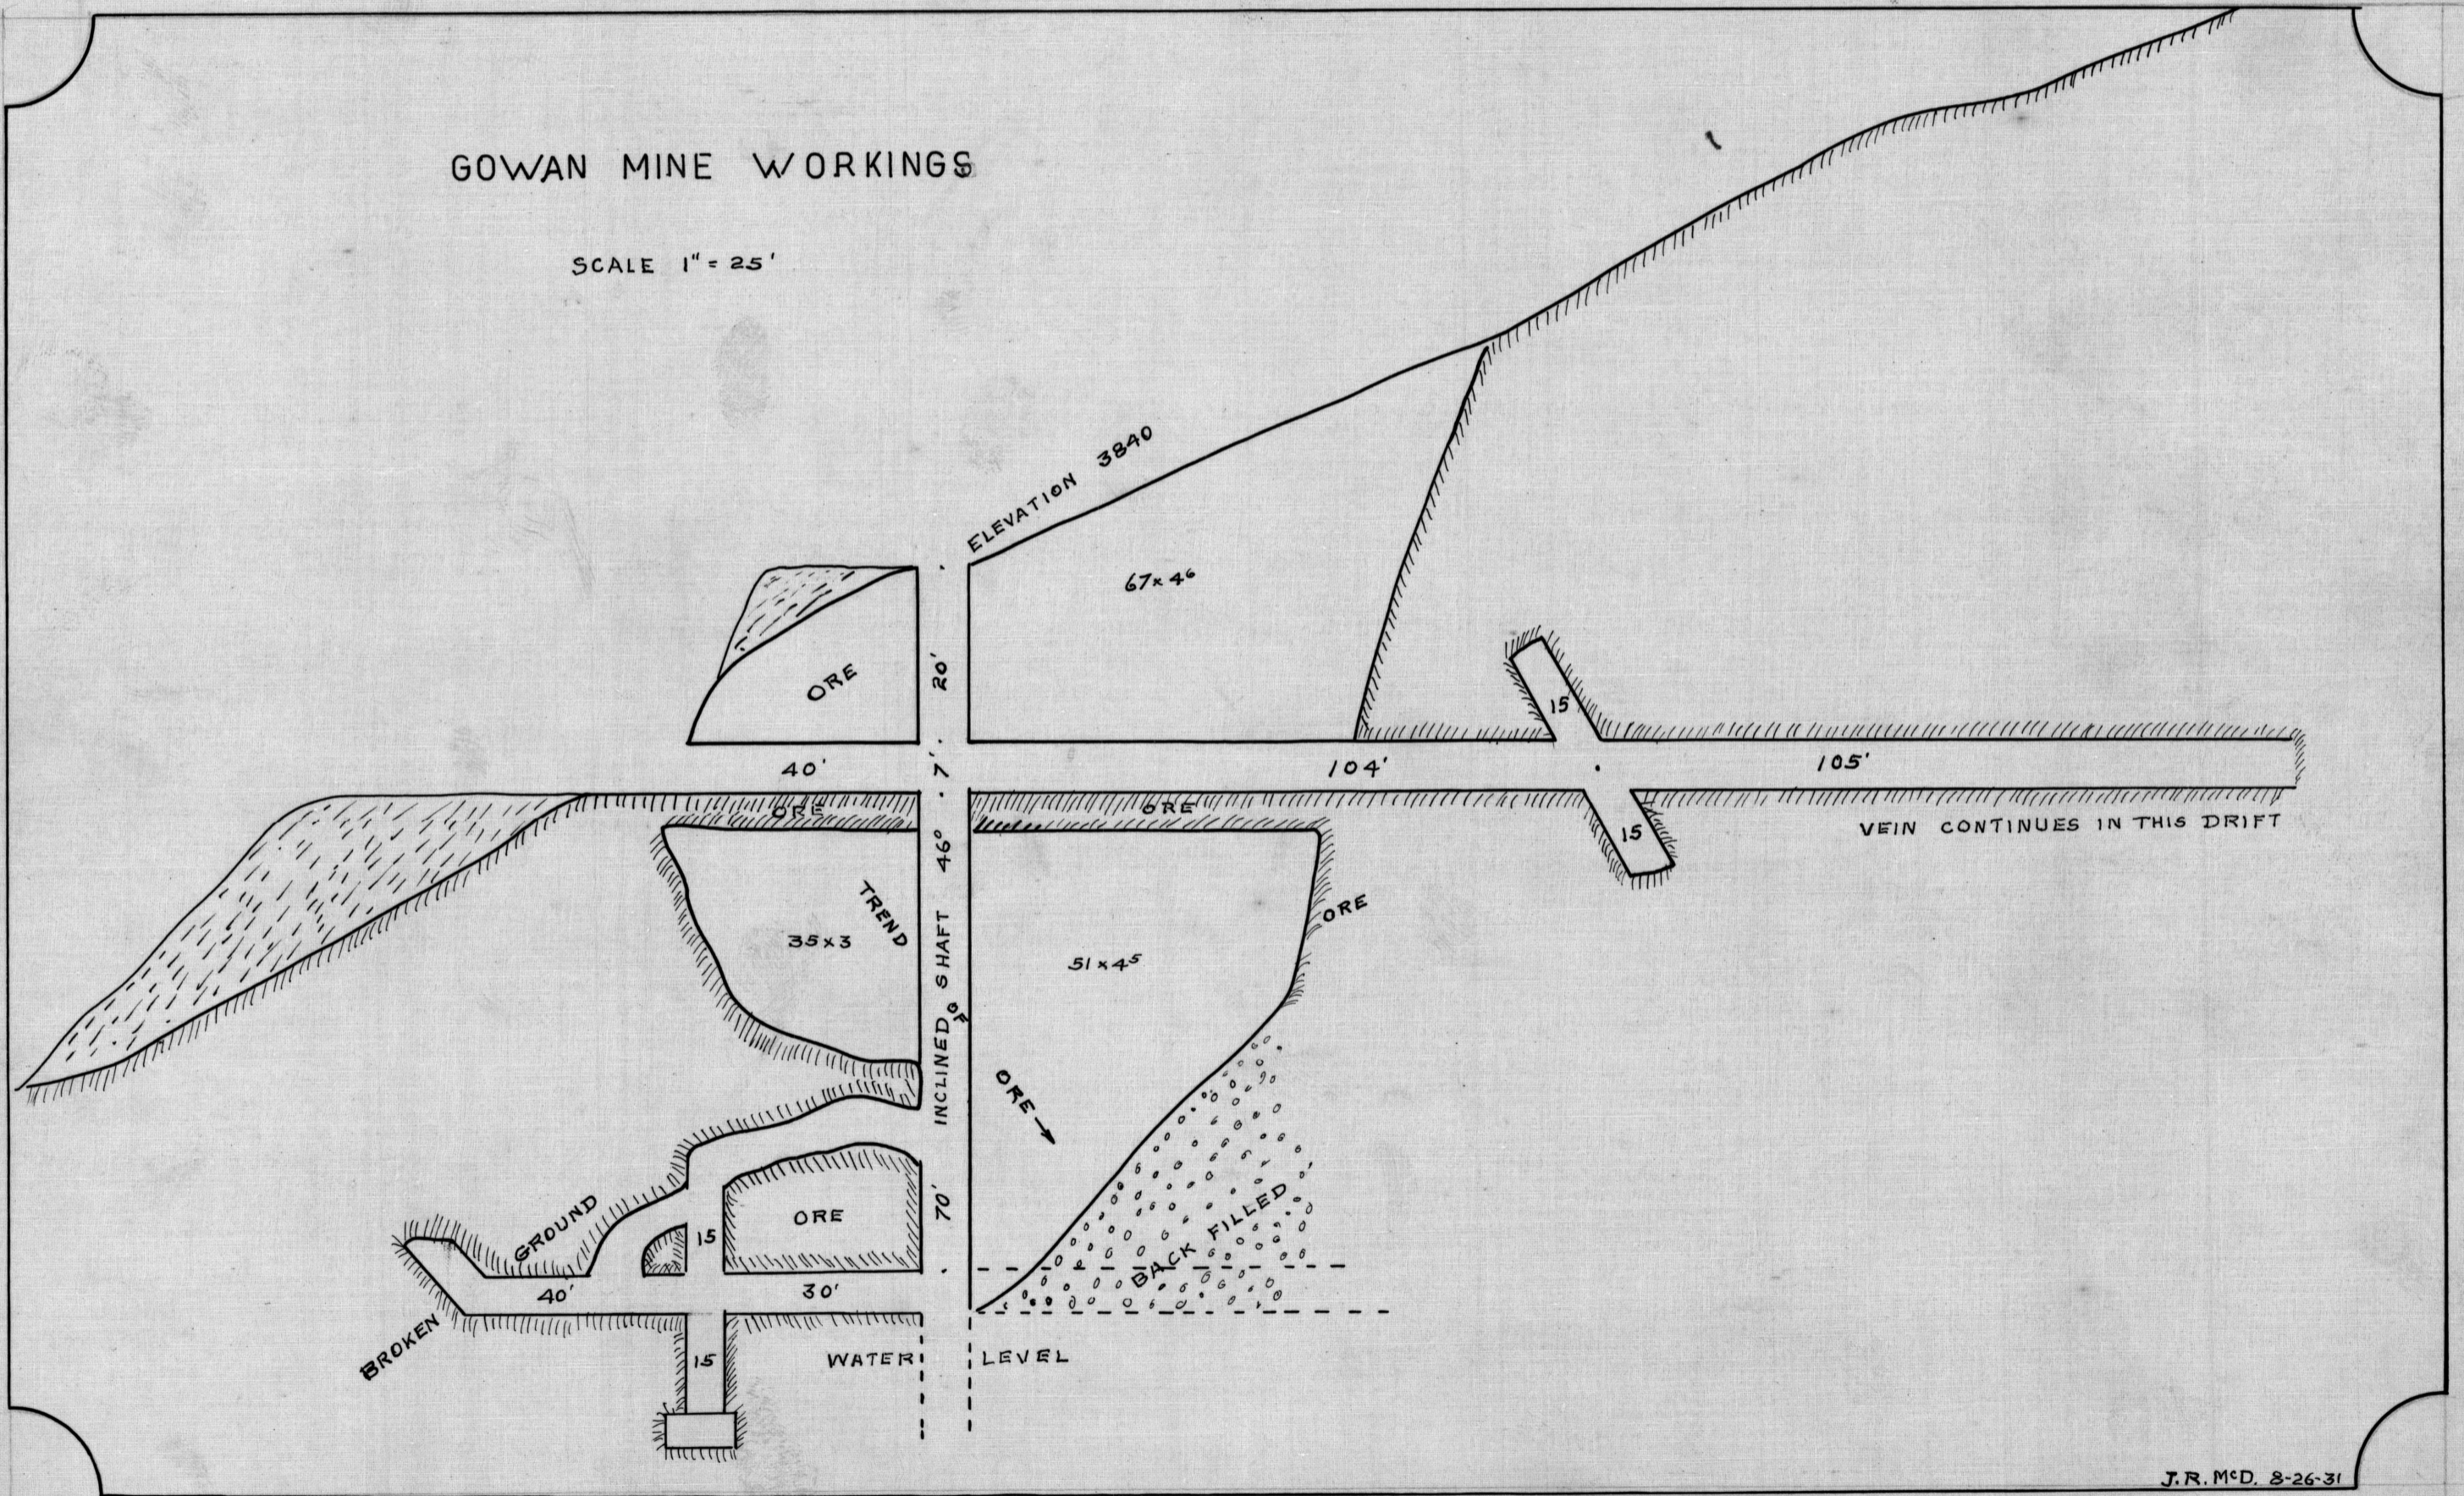

J.R.McD. 8-26-31

ADMMR 0224-009