



PLAN - SULPHIDE SHAFT AREA
 100' LEVEL WORKINGS

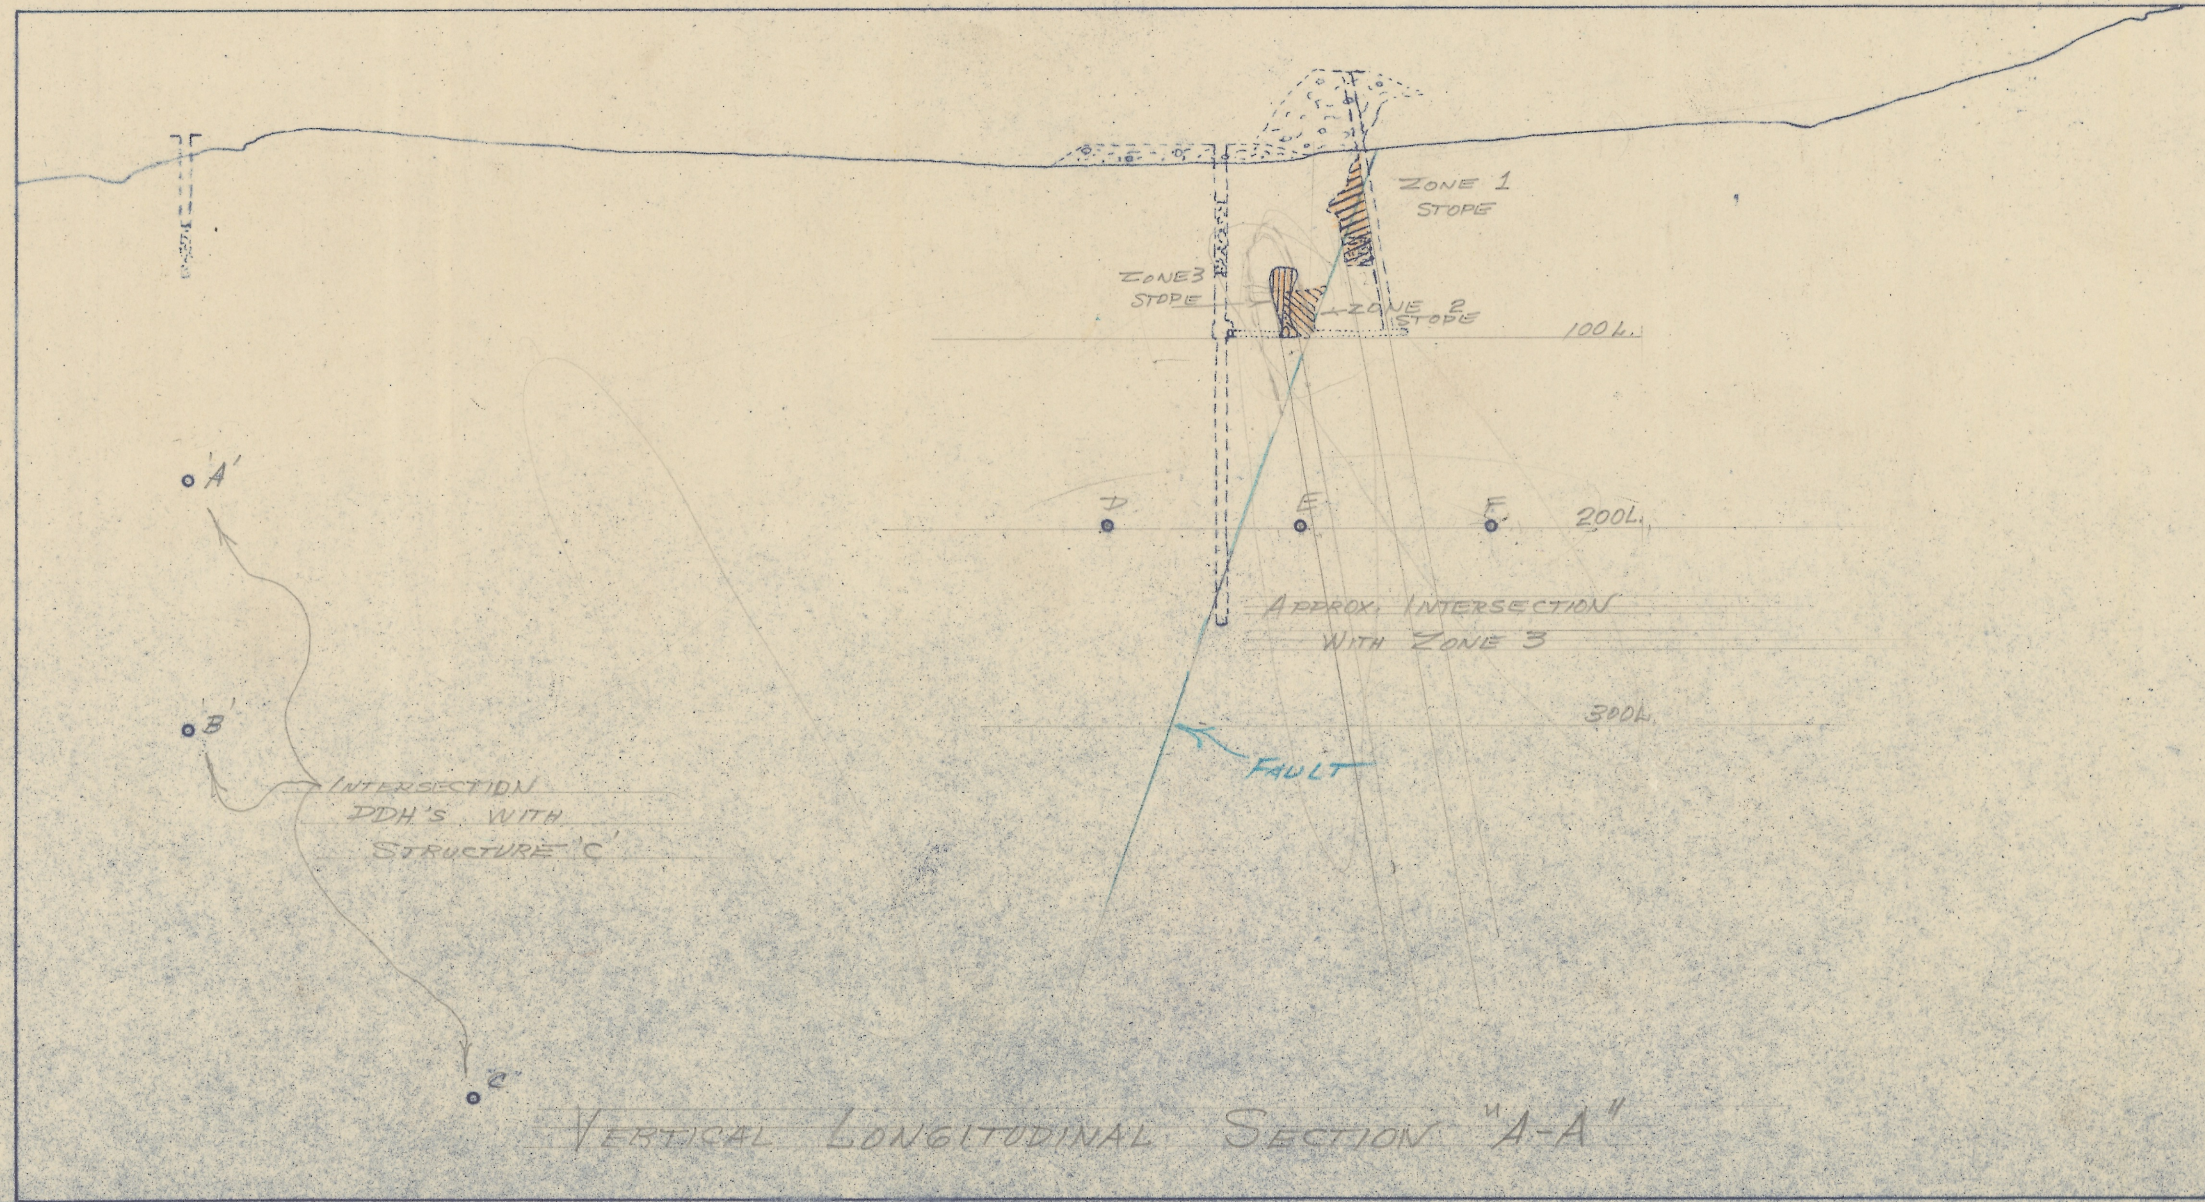

VERTICAL LONGITUDINAL SECTION "A-A"

SCALE: 1" = 100'

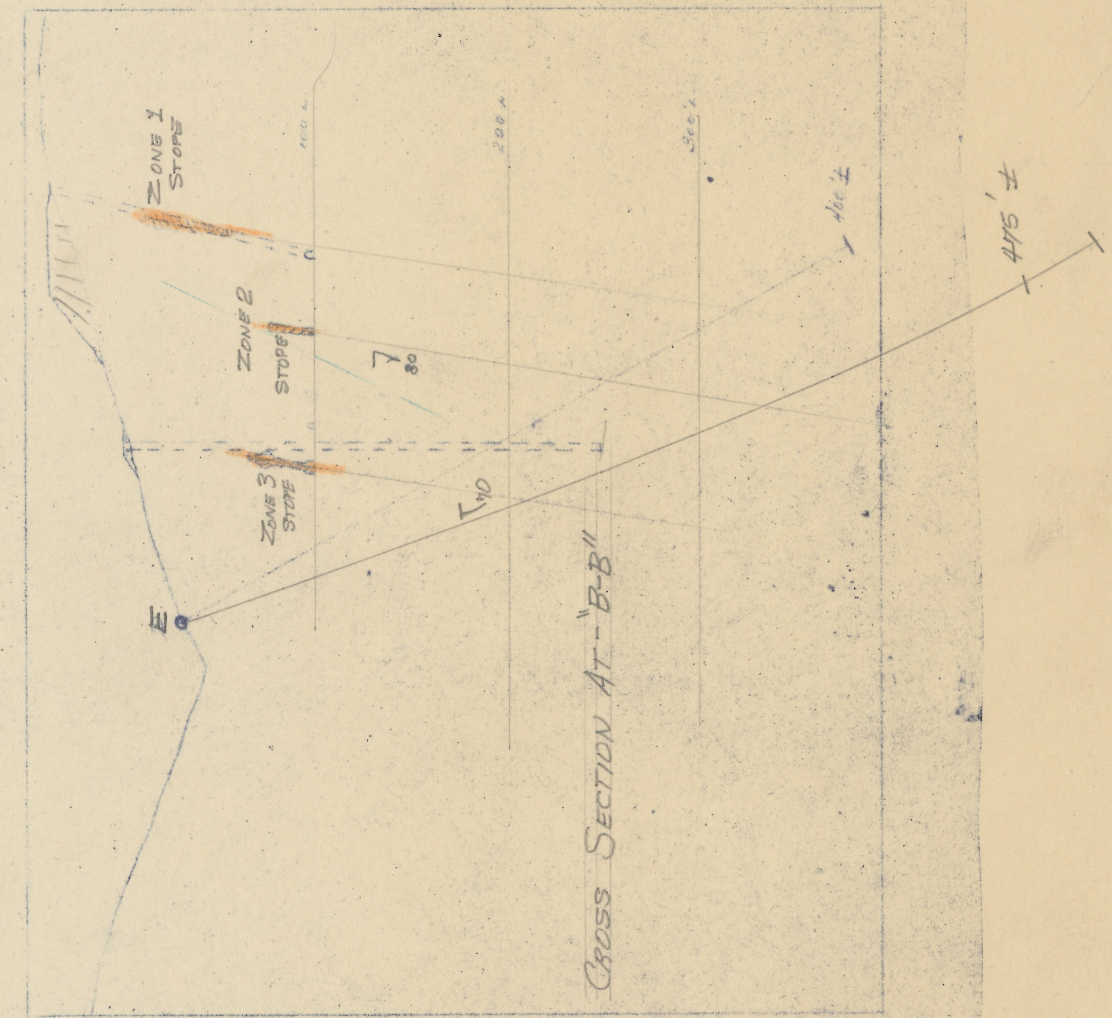

CROSS SECTION AT "B-B"

WORKING PRINT
 PROPOSED ADDITIONAL DRILLING
 STODDARD PROPERTY, ARIZ.
 SHOWING PROPOSED HOLES D, E, + F
 WITH TYPICAL X-SECTION THRU "E"
 ABS 6-21-52

This is a copy of
 map sent to Braden 8-21-52
 Bly