


# MINING AND RECLAMATION ACTIVITIES DIAGRAM

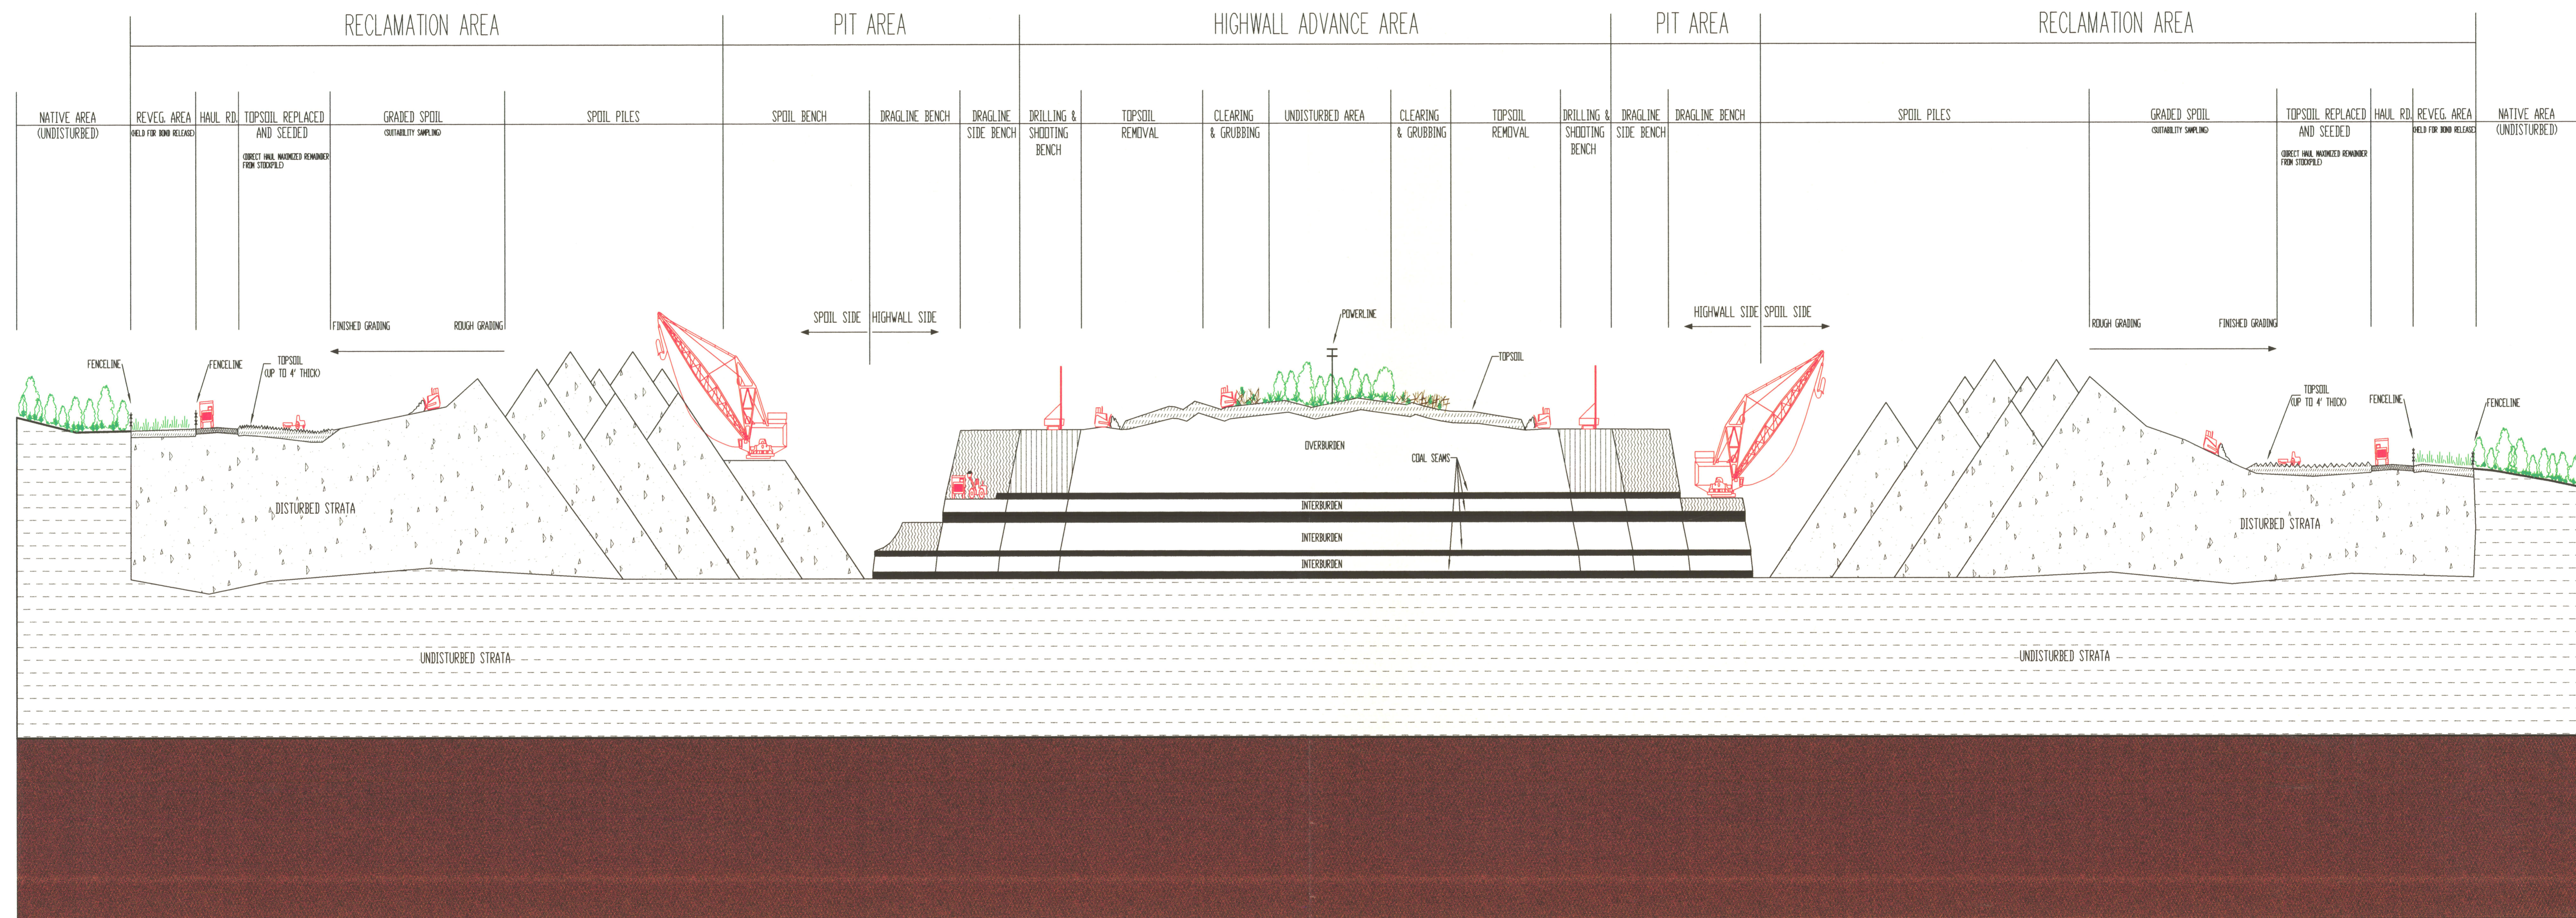

TYPICAL MINING AND  
 RECLAMATION ACTIVITIES DIAGRAM  
 KAYENTA MINE  
 PEABODY WESTERN COAL COMPANY  
 1300 SOUTH YALE ST. FLAGSTAFF, AZ 86001  
 DESIGN BY: PWCC      SCALE: NOT TO SCALE  
 DRAWN BY: PWCC      DRAWING DATE: 2-8-96  
 CHECKED BY: JGS      PHOTO DATE: NONE  
 CONTOUR INTERVAL: NONE      DWG FILE: J21PIT2X.DWG

NOT TO SCALE