


EXPLANATION

MINERALIZATION GREATER THAN 0.05% U₃O₈

- 1-5 FEET THICK
- 5-10 FEET THICK
- 10-15 FEET THICK
- > 15 FEET THICK

- HAUL ROAD
- OPEN PIT SLOPE
- WASTE DUMP
- MILL SITE

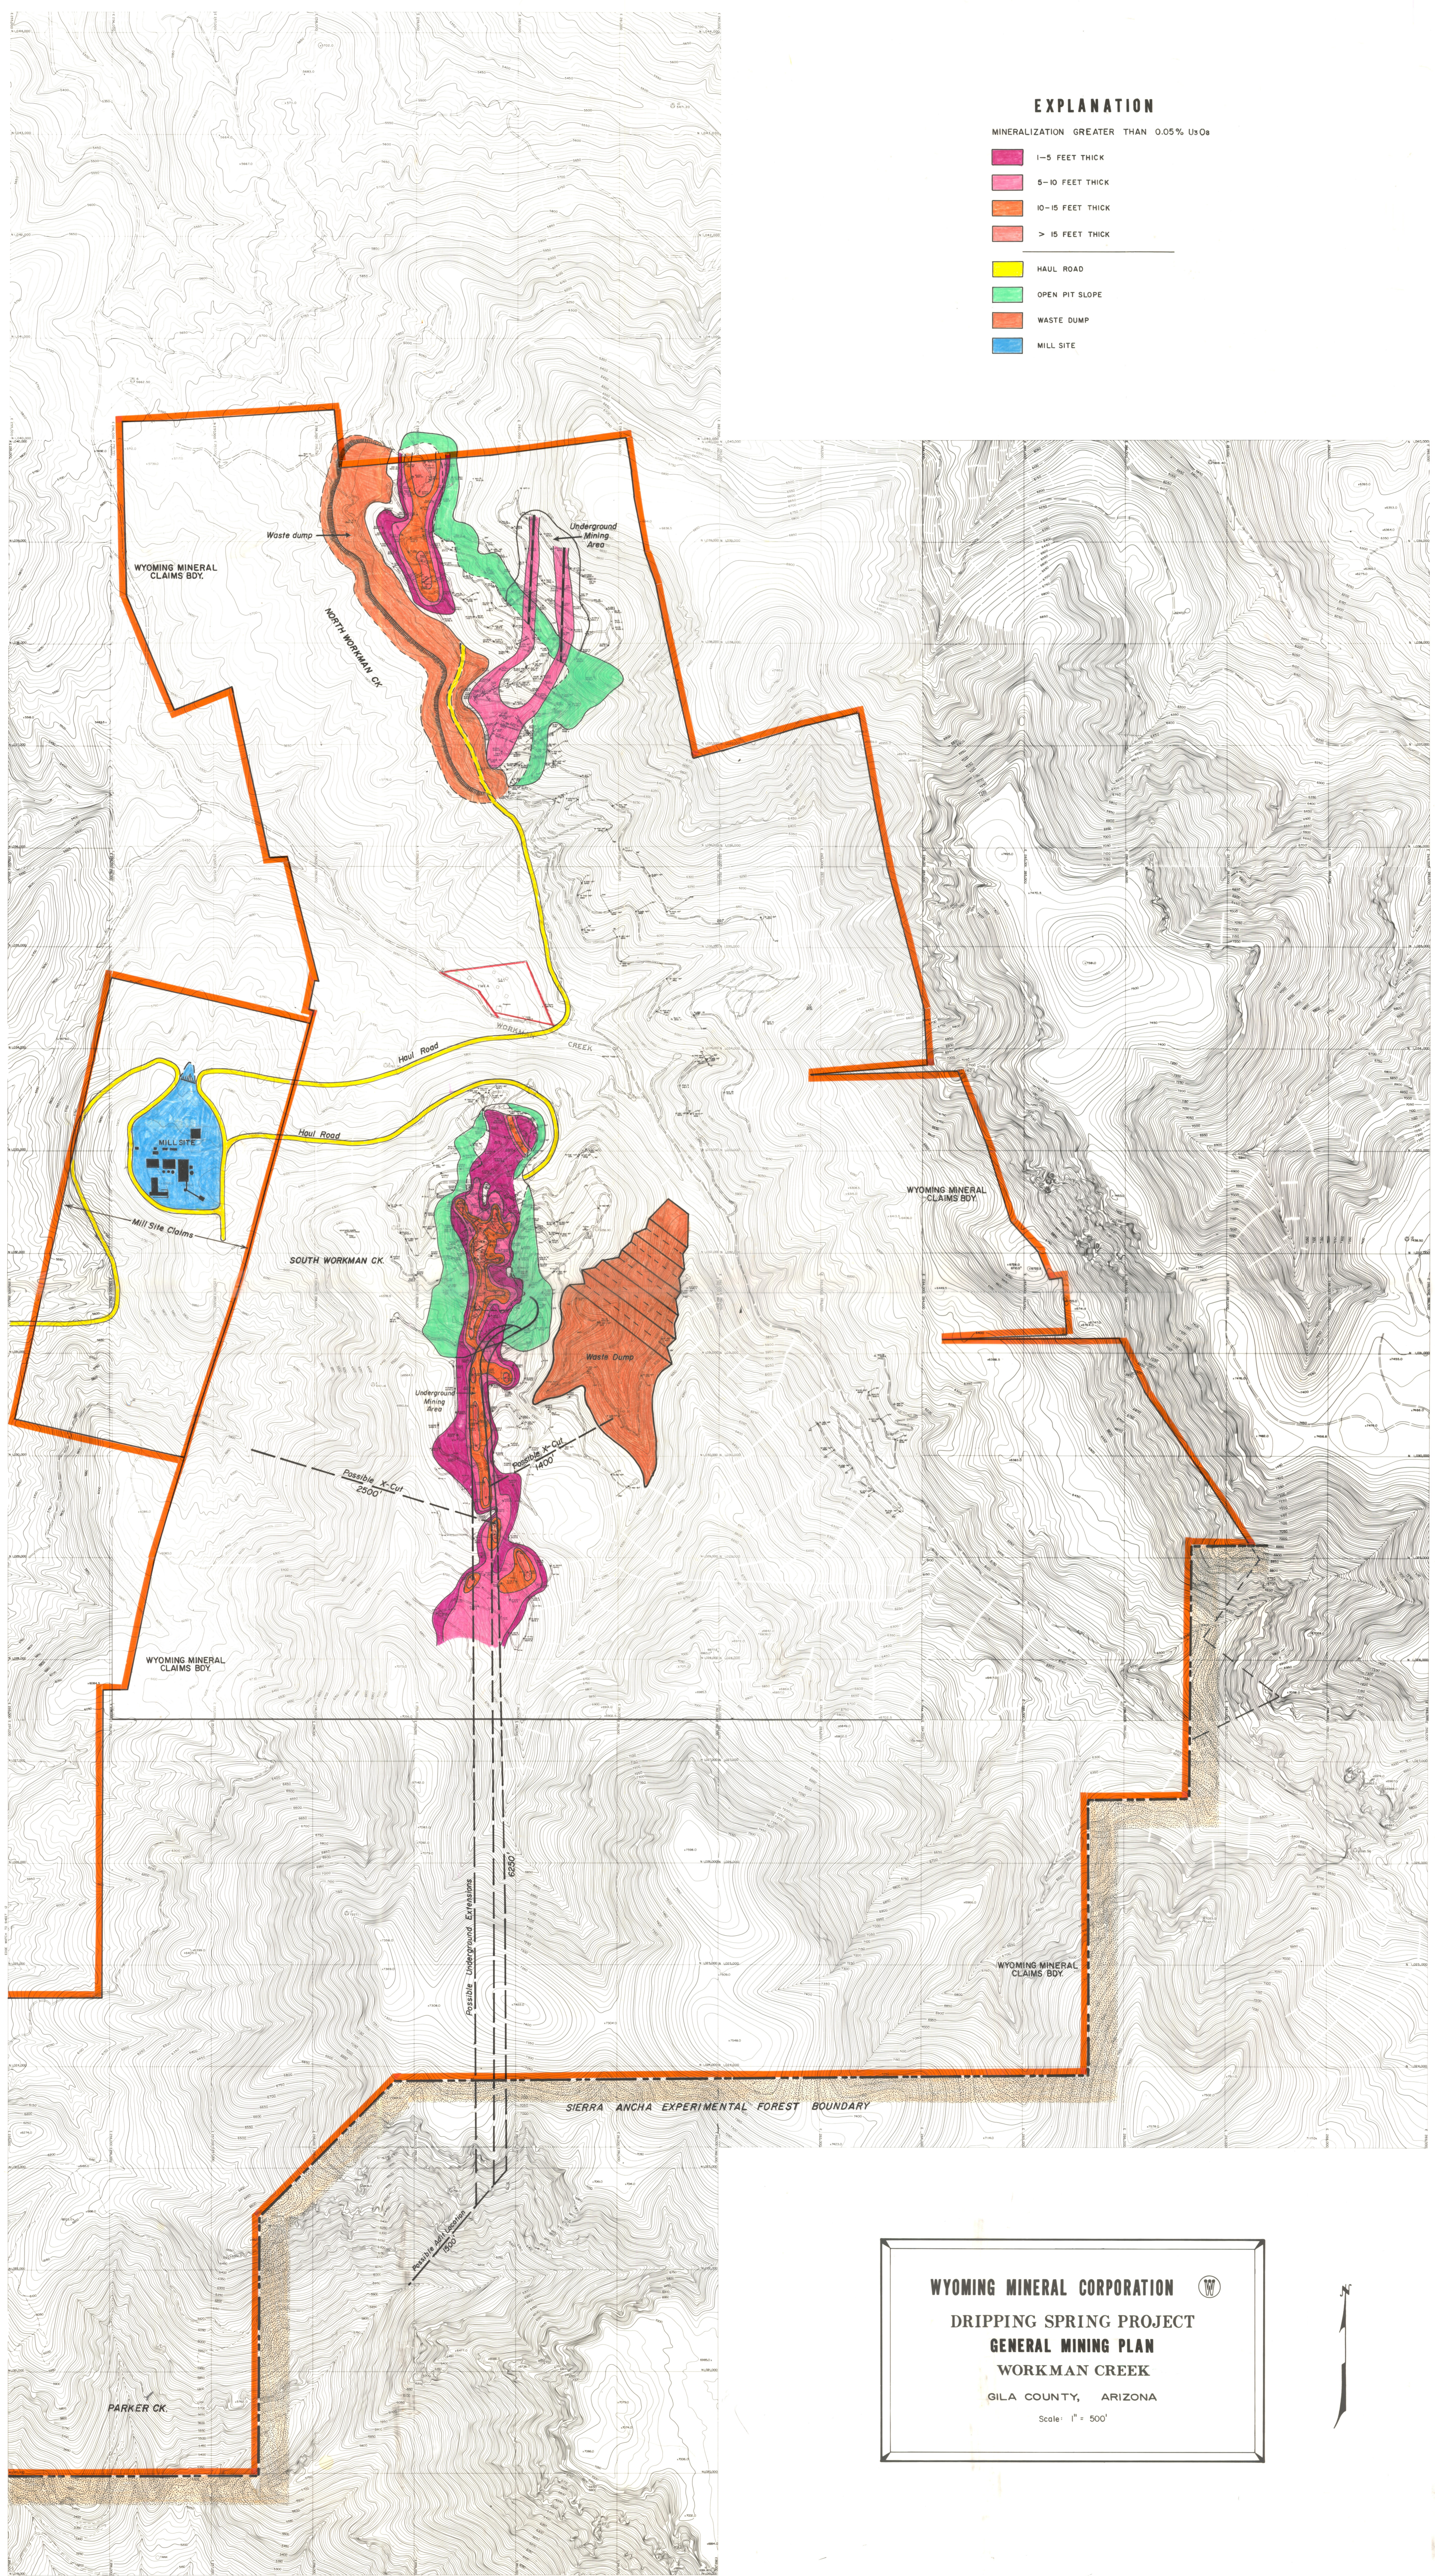

WYOMING MINERAL CORPORATION

DRIPPING SPRING PROJECT
GENERAL MINING PLAN
WORKMAN CREEK
 GILA COUNTY, ARIZONA
 Scale: 1" = 500'

