


GLADIATOR - WAR EAGLE VEIN  
 Vertical Longitudinal Section  
 Plane of Section N 15° E  
 (Dipping East)  
 SCALE: 1:1200



Composite Plan

- EXPLANATION
- 750 Level
  - 560 Level
  - 380 Level
  - Broken Ore
  - Proposed Development
  - Alternative Development