



PLAN VIEW
Scale: 1" = 5'

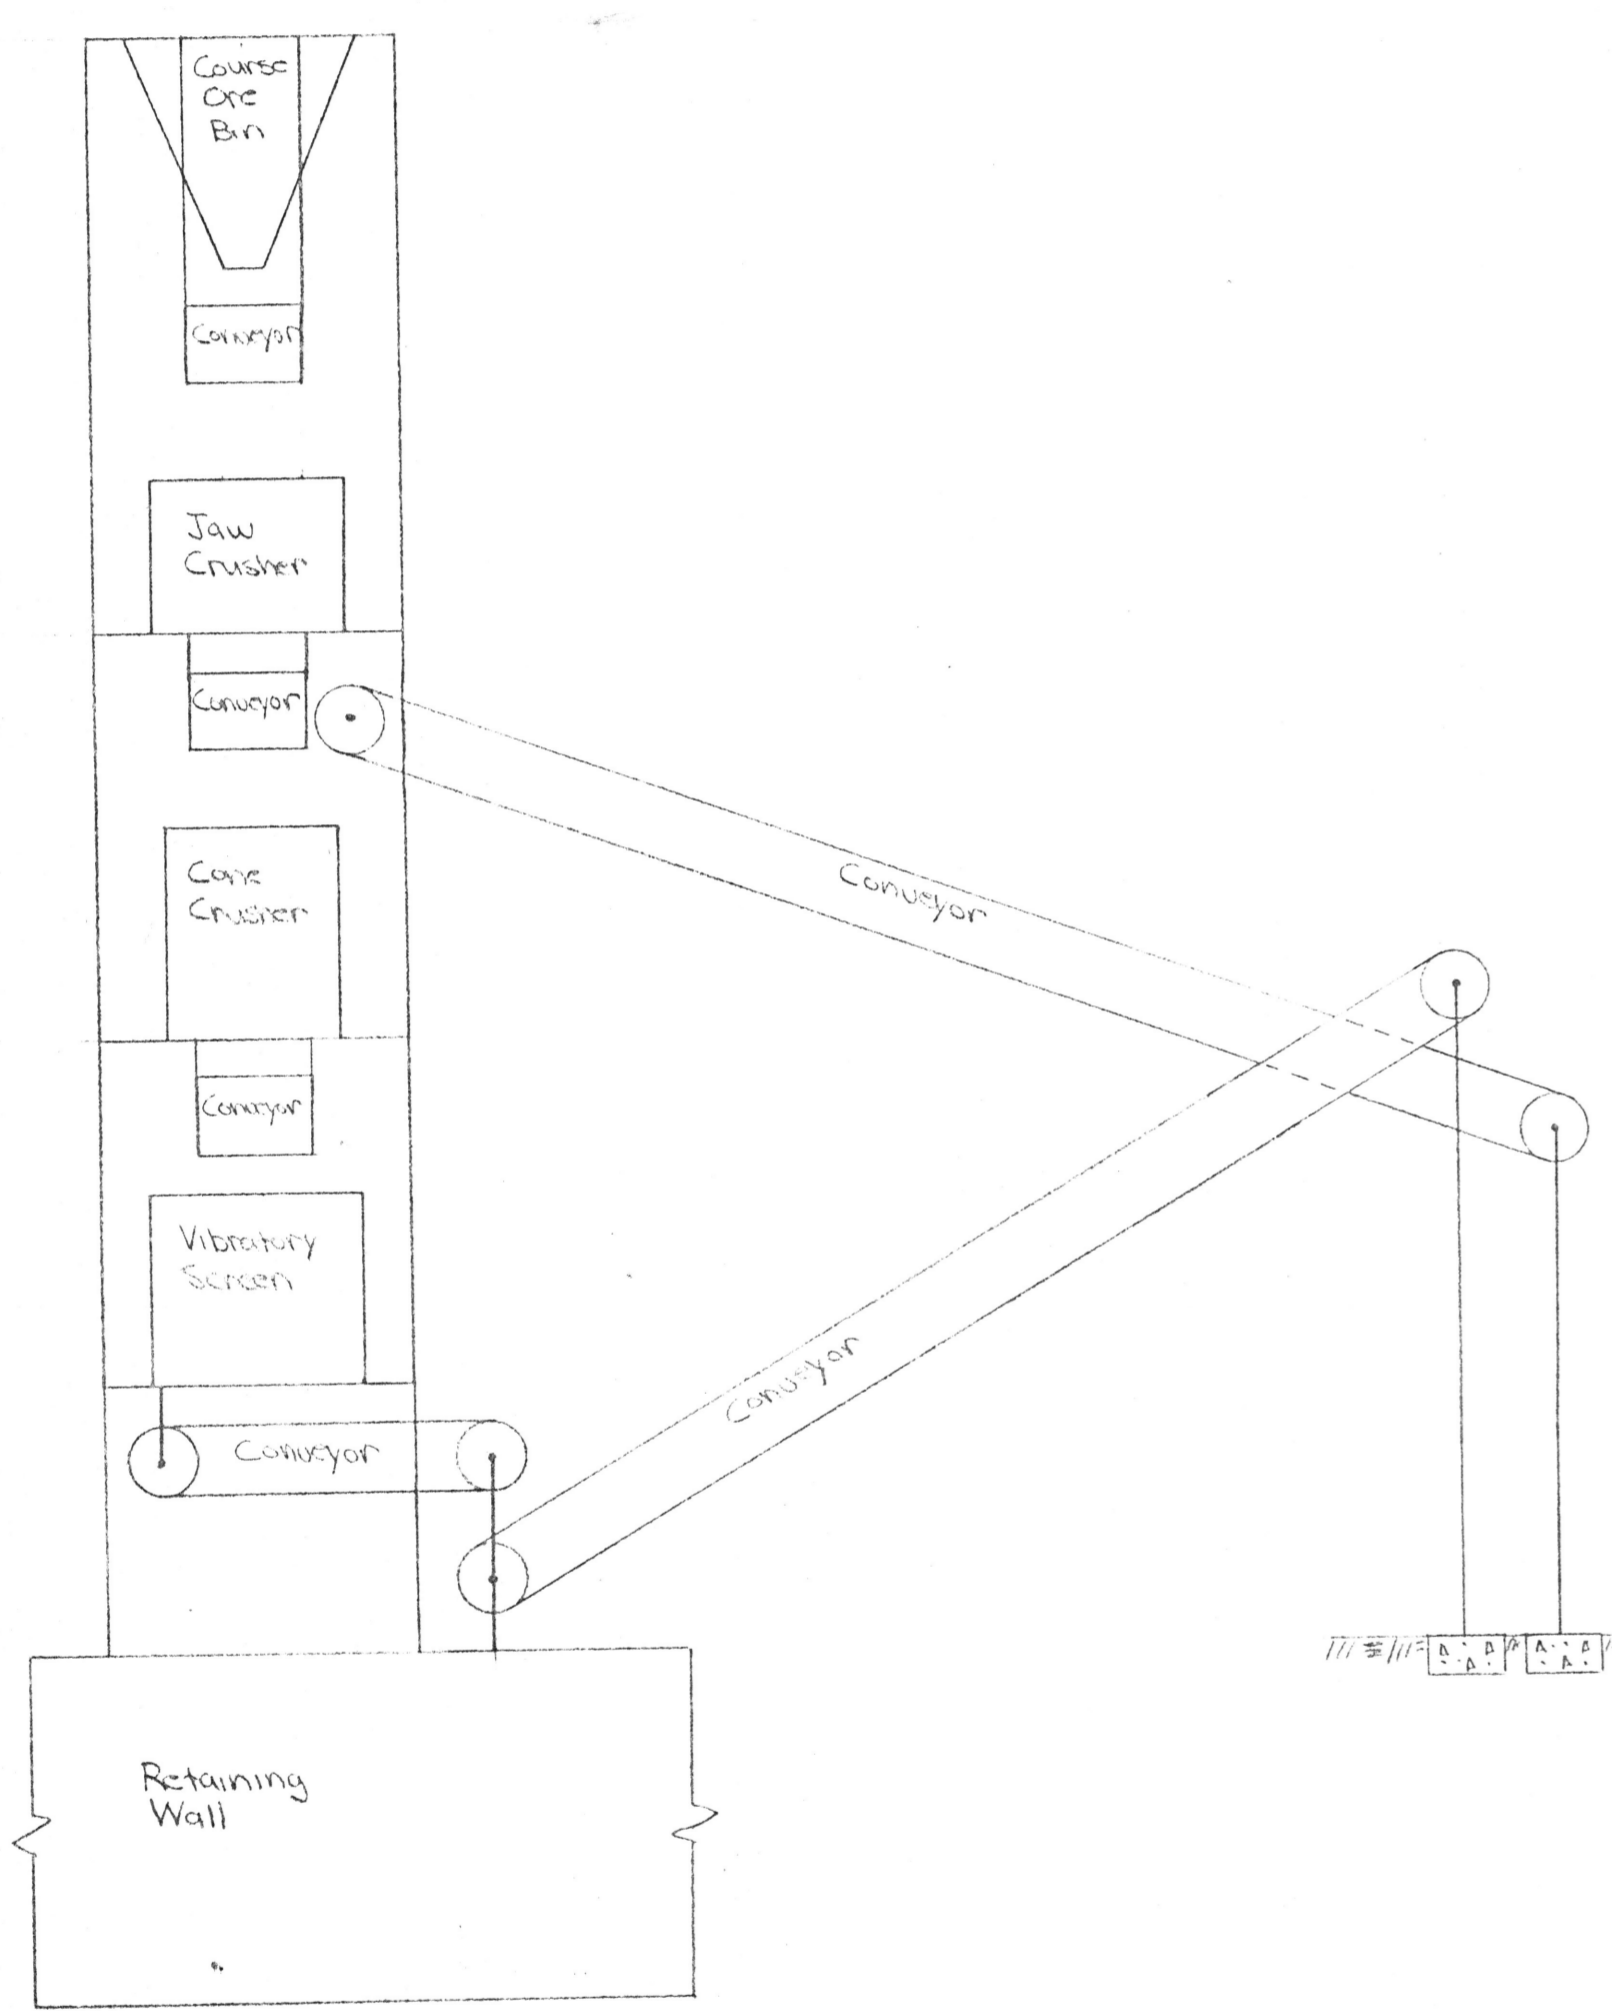

FRONT VIEW
Scale: 1" = 5'

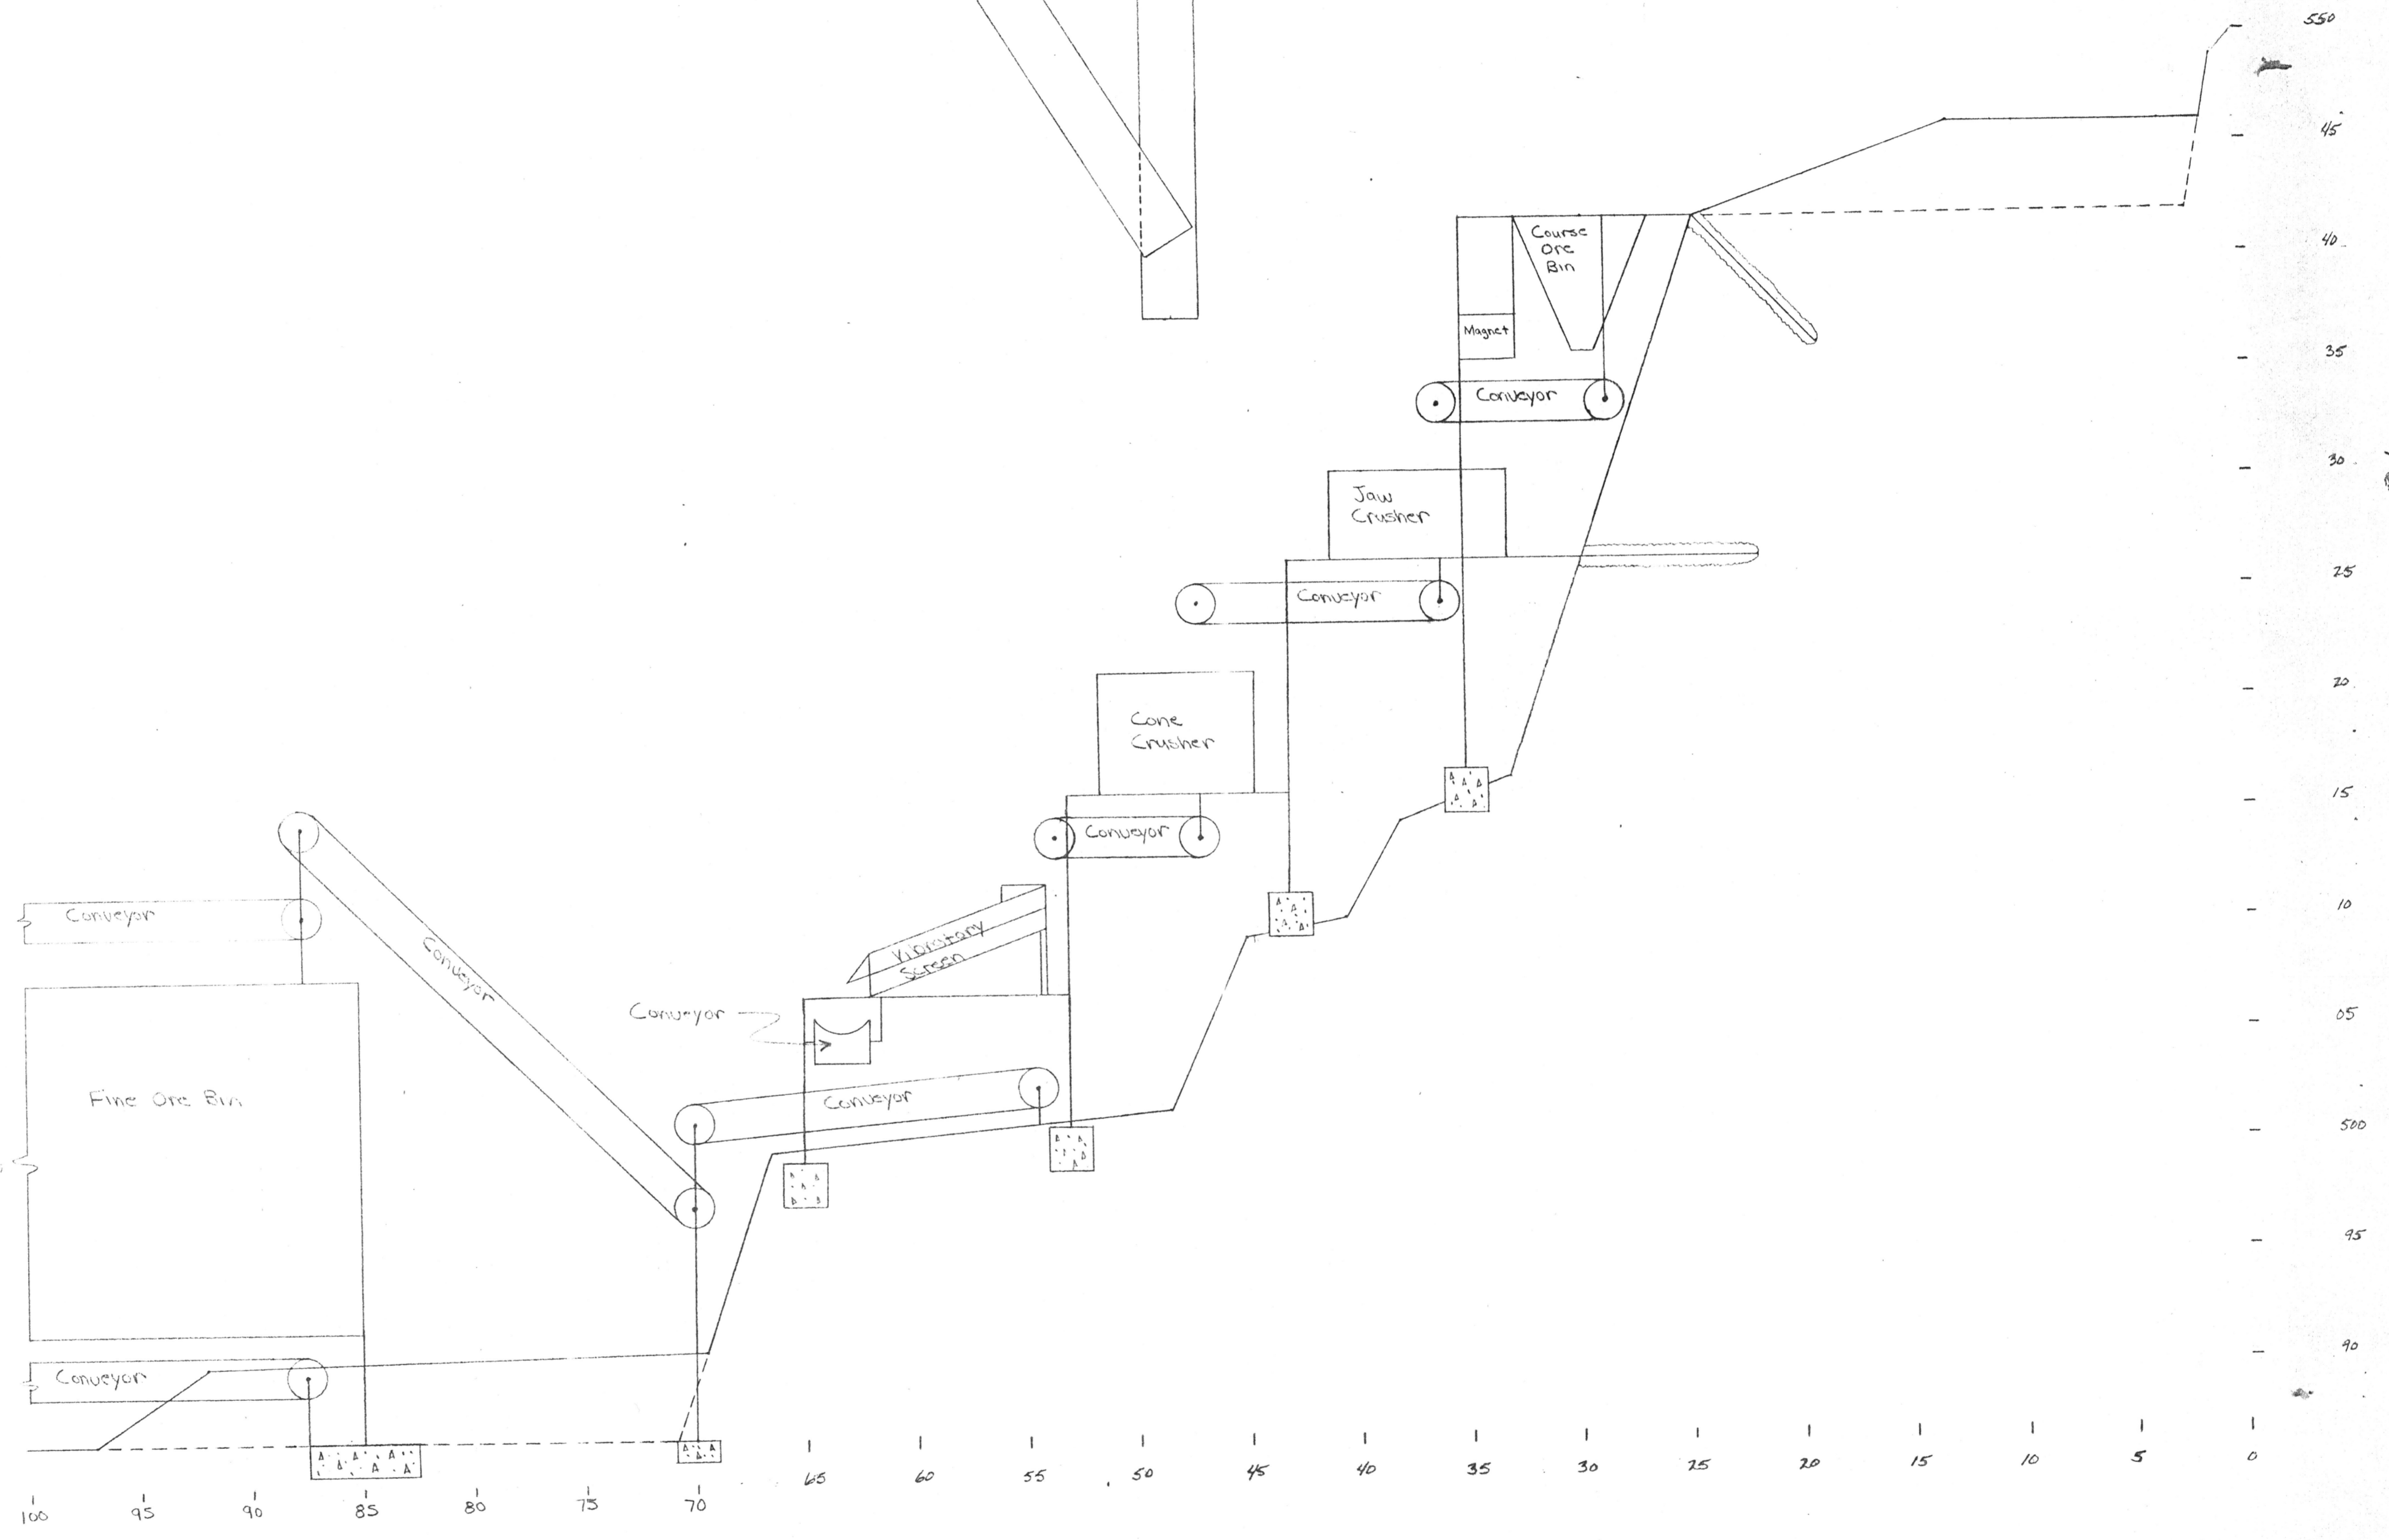

SECTION A-A
Scale: 1" = 5'

GLADIATOR MINE
EQUIPMENT LAYOUT

GELLHAUS ENGINEERING
& TESTING LABORATORIES
417 NORTH ARIZONA STREET
PRESCOTT, ARIZONA 86301

JOB	1412
DES	R.R.
DRWN	R.R.
DATE	7-12-84
SHEET	2 of 2