


PROPOSED 2M PANEL MINING  
 USING DEVELOPMENT ROCK AND CEMENT

M 1:200

ORE/FILL  
 TRANSFER BAY

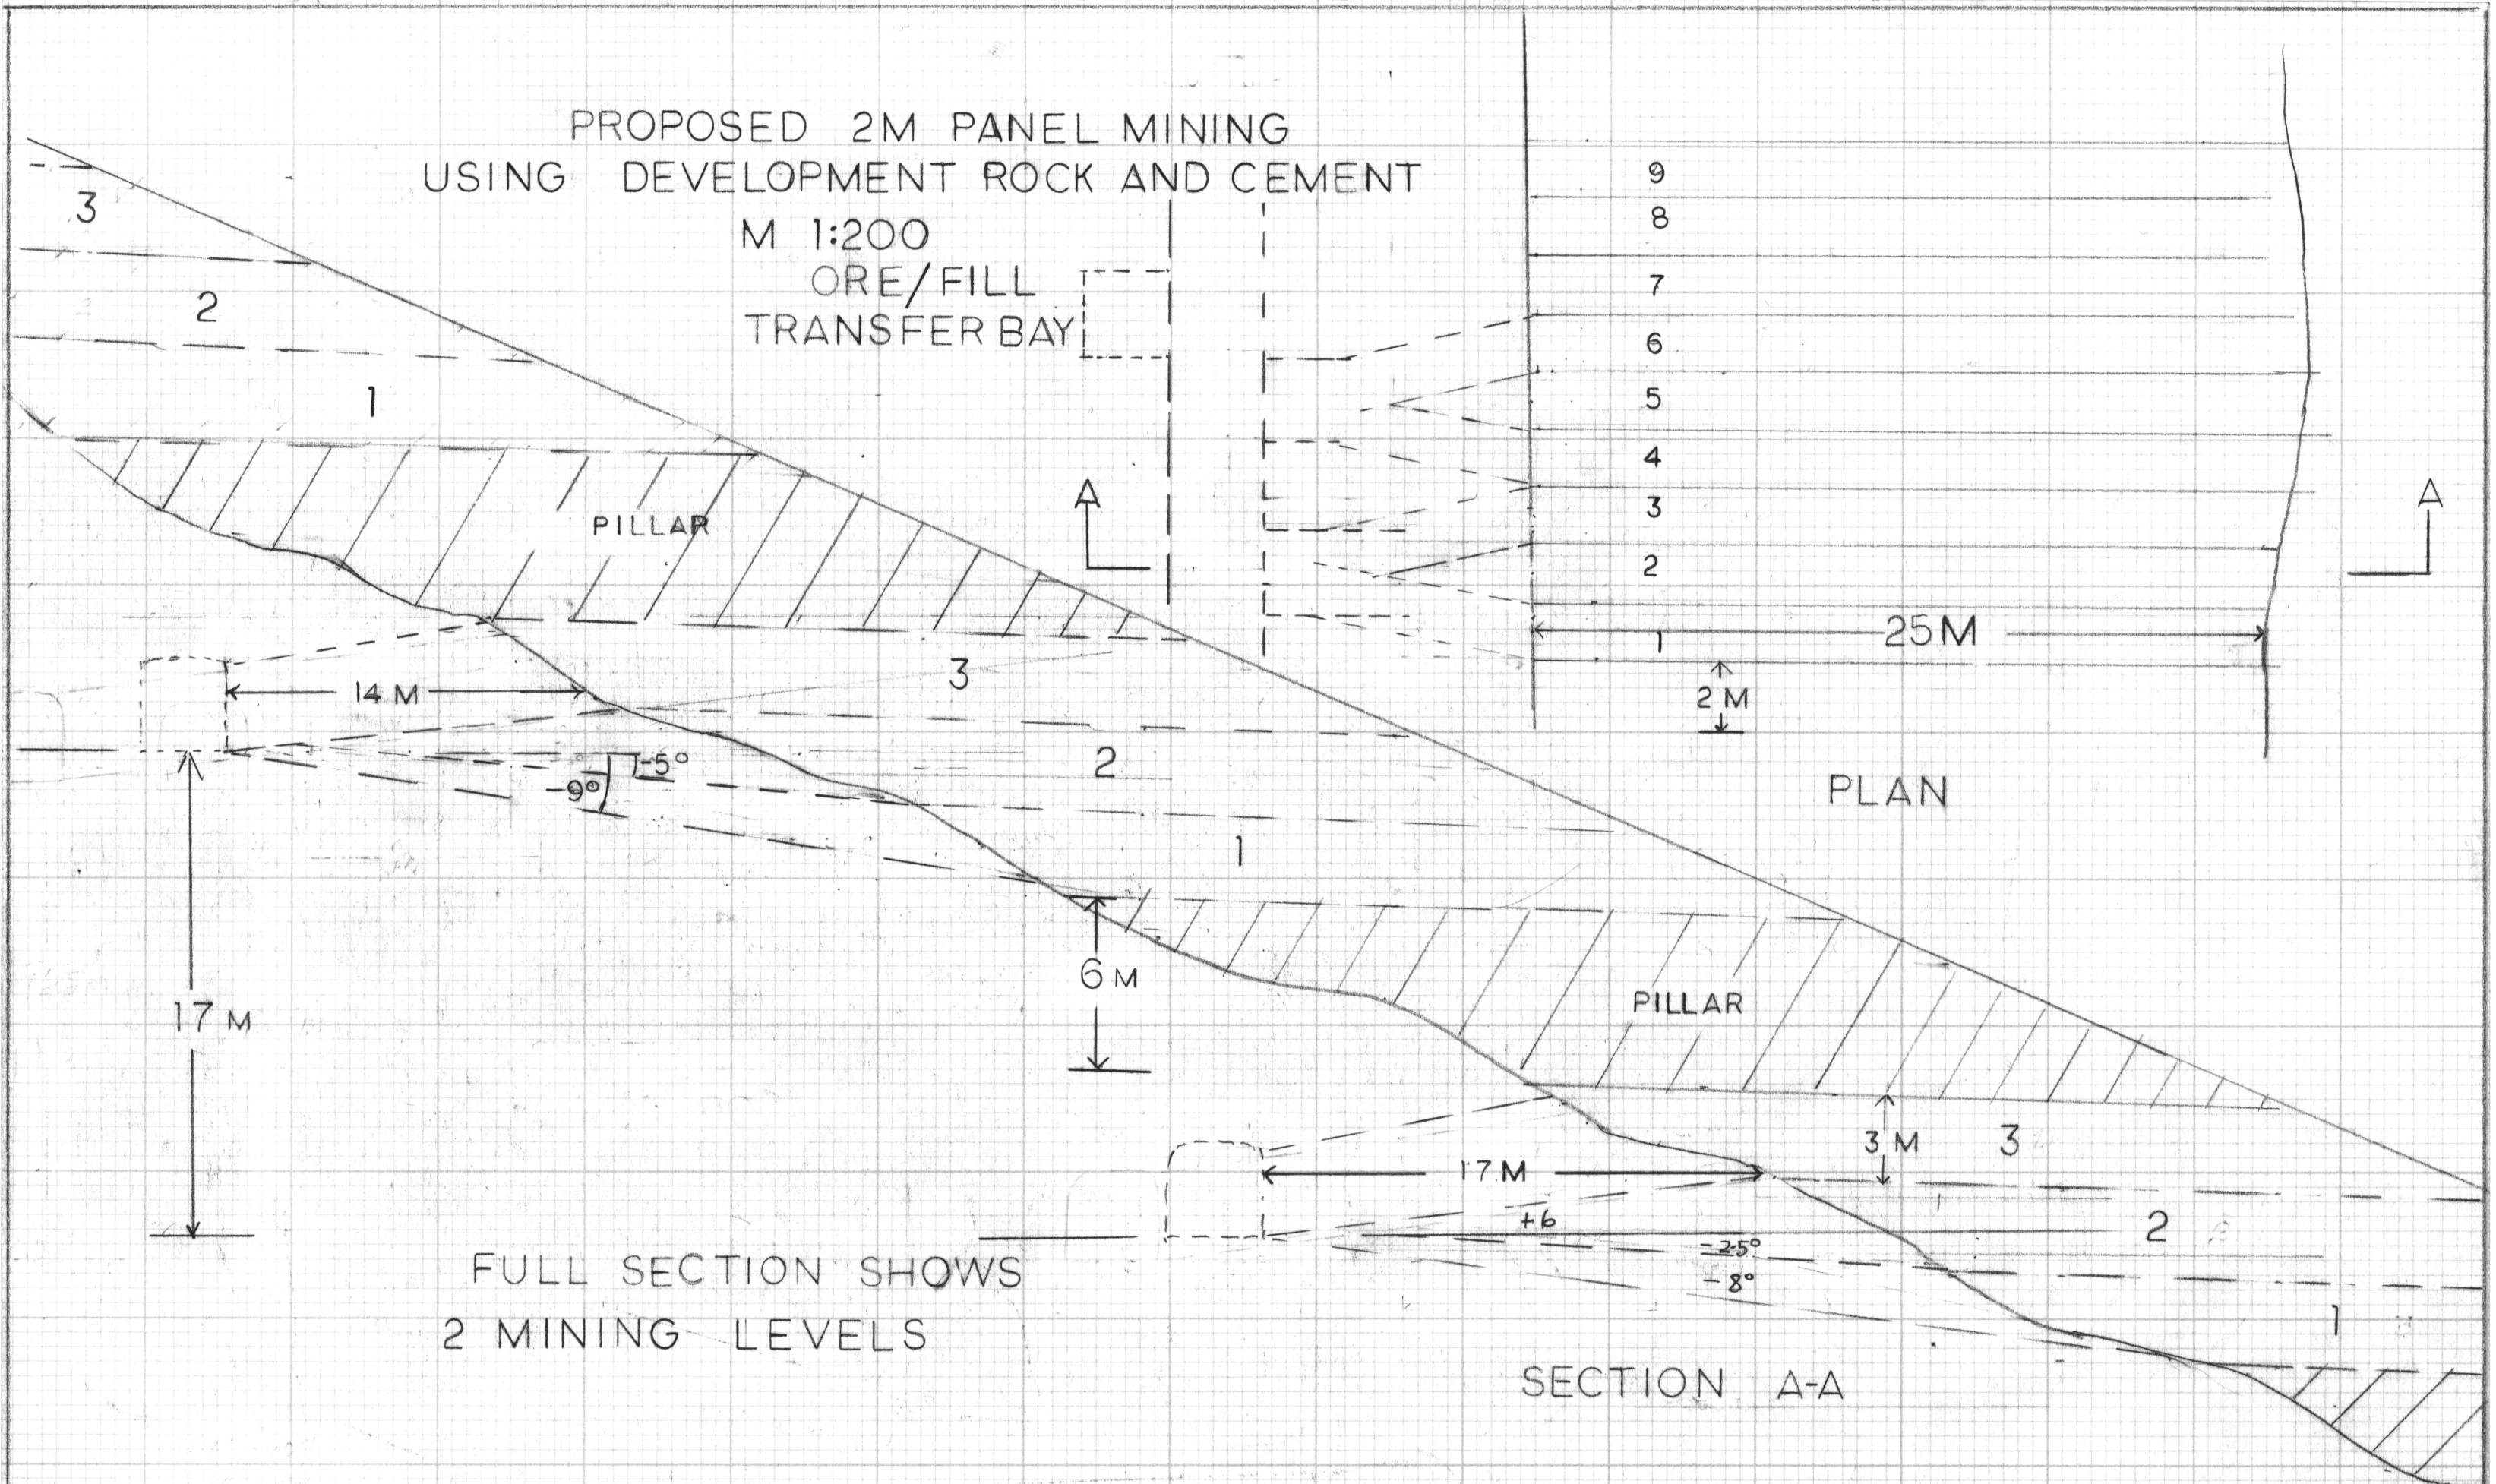

PLAN

FULL SECTION SHOWS  
 2 MINING LEVELS

SECTION A-A