
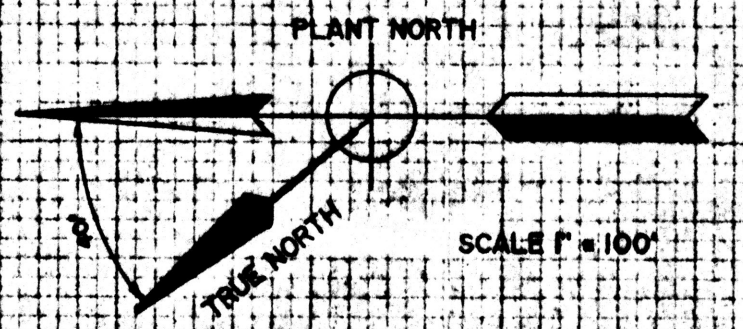


TITLE: SURVEY  
 DRAWN BY: ACB  
 CHECKED BY: [blank]  
 DATE: [blank]

ORIGINAL SURVEY  
 NO. 220-90  
 DATE: DEC. 13, 1990

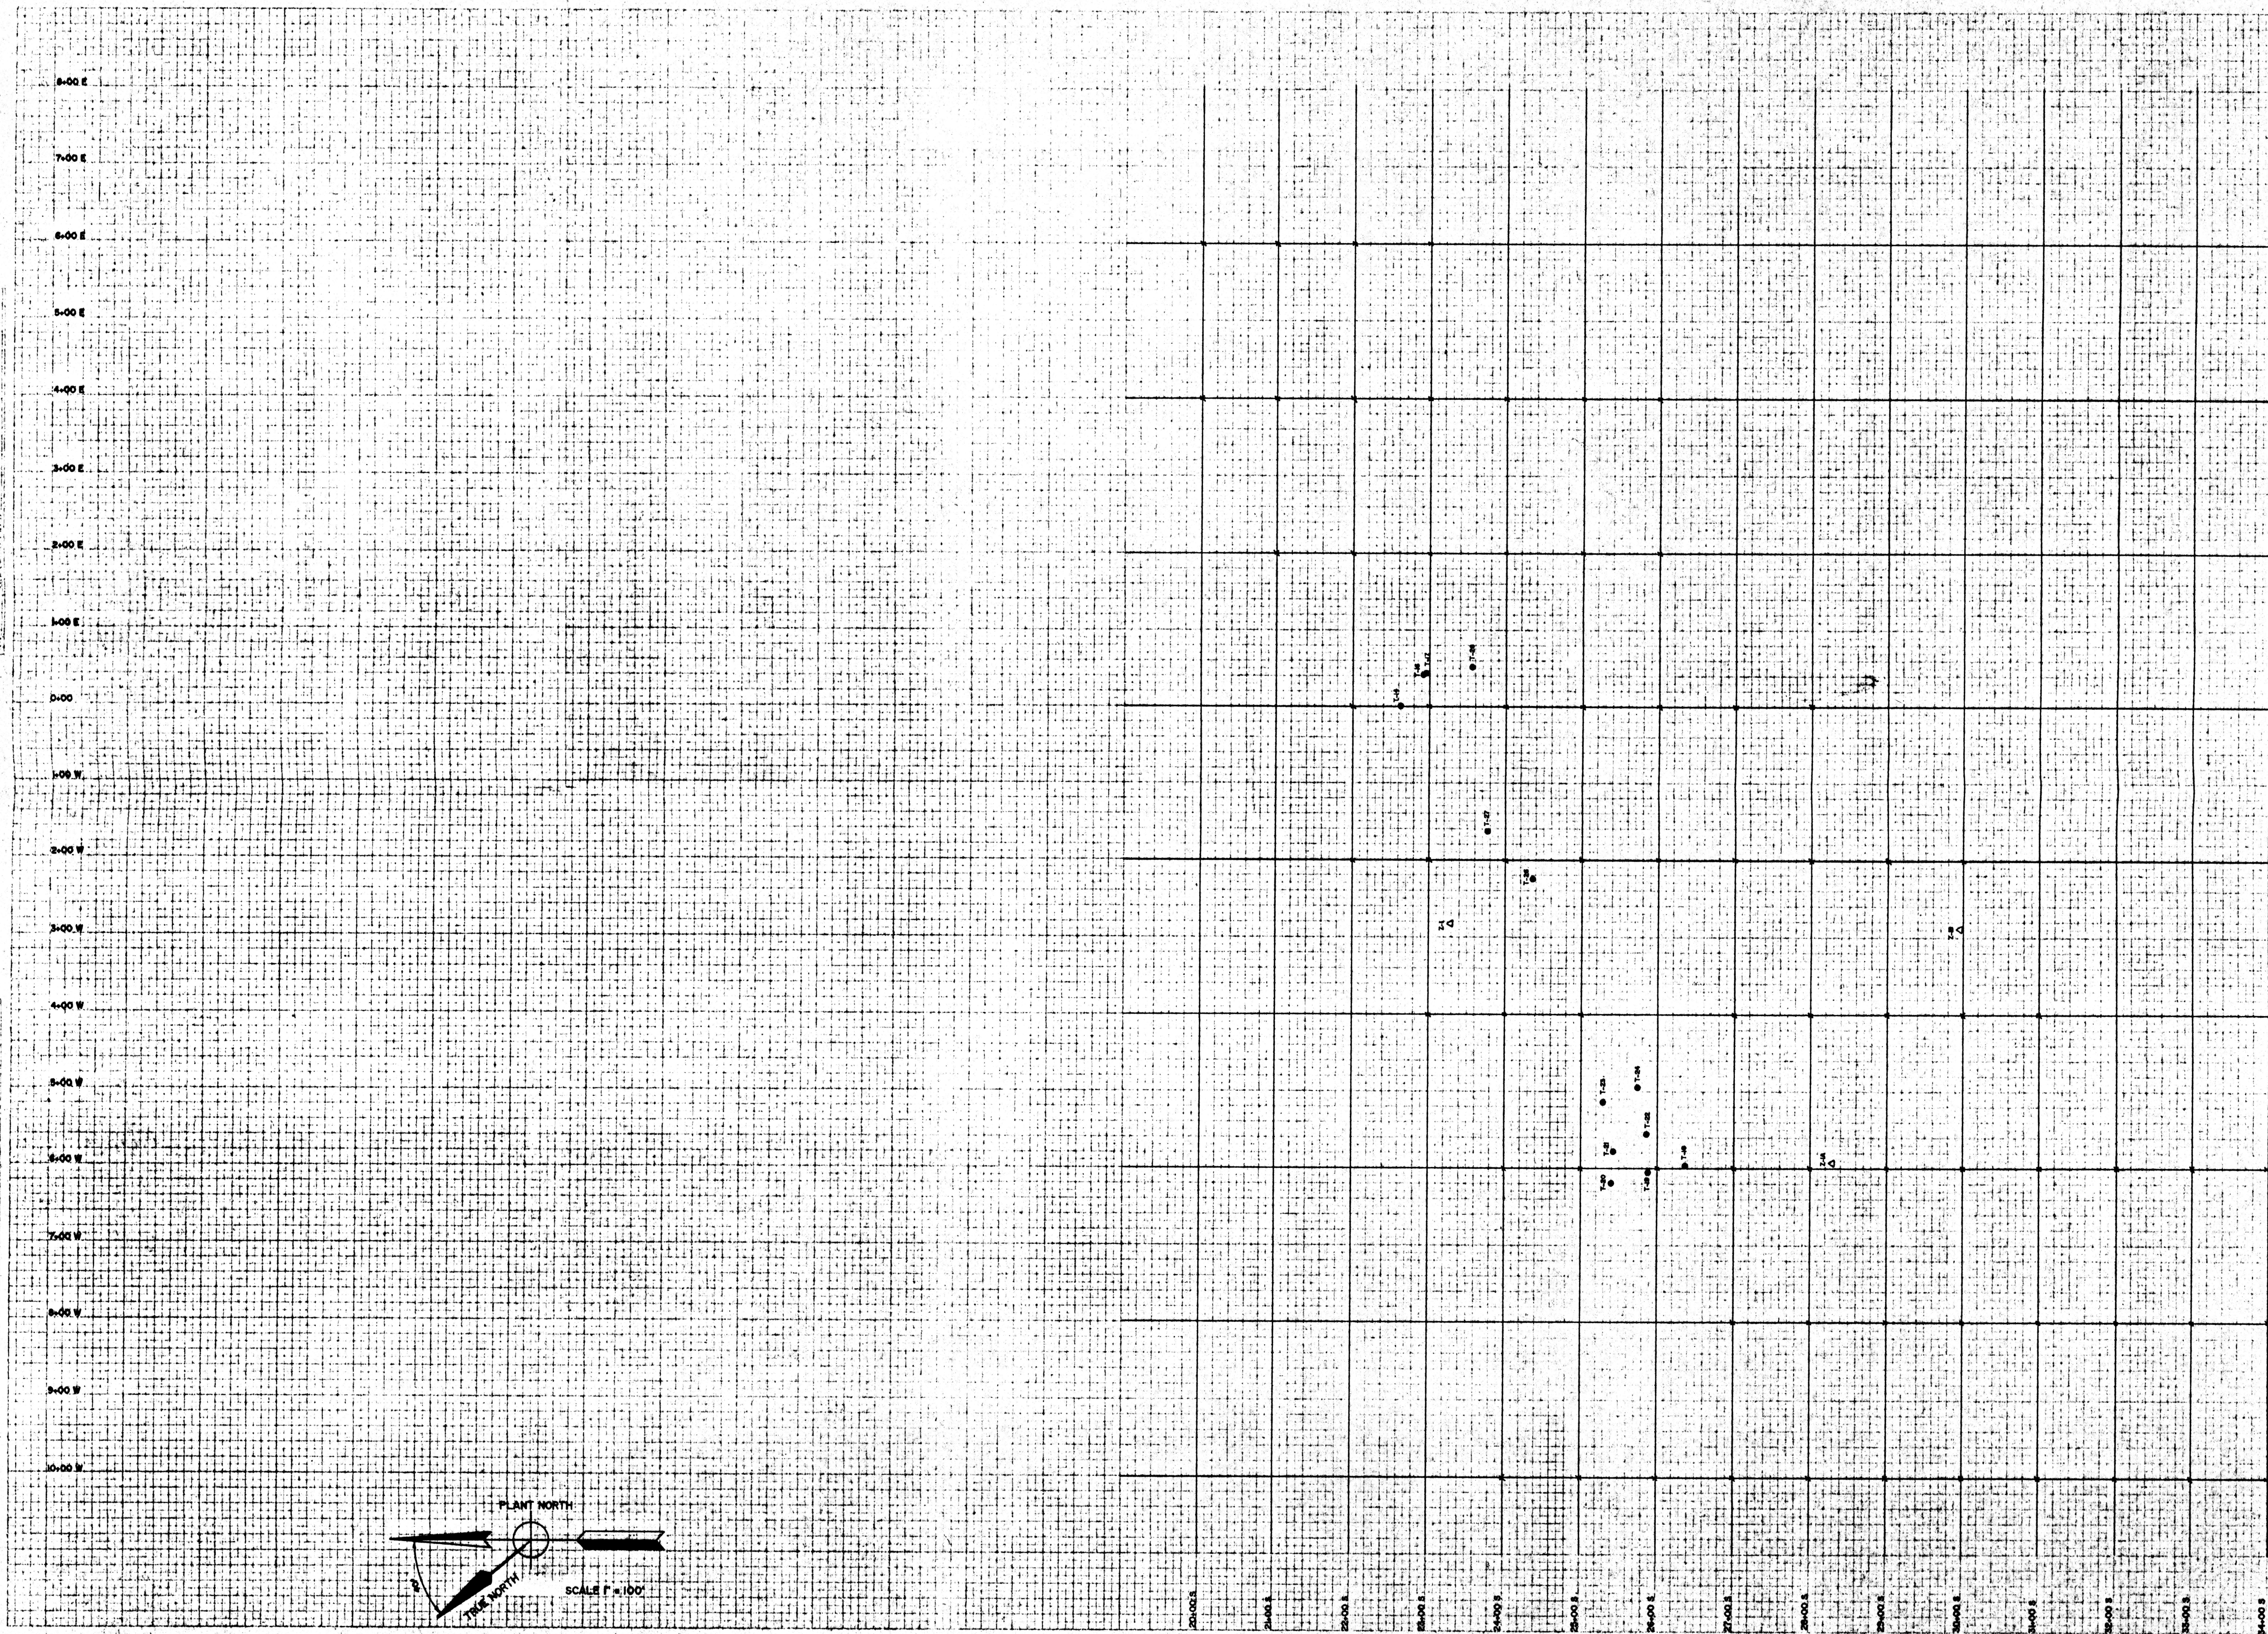

CYCLOPIC GOLDBASIN PROPERTIES,  
 ZONE I GRID AREA  
 SECTIONS 30 & 31, T28N, R18W,  
 GILA AND SALT RIVER BASE MERIDIAN,  
 MOHAVE COUNTY, ARIZONA.

LEGEND  
 ● DENOTES DRILL HOLE  
 ▲ DENOTES SURVEY CONTROL POINT.

SURVEY NO. 220-90  
 PREPARED FOR: PRIME EXPLORATIONS LTD.  
 PRIME CAPITAL PLACE, 10th FLOOR, BOX 10,  
 808 W. HASTINGS STREET,  
 VANCOUVER B.C., CANADA, V6C 2K4,  
 604-687-1483  
 DRAWN BY: ACB  
 DATE: DEC. 13, 1990  
 SHEET 1 OF 2  
 MOHAVE SURVEYING,  
 411 E. BEALE STREET,  
 KINGMAN, ARIZONA, 86401  
 602-753-4647