


W

E

200 S

200 S

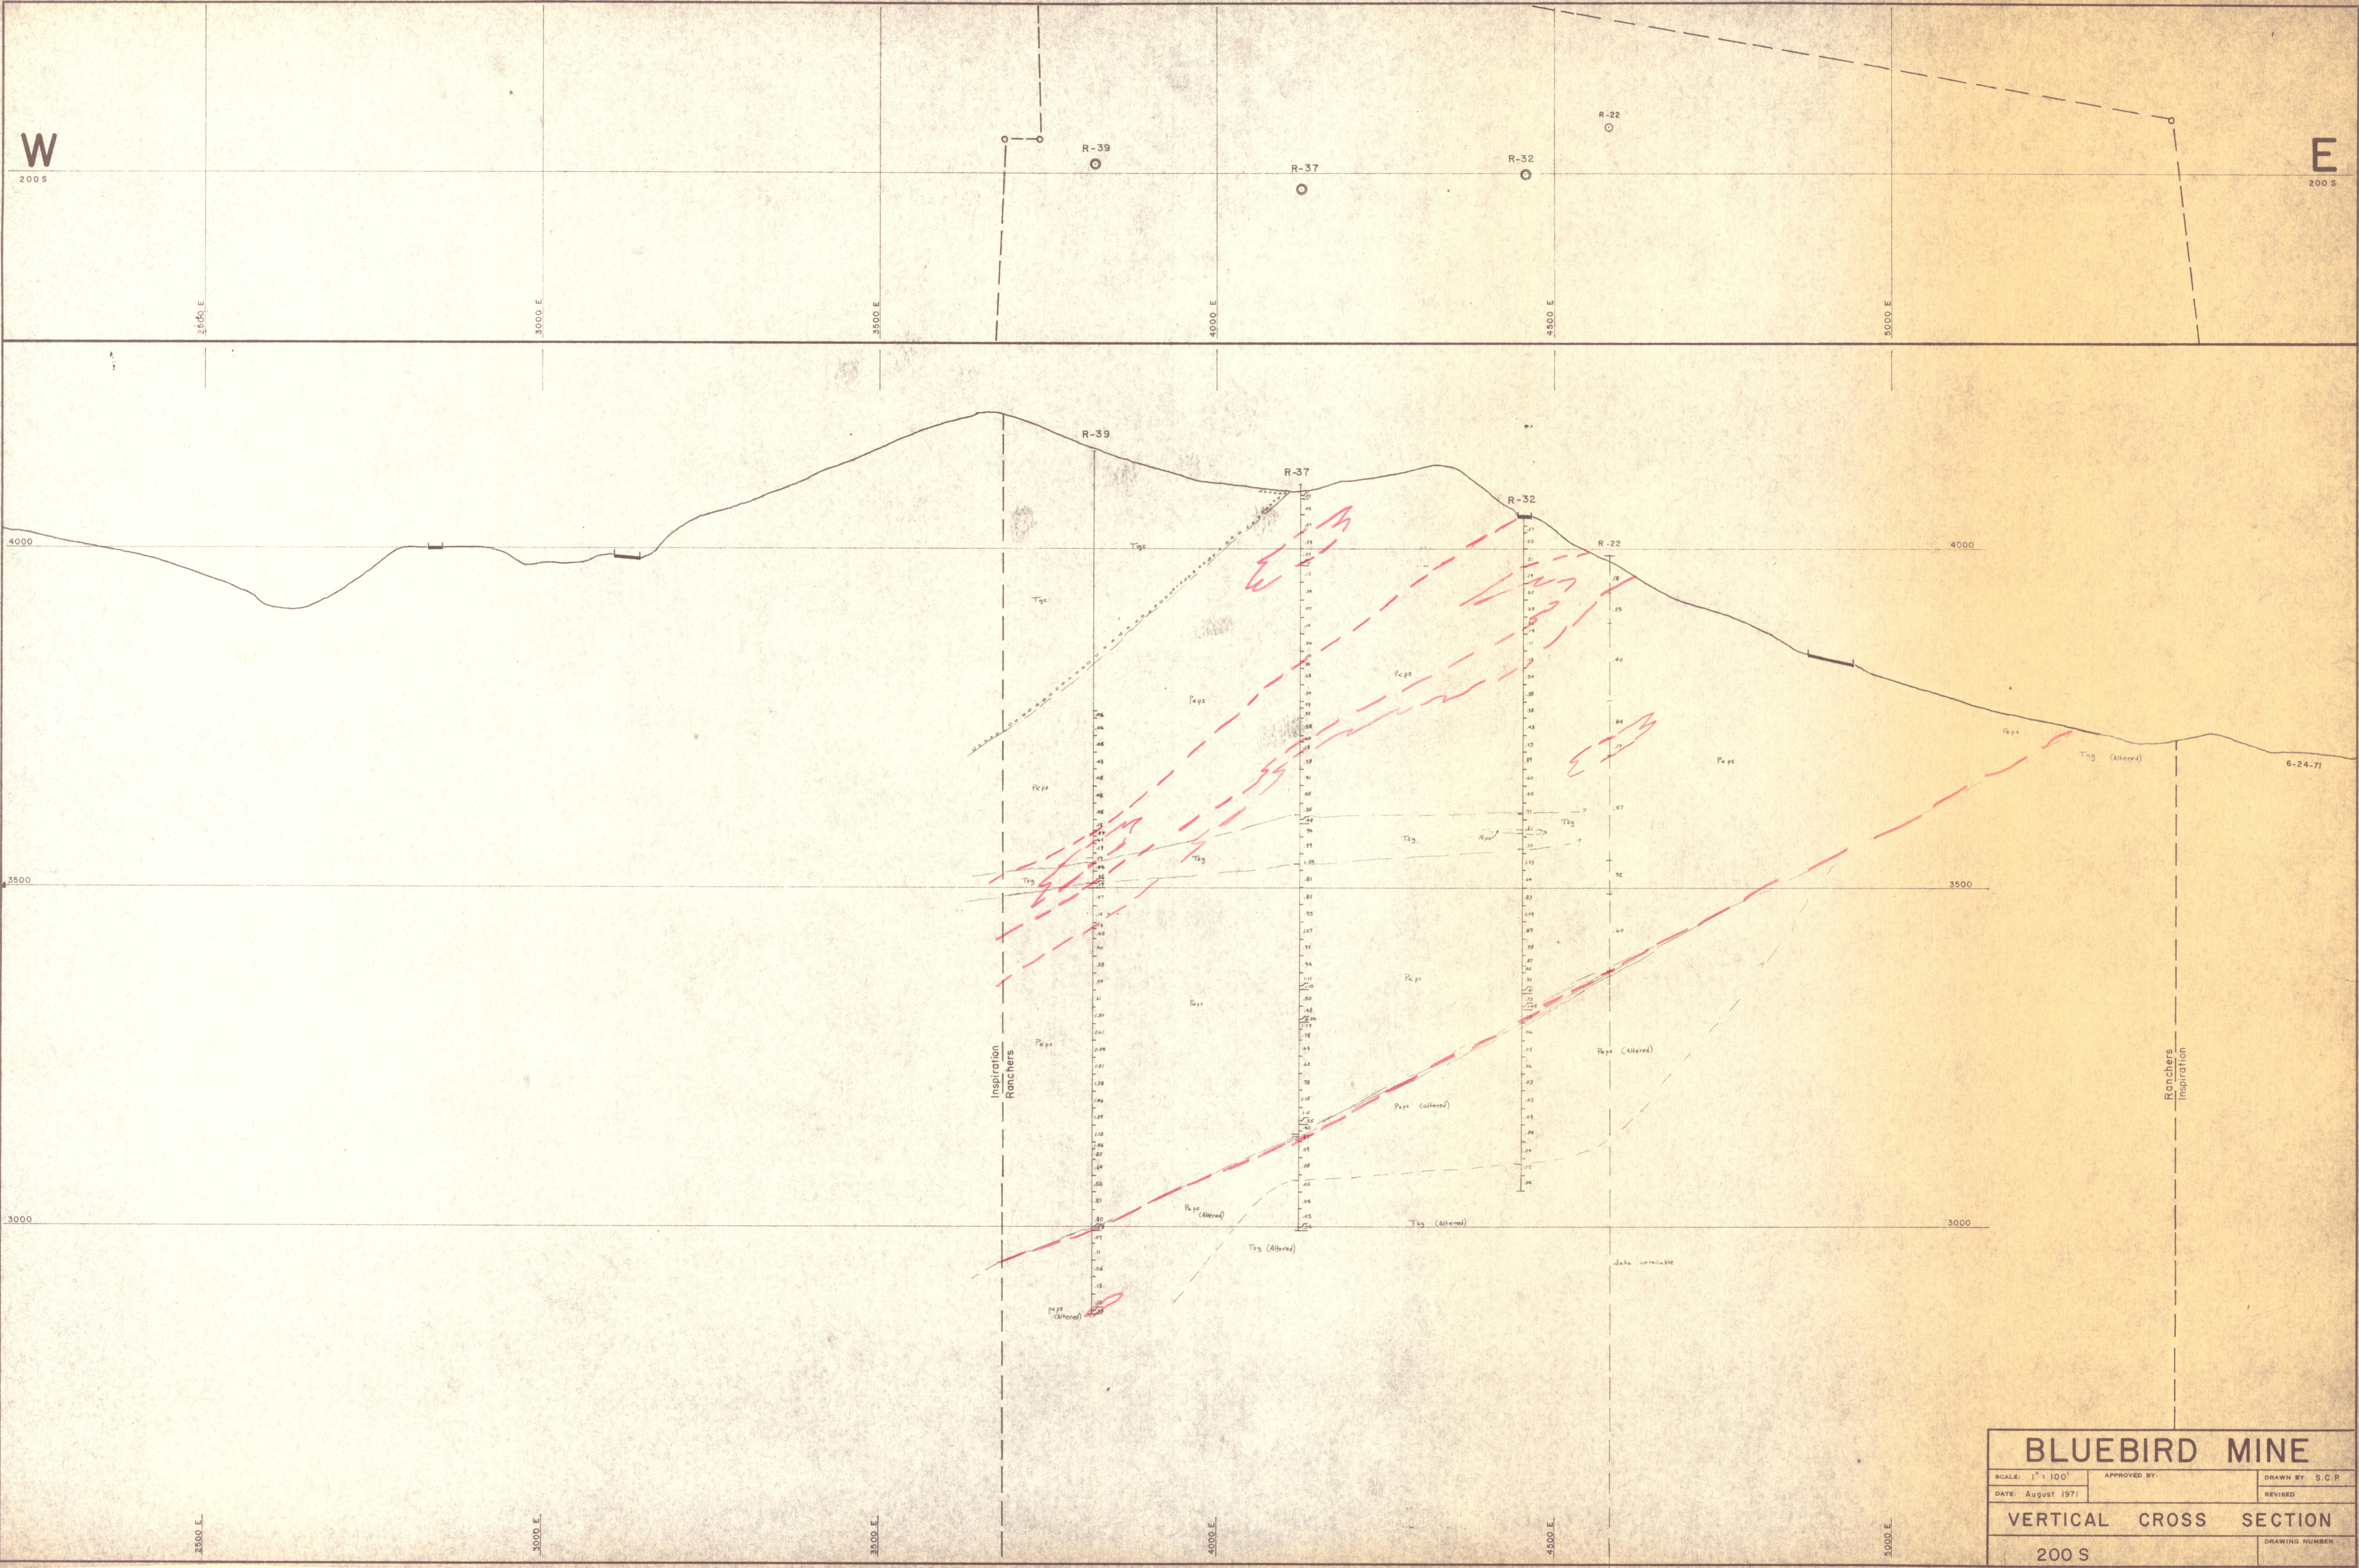

BLUEBIRD MINE		
SCALE: 1" = 100'	APPROVED BY:	DRAWN BY: S.C.P.
DATE: August 1971		REVISED:
VERTICAL CROSS SECTION		
200 S		DRAWING NUMBER: