
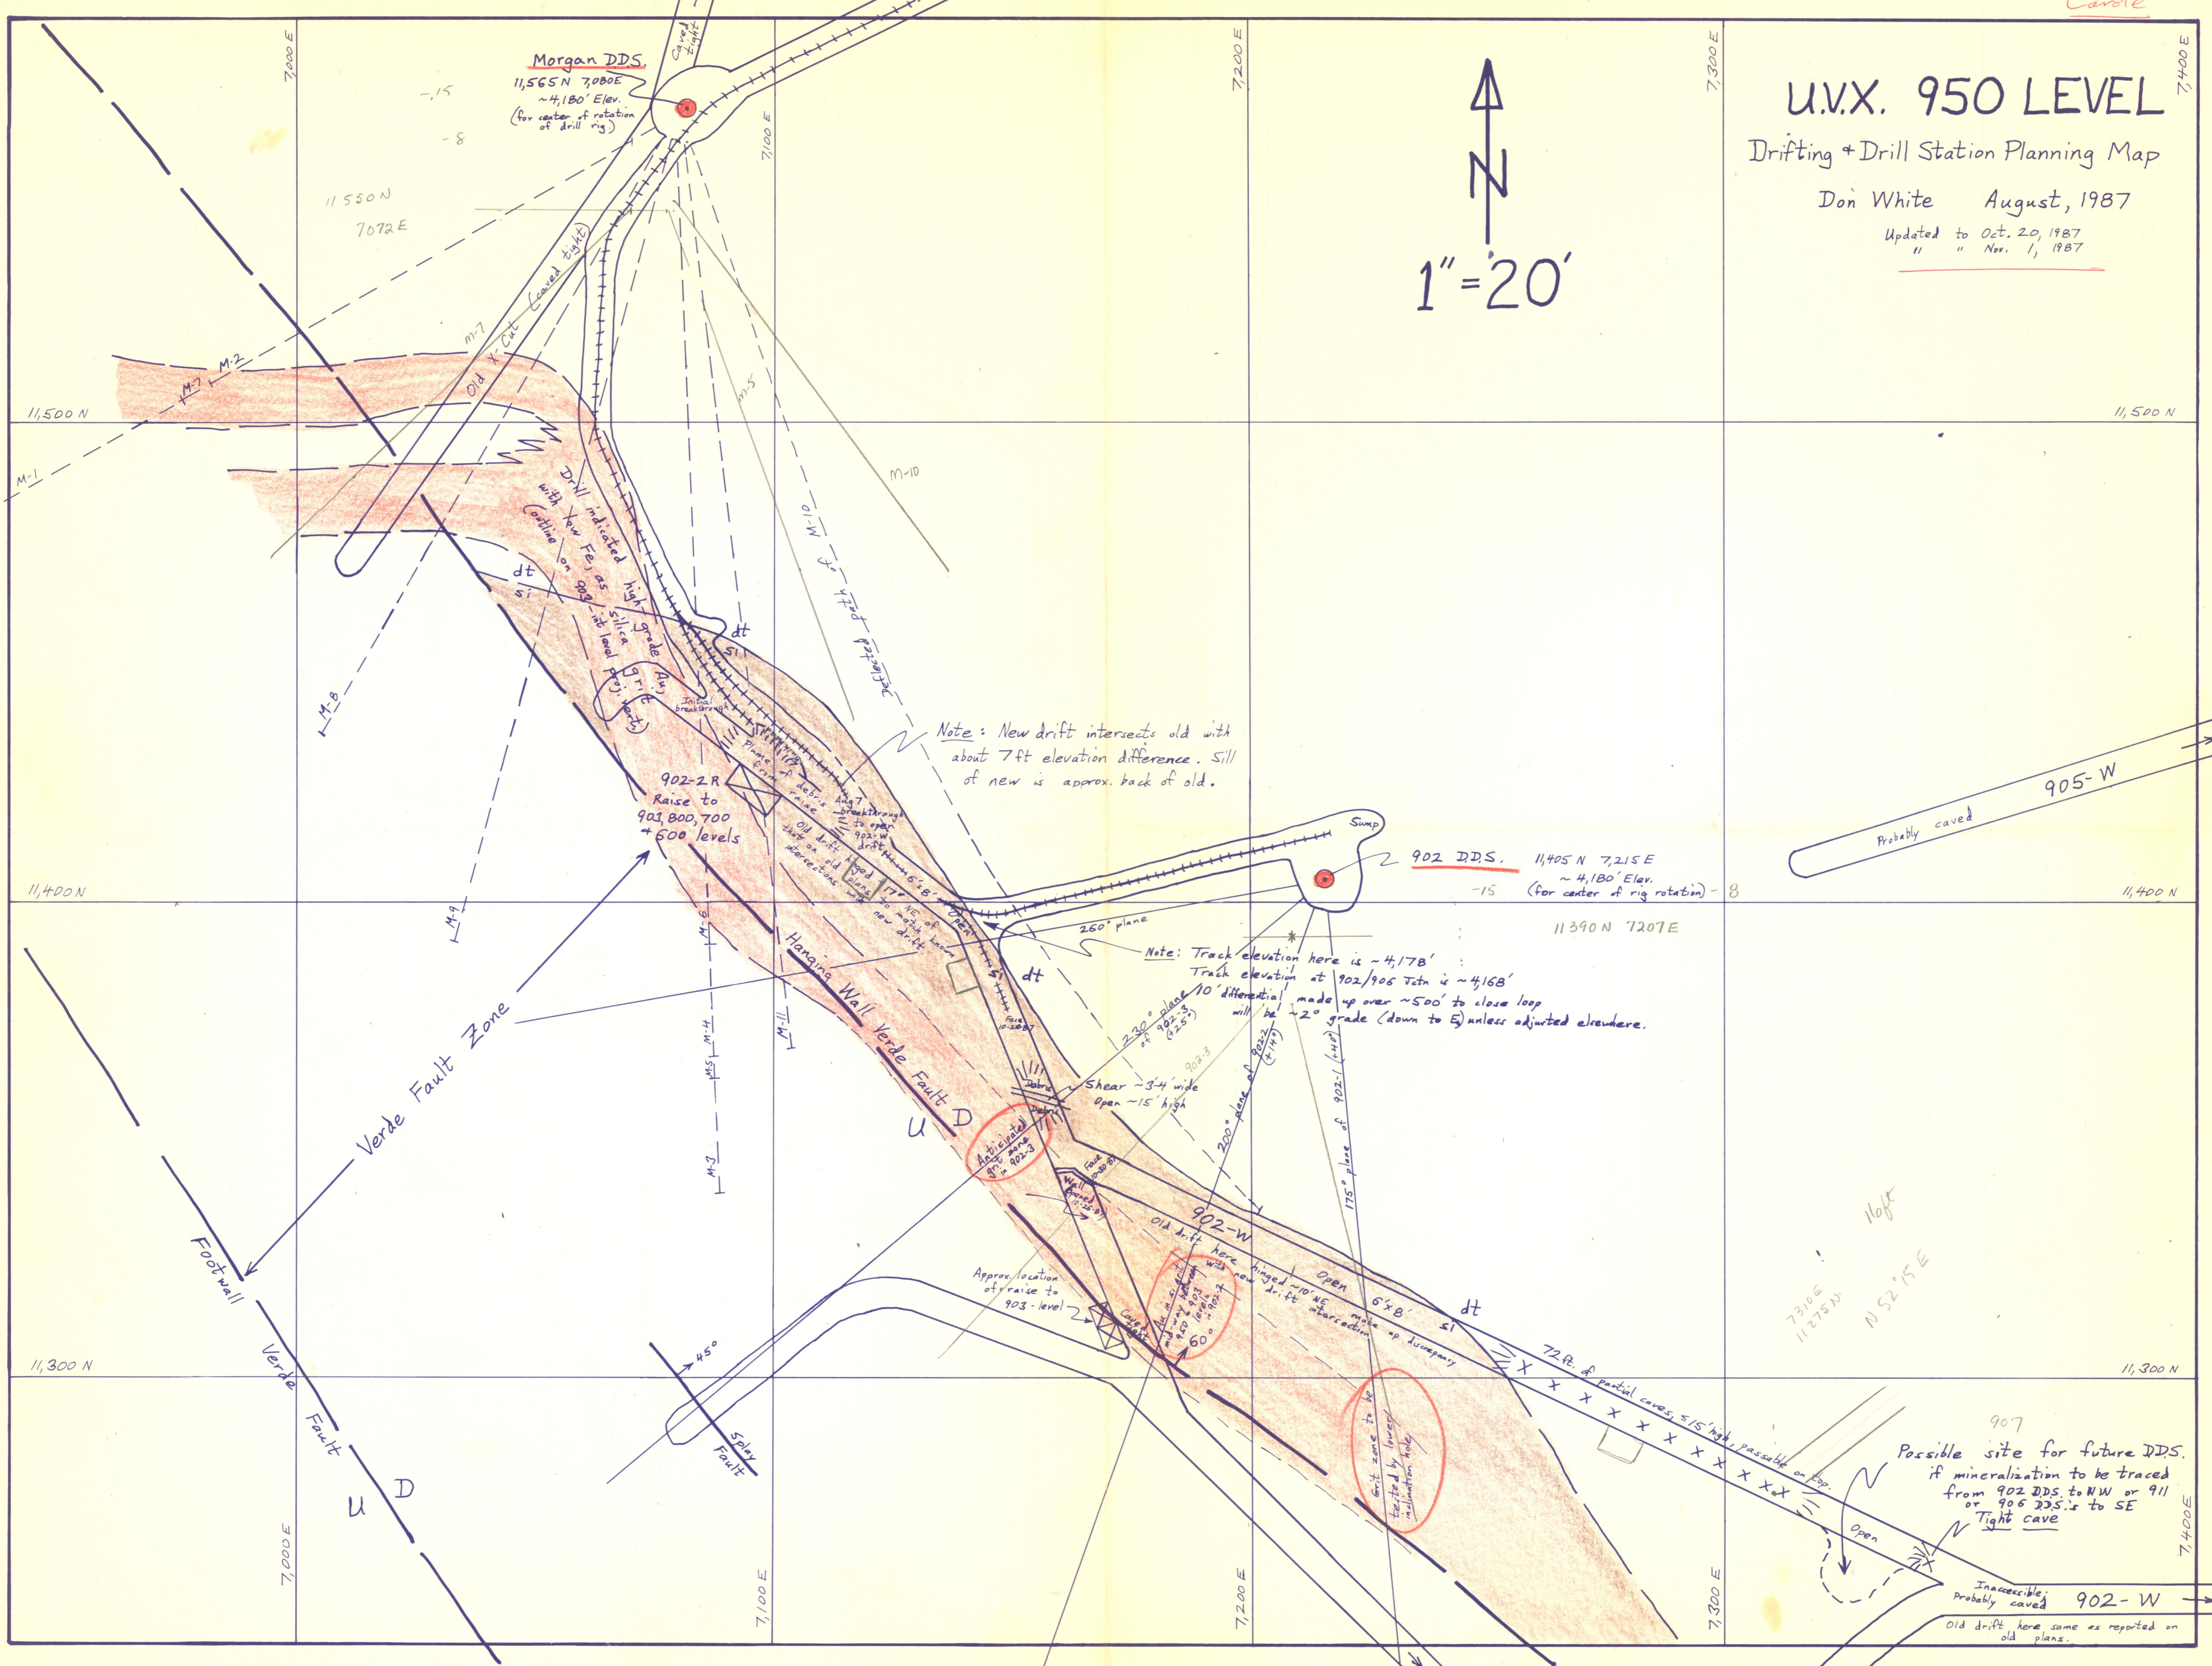


# U.V.X. 950 LEVEL

## Drifting + Drill Station Planning Map

Don White August, 1987

Updated to Oct. 20, 1987  
" " Nov. 1, 1987

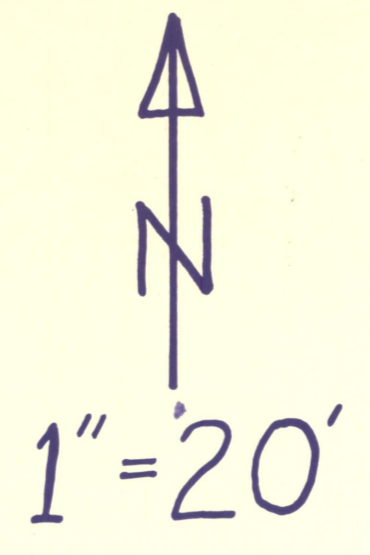

Note: New drift intersects old with about 7 ft elevation difference. Sill of new is approx. back of old.

Note: Track elevation here is ~4,178'  
Track elevation at 902/905 Jctn is ~4,168'  
10' differential made up over ~500' to close loop will be ~2° grade (down to E) unless adjusted elsewhere.

Possible site for future DDS. if mineralization to be traced from 902 DDS to NW or 911 or 906 DDS's to SE  
Tight cave

Inaccessible, probably caved  
902-W  
Old drift here same as reported on old plans.