
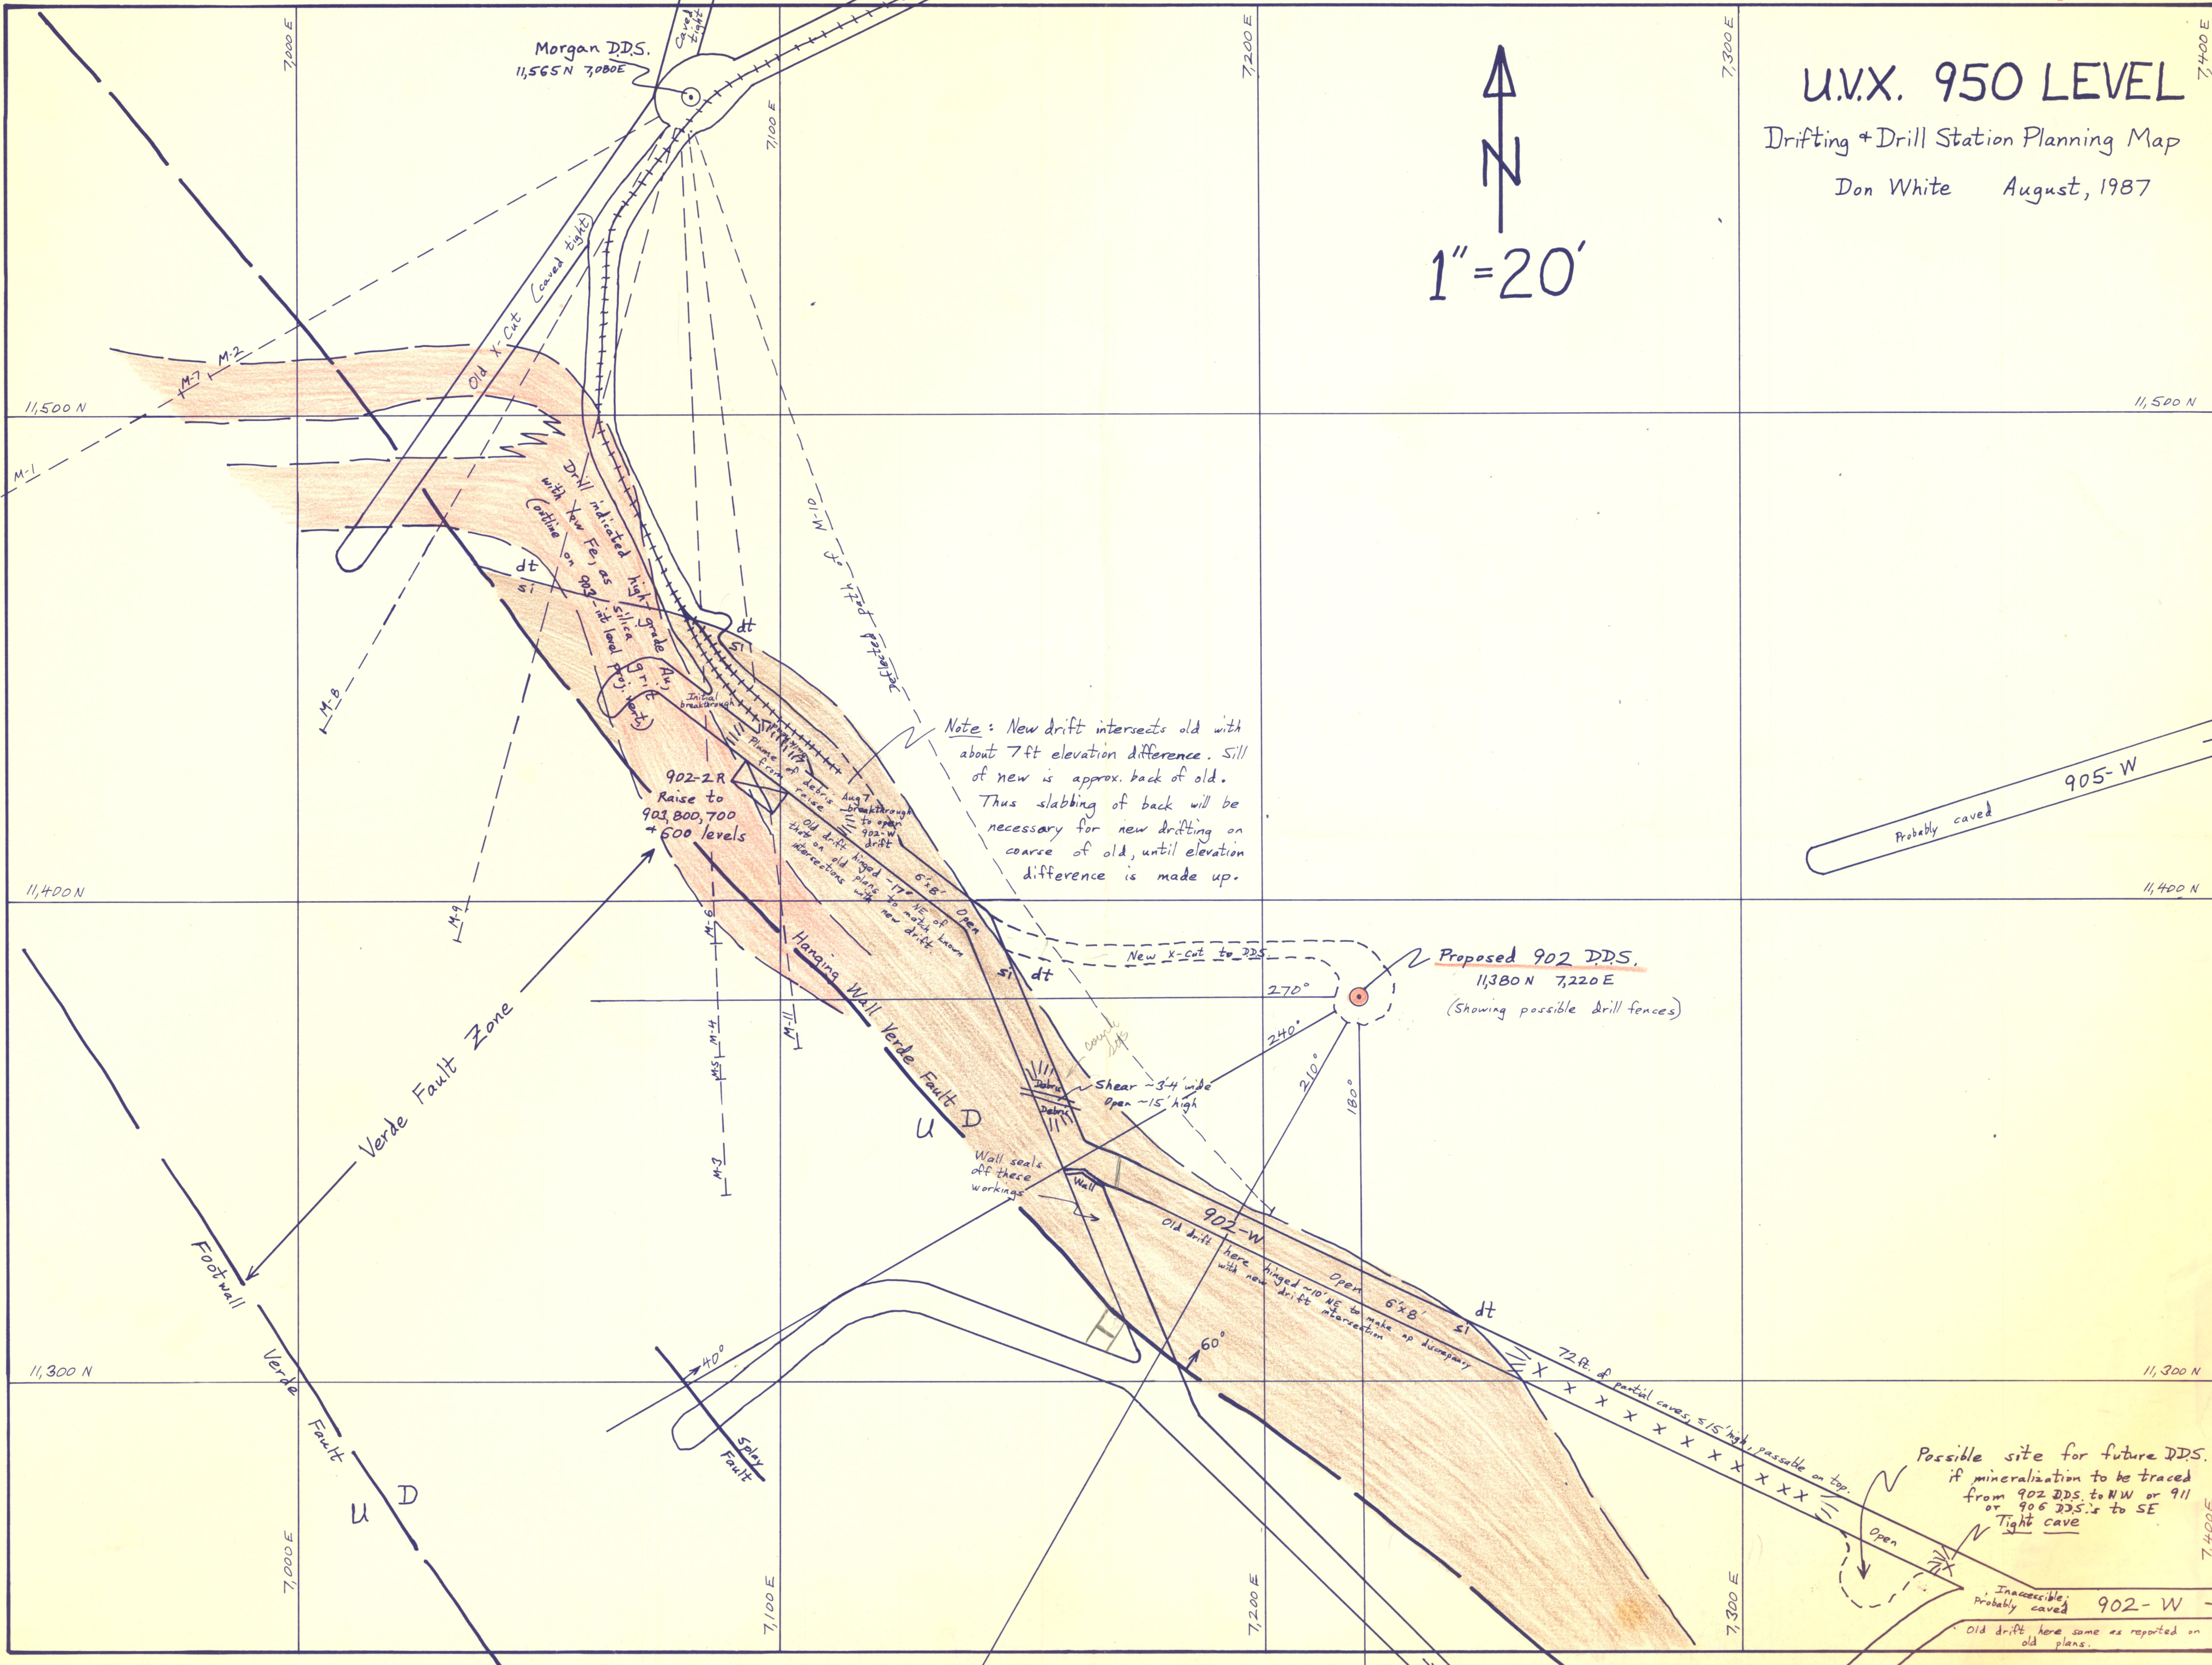


Carole

U.V.X. 950 LEVEL

Drifting + Drill Station Planning Map
Don White August, 1987

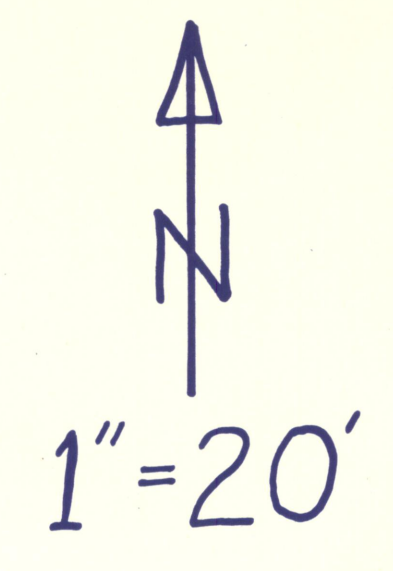

Note: New drift intersects old with about 7ft elevation difference. Sill of new is approx. back of old. Thus slabbing of back will be necessary for new drifting on course of old, until elevation difference is made up.

Proposed 902 DDS.
11,380 N 7,220 E
(Showing possible drill fences)

Possible site for future DDS.
if mineralization to be traced from 902 DDS to NW or 911 or 906 DDS's to SE
Tight cave

Inaccessible, probably caved
Old drift here same as reported on old plans.