


DESIGN LAY-OUT OF HEAP LEACH FACILITIES

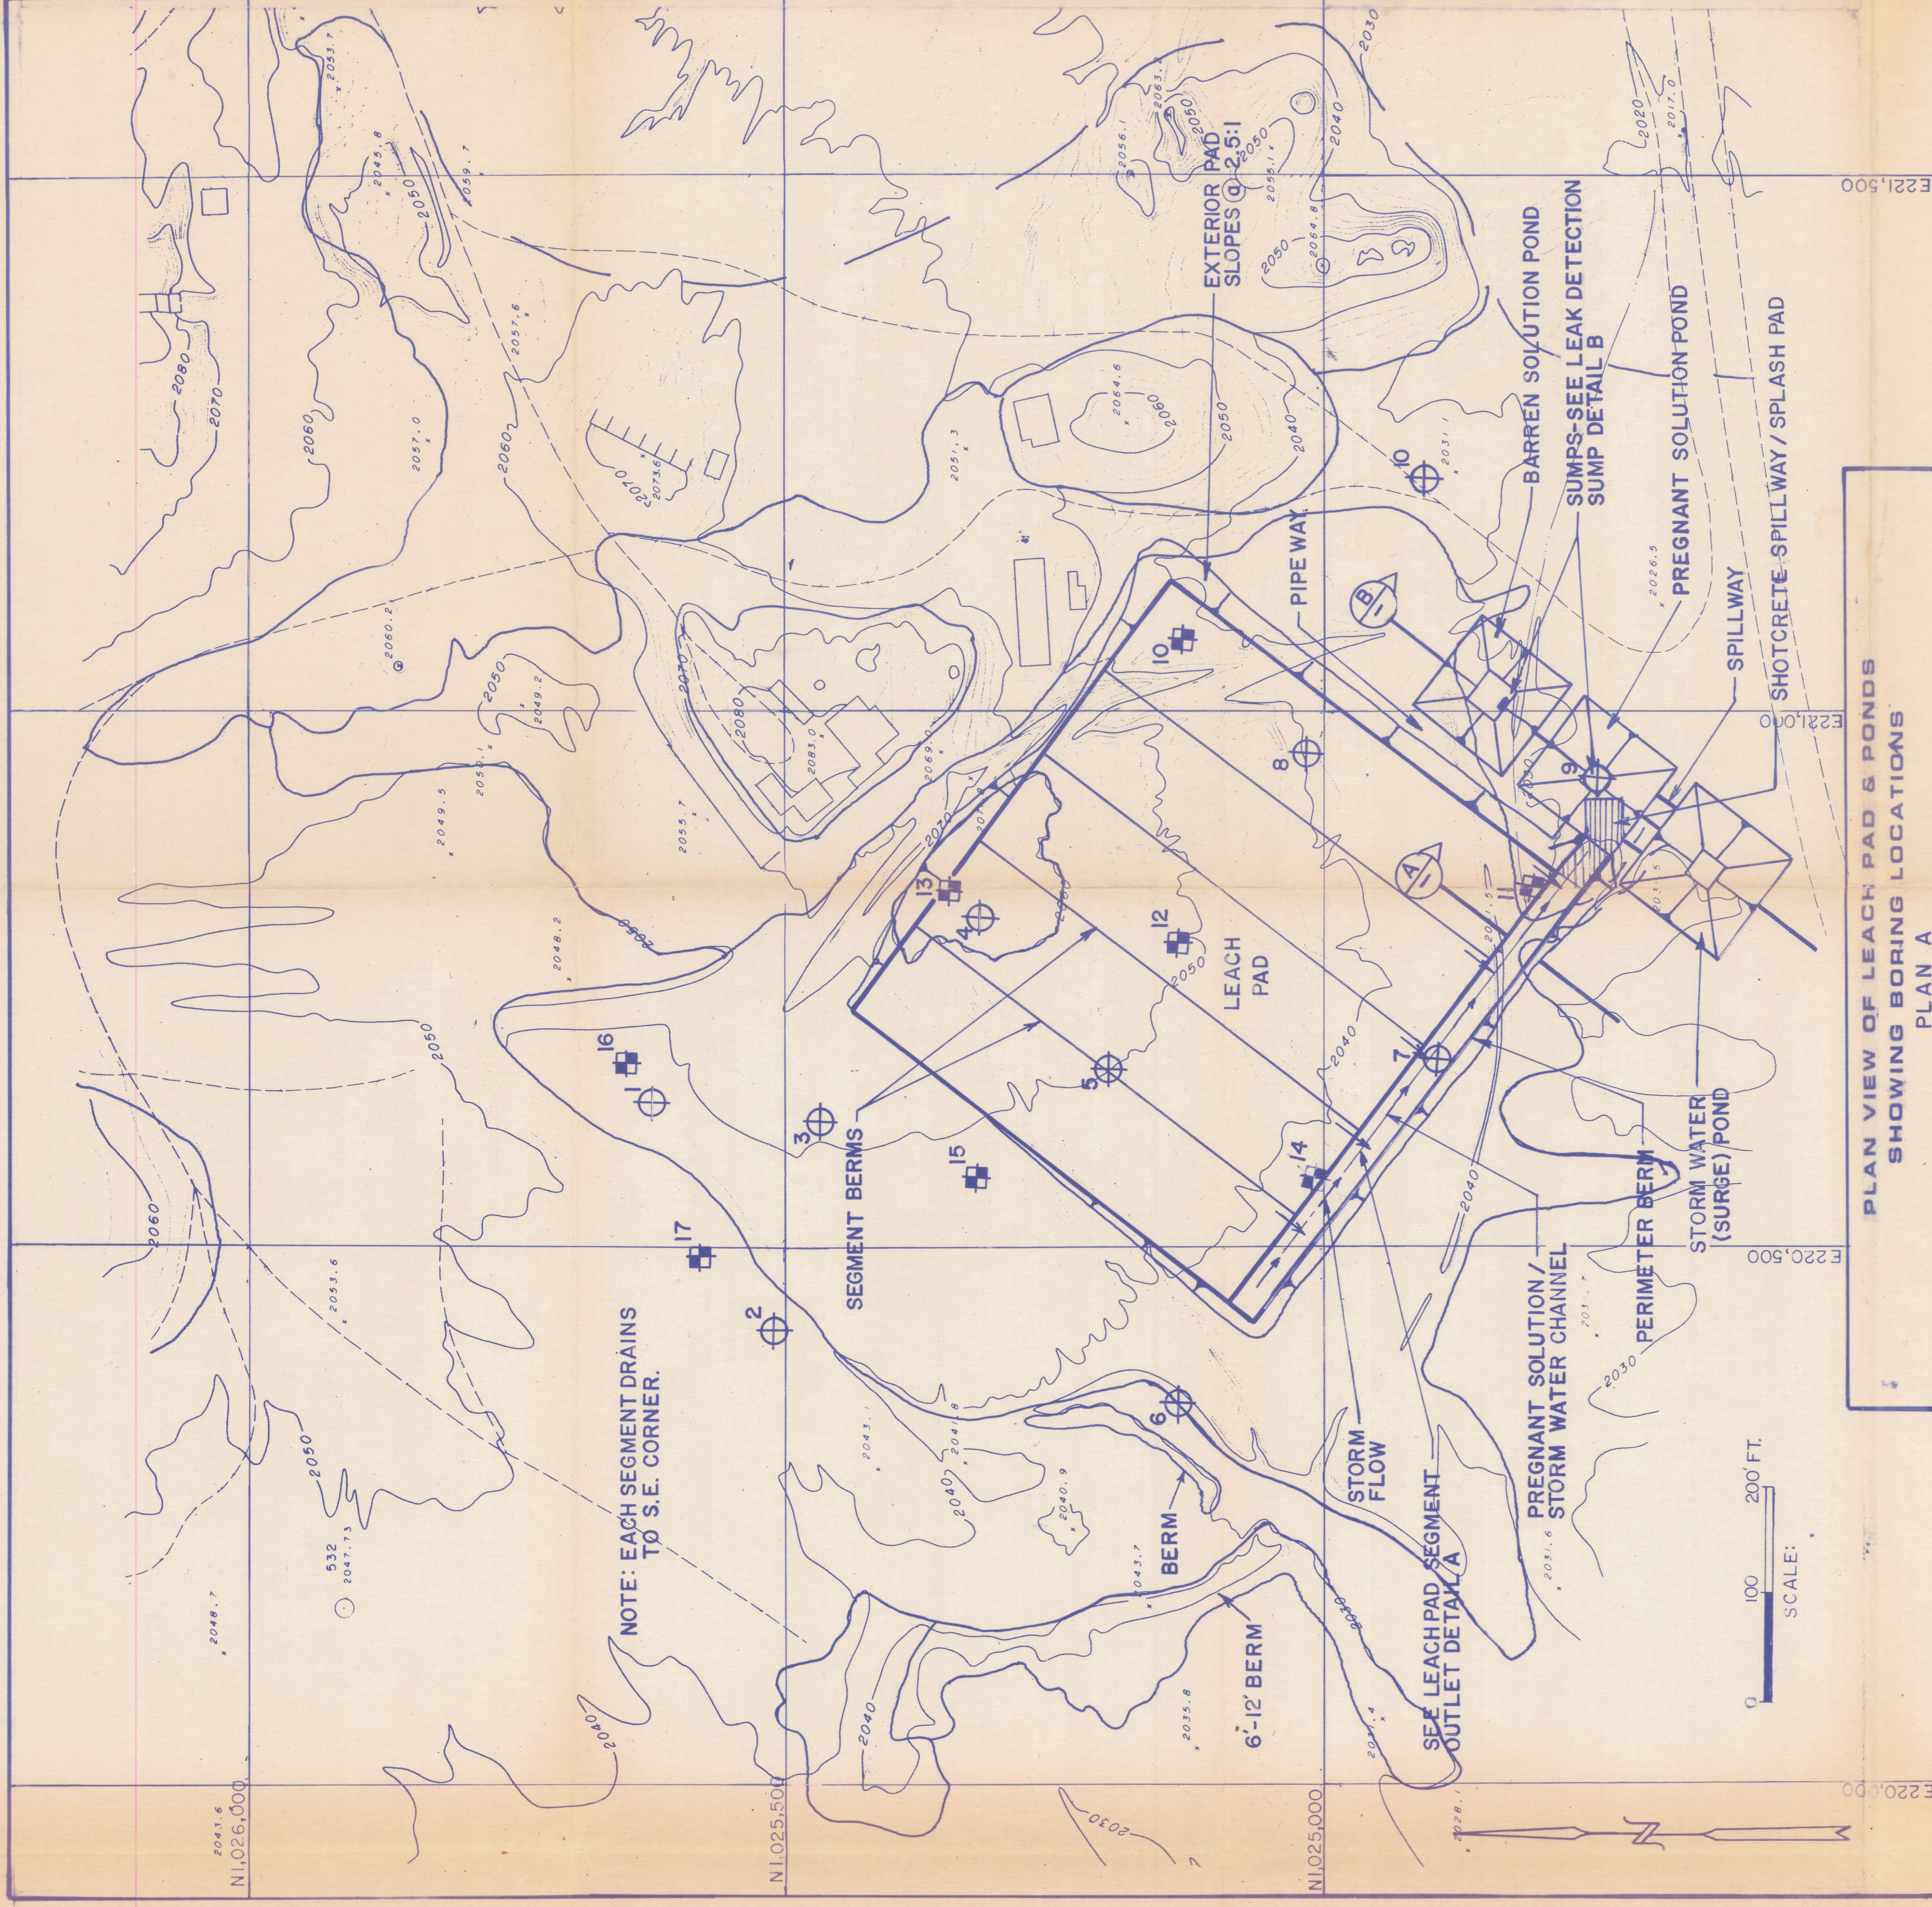

PLAN VIEW OF LEACH PAD & PONDS SHOWING BORING LOCATIONS PLAN A

LEGEND

- ⊕ - Boring Location And Number
- ⊕ - Backhoe Test Pit Location And Number



REVISIONS	
NO.	DESCRIPTION

SERGENT, HAUSKINS & BECKWITH CONSULTING GEOTECHNICAL ENGINEERS	
LEACH PAD & POND LAYOUT HEAP LEACH FACILITY DESIGN VUTURE MINE PROJECT NEAR WICKENBURG, ARIZONA	
JOB NO. E87-11	DATE DESIGNED BY DRAWN BY CHECKED BY 4-87 NJL CAW JRF