

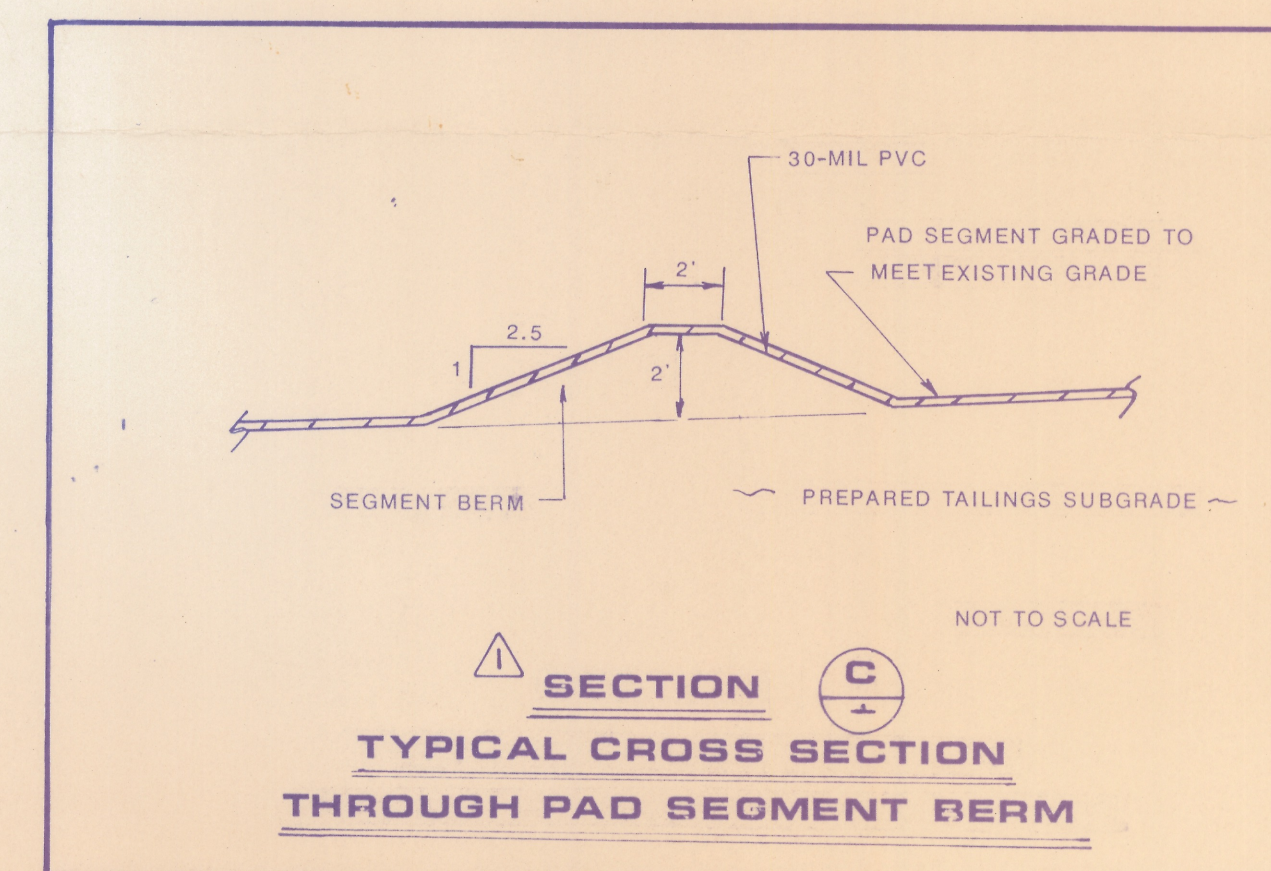
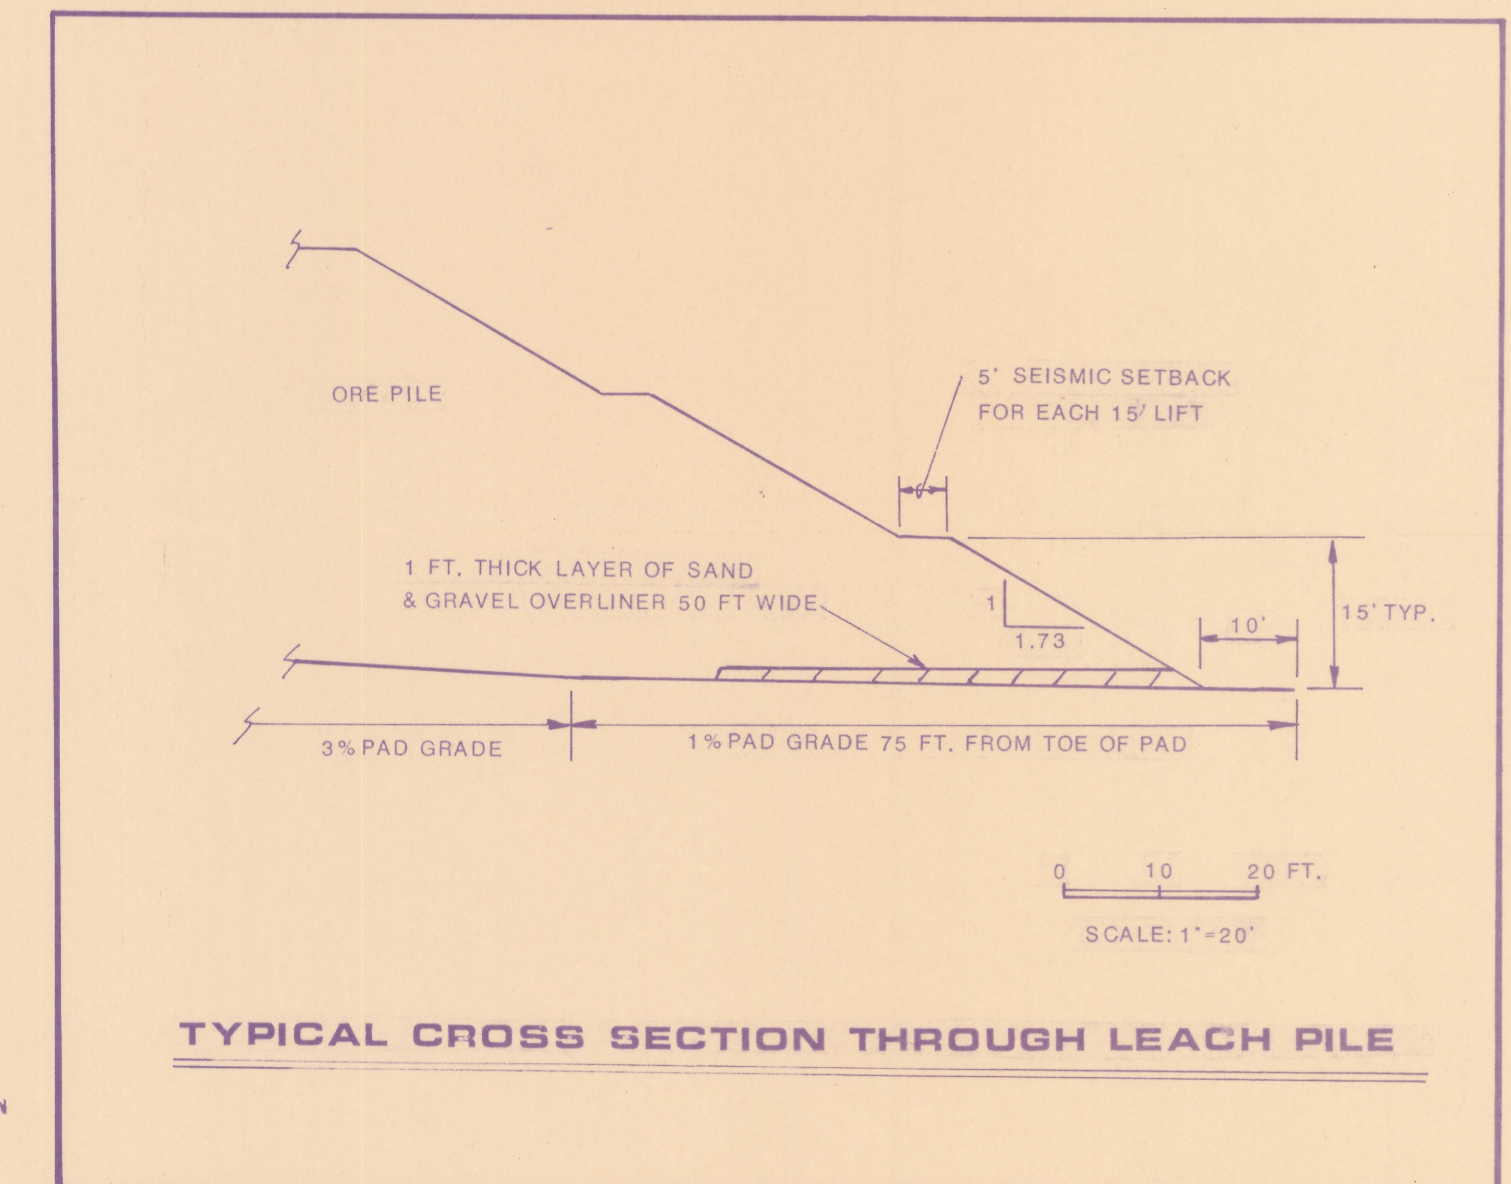


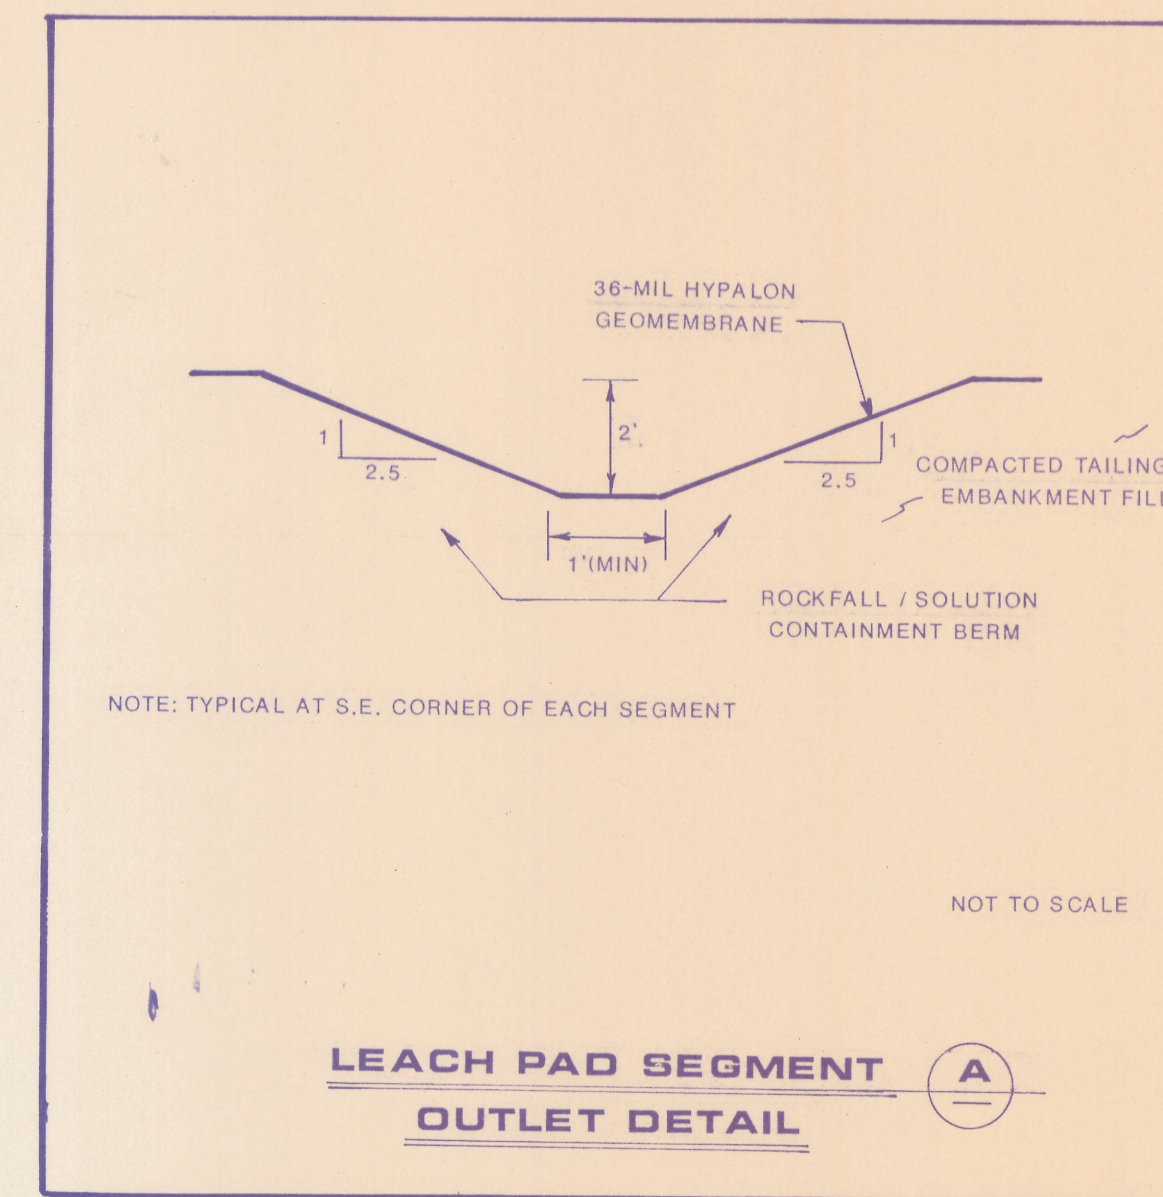

PLAN VIEW OF LEACH PAD & PONDS

REFERENCE DRAWING: "TOPOGRAPHIC MAP OF TAILING AREA, VULTURE MINE",
PREPARED FOR ZORTMAN MINING CO., AERIAL MAPPING CO., INC.,
PHOENIX, ARIZONA, DATED 12/3/82.

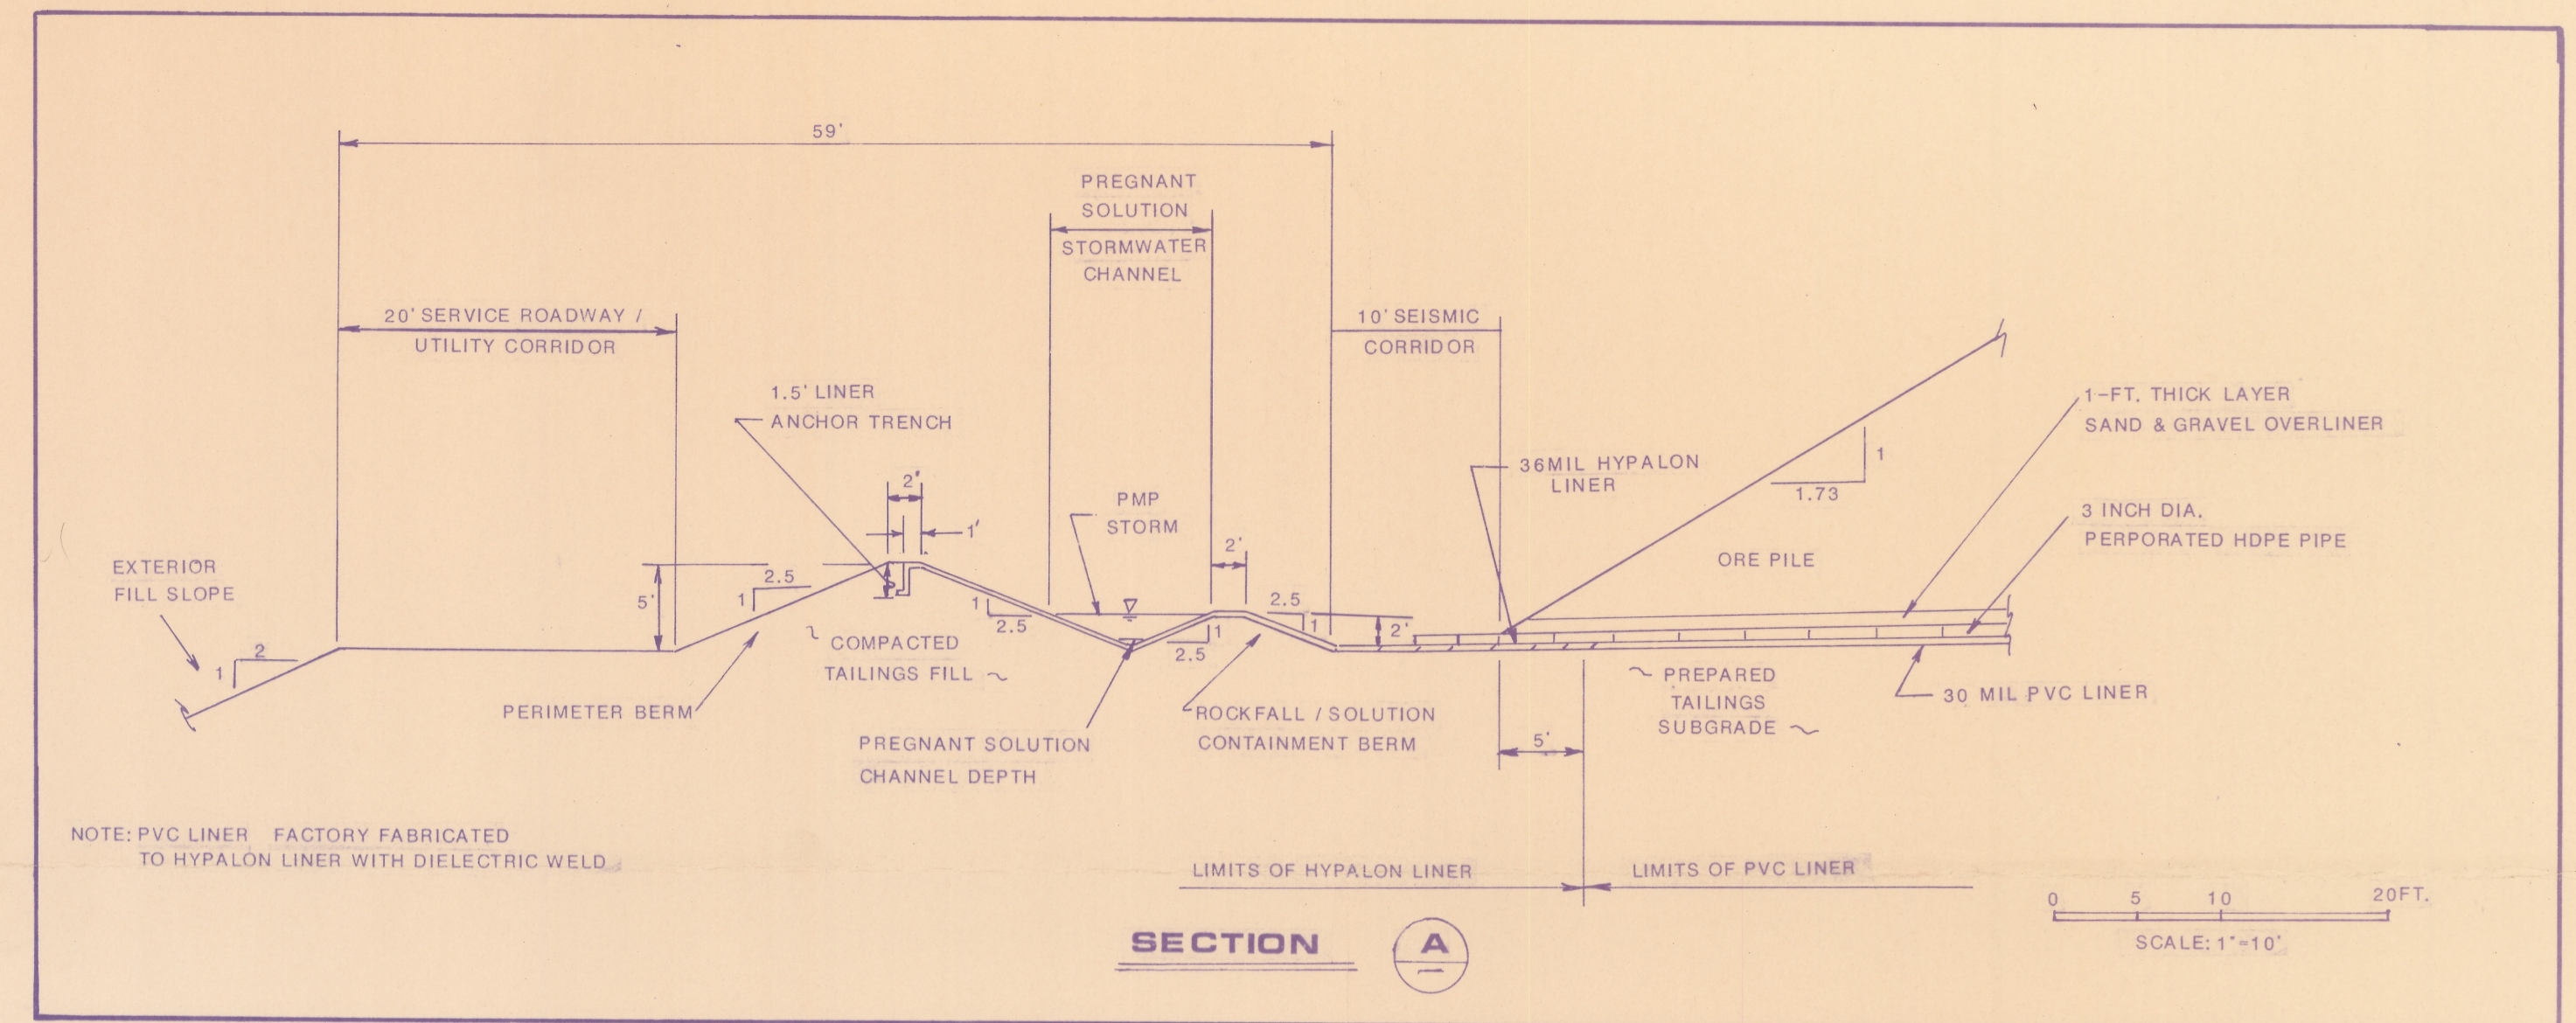

NO.	DESCRIPTION	DATE
1	Revised Typical Cross Section (C)	3/7/88

REVISIONS

S H B
SERGENT, HAUSKINS & BECKWITH
CONSULTING GEOTECHNICAL ENGINEERS

**LEACH PAD & POND LAYOUT
DETAILS & TYPICAL SECTIONS
VULTURE MINE PROJECT
NEAR WICKENBURG, ARIZONA**

JOB NO.	DATE	DESIGNED BY	DRAWN BY	CHECKED BY	PLATE NO.
EB7-220	10/87	NJL	CAW	LAH	1