


Mineral Rights Report  
Blair, Cass, S. S. & S. S. 400 West 10th  
Mojave County Historical Society, Inc.

ADMR 0269-010

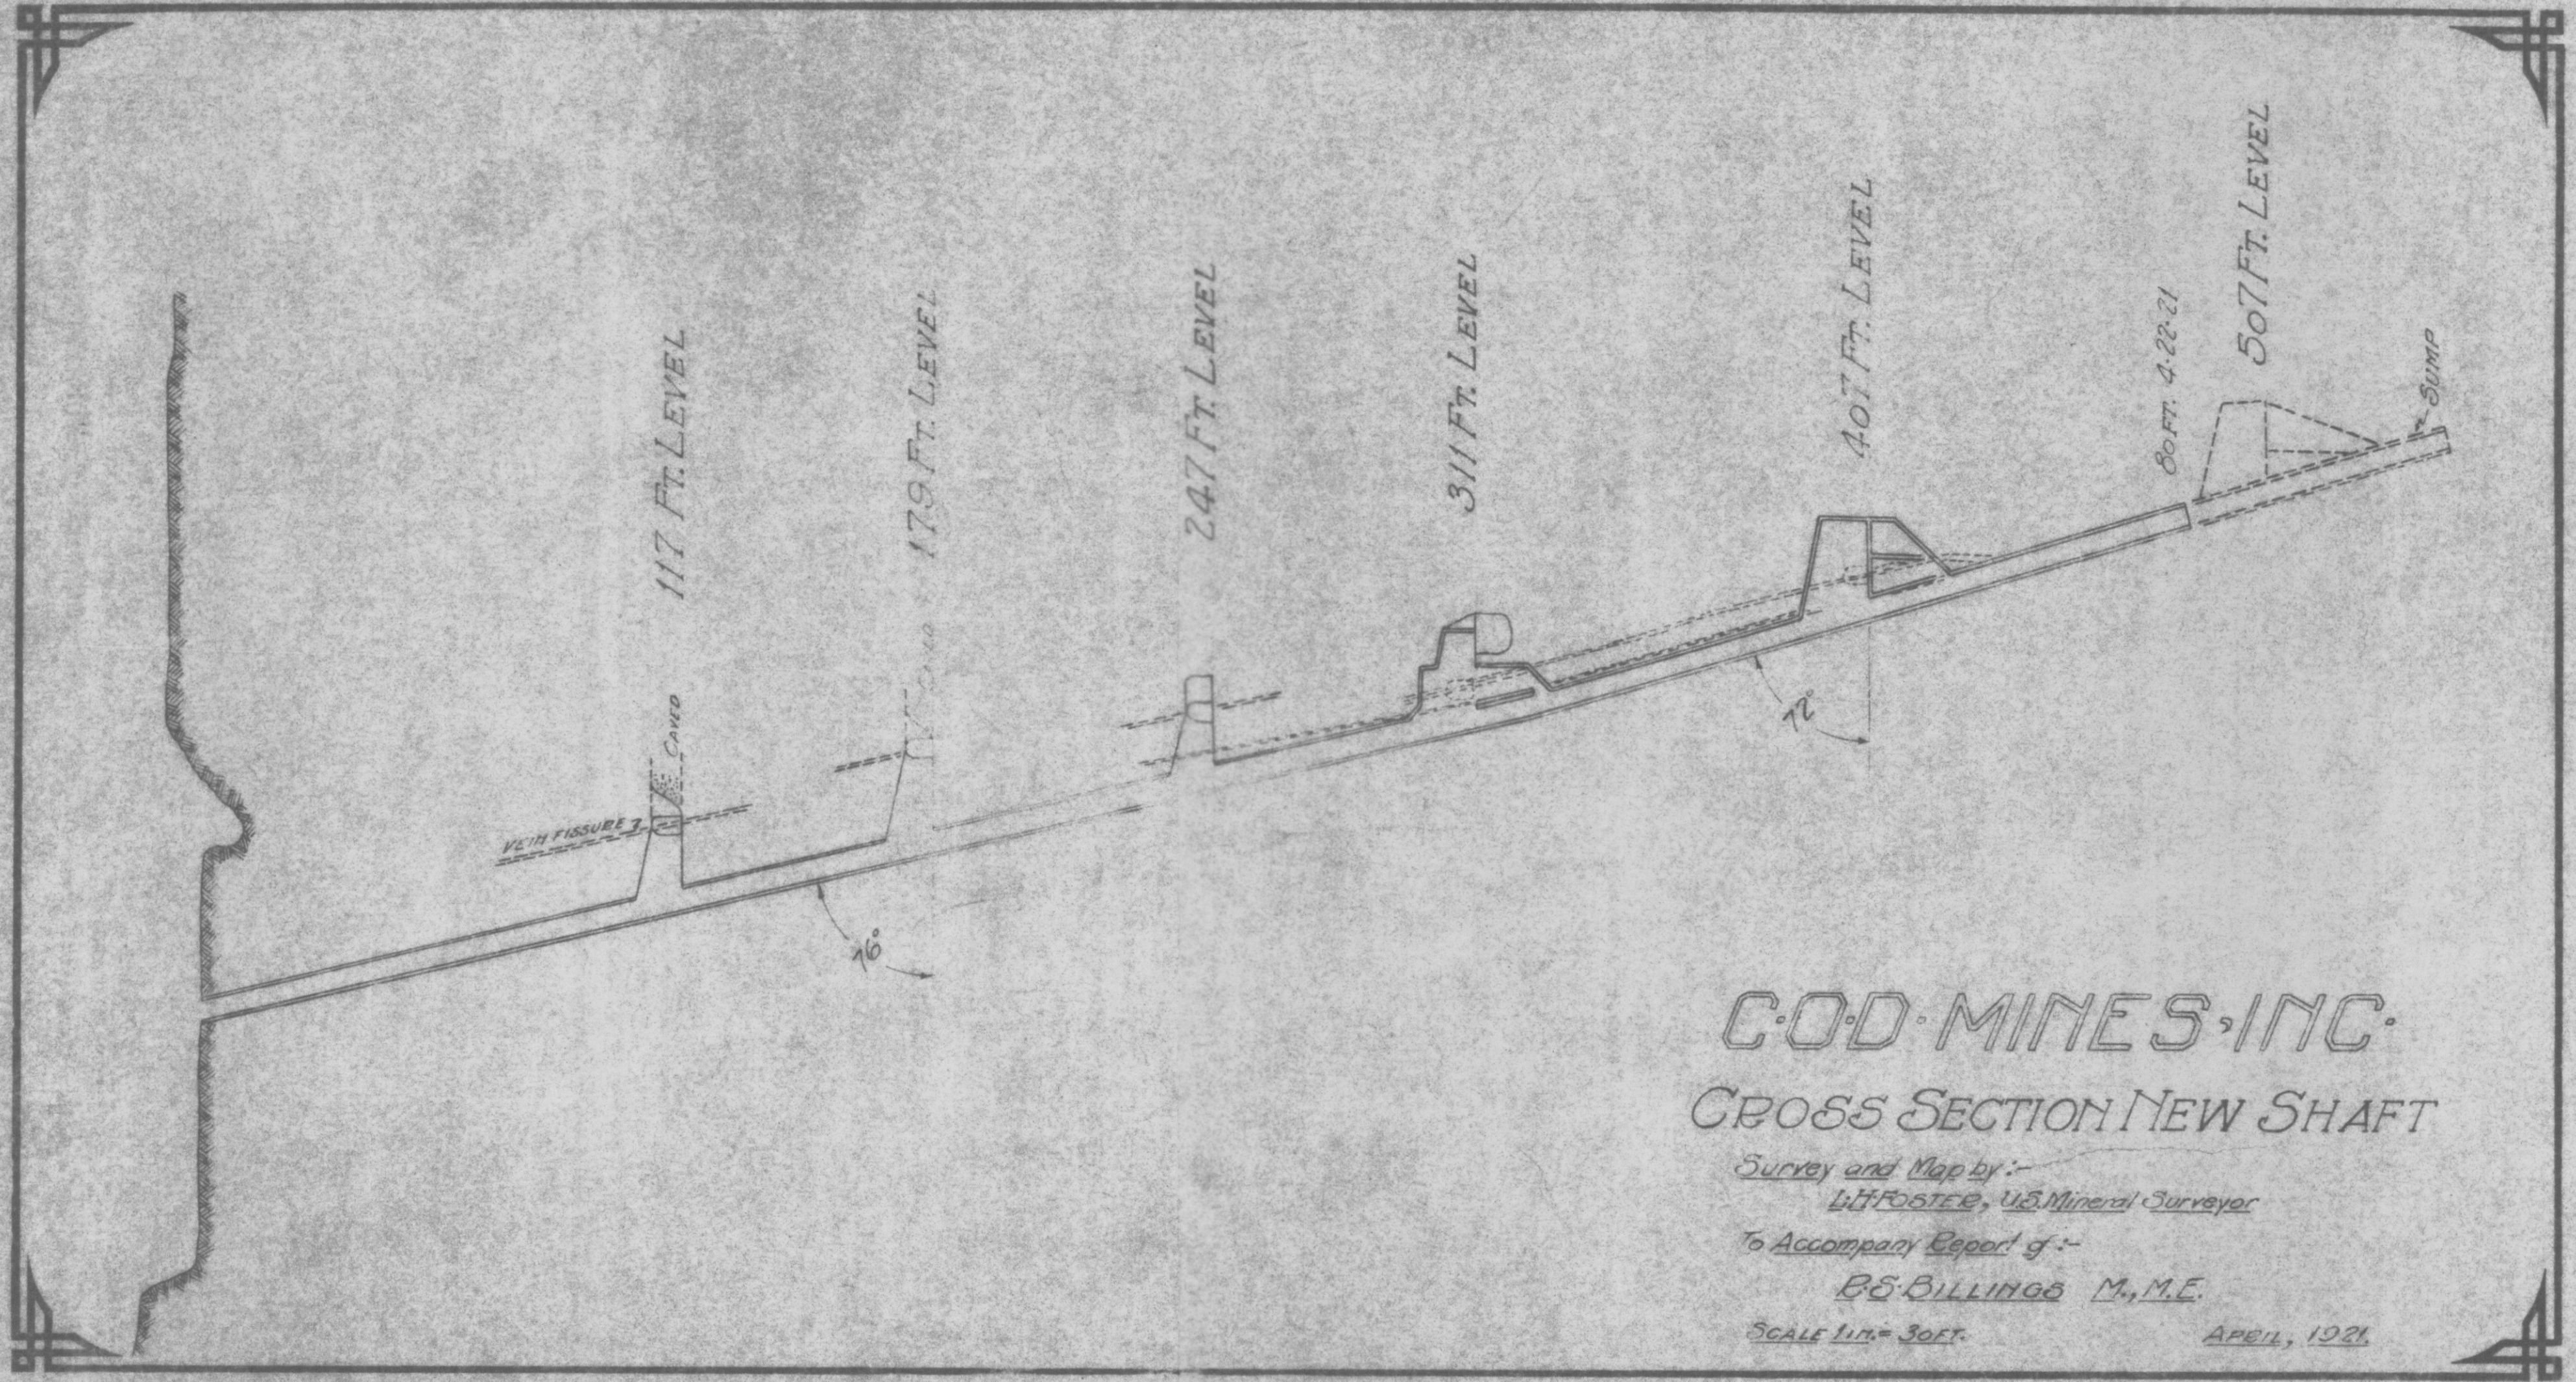

# C.O.D. MINES, INC.

## CROSS SECTION NEW SHAFT

Survey and Map by:-  
L.H. FOSTER, U.S. Mineral Surveyor

To Accompany Report of:-  
R.S. BILLINGS, M., M.E.

SCALE 1 in. = 30 FT.

APRIL, 1921.