

MAINE COUNTY HISTORICAL SOCIETY
DOCKET NO. 13100


DATE	
BY	

MAIN WORKINGS
DARDANELLES MINE

CHLORIDE, ARIZONA

SCALE: 1 INCH = 60 FEET

ADMMR 0834-003

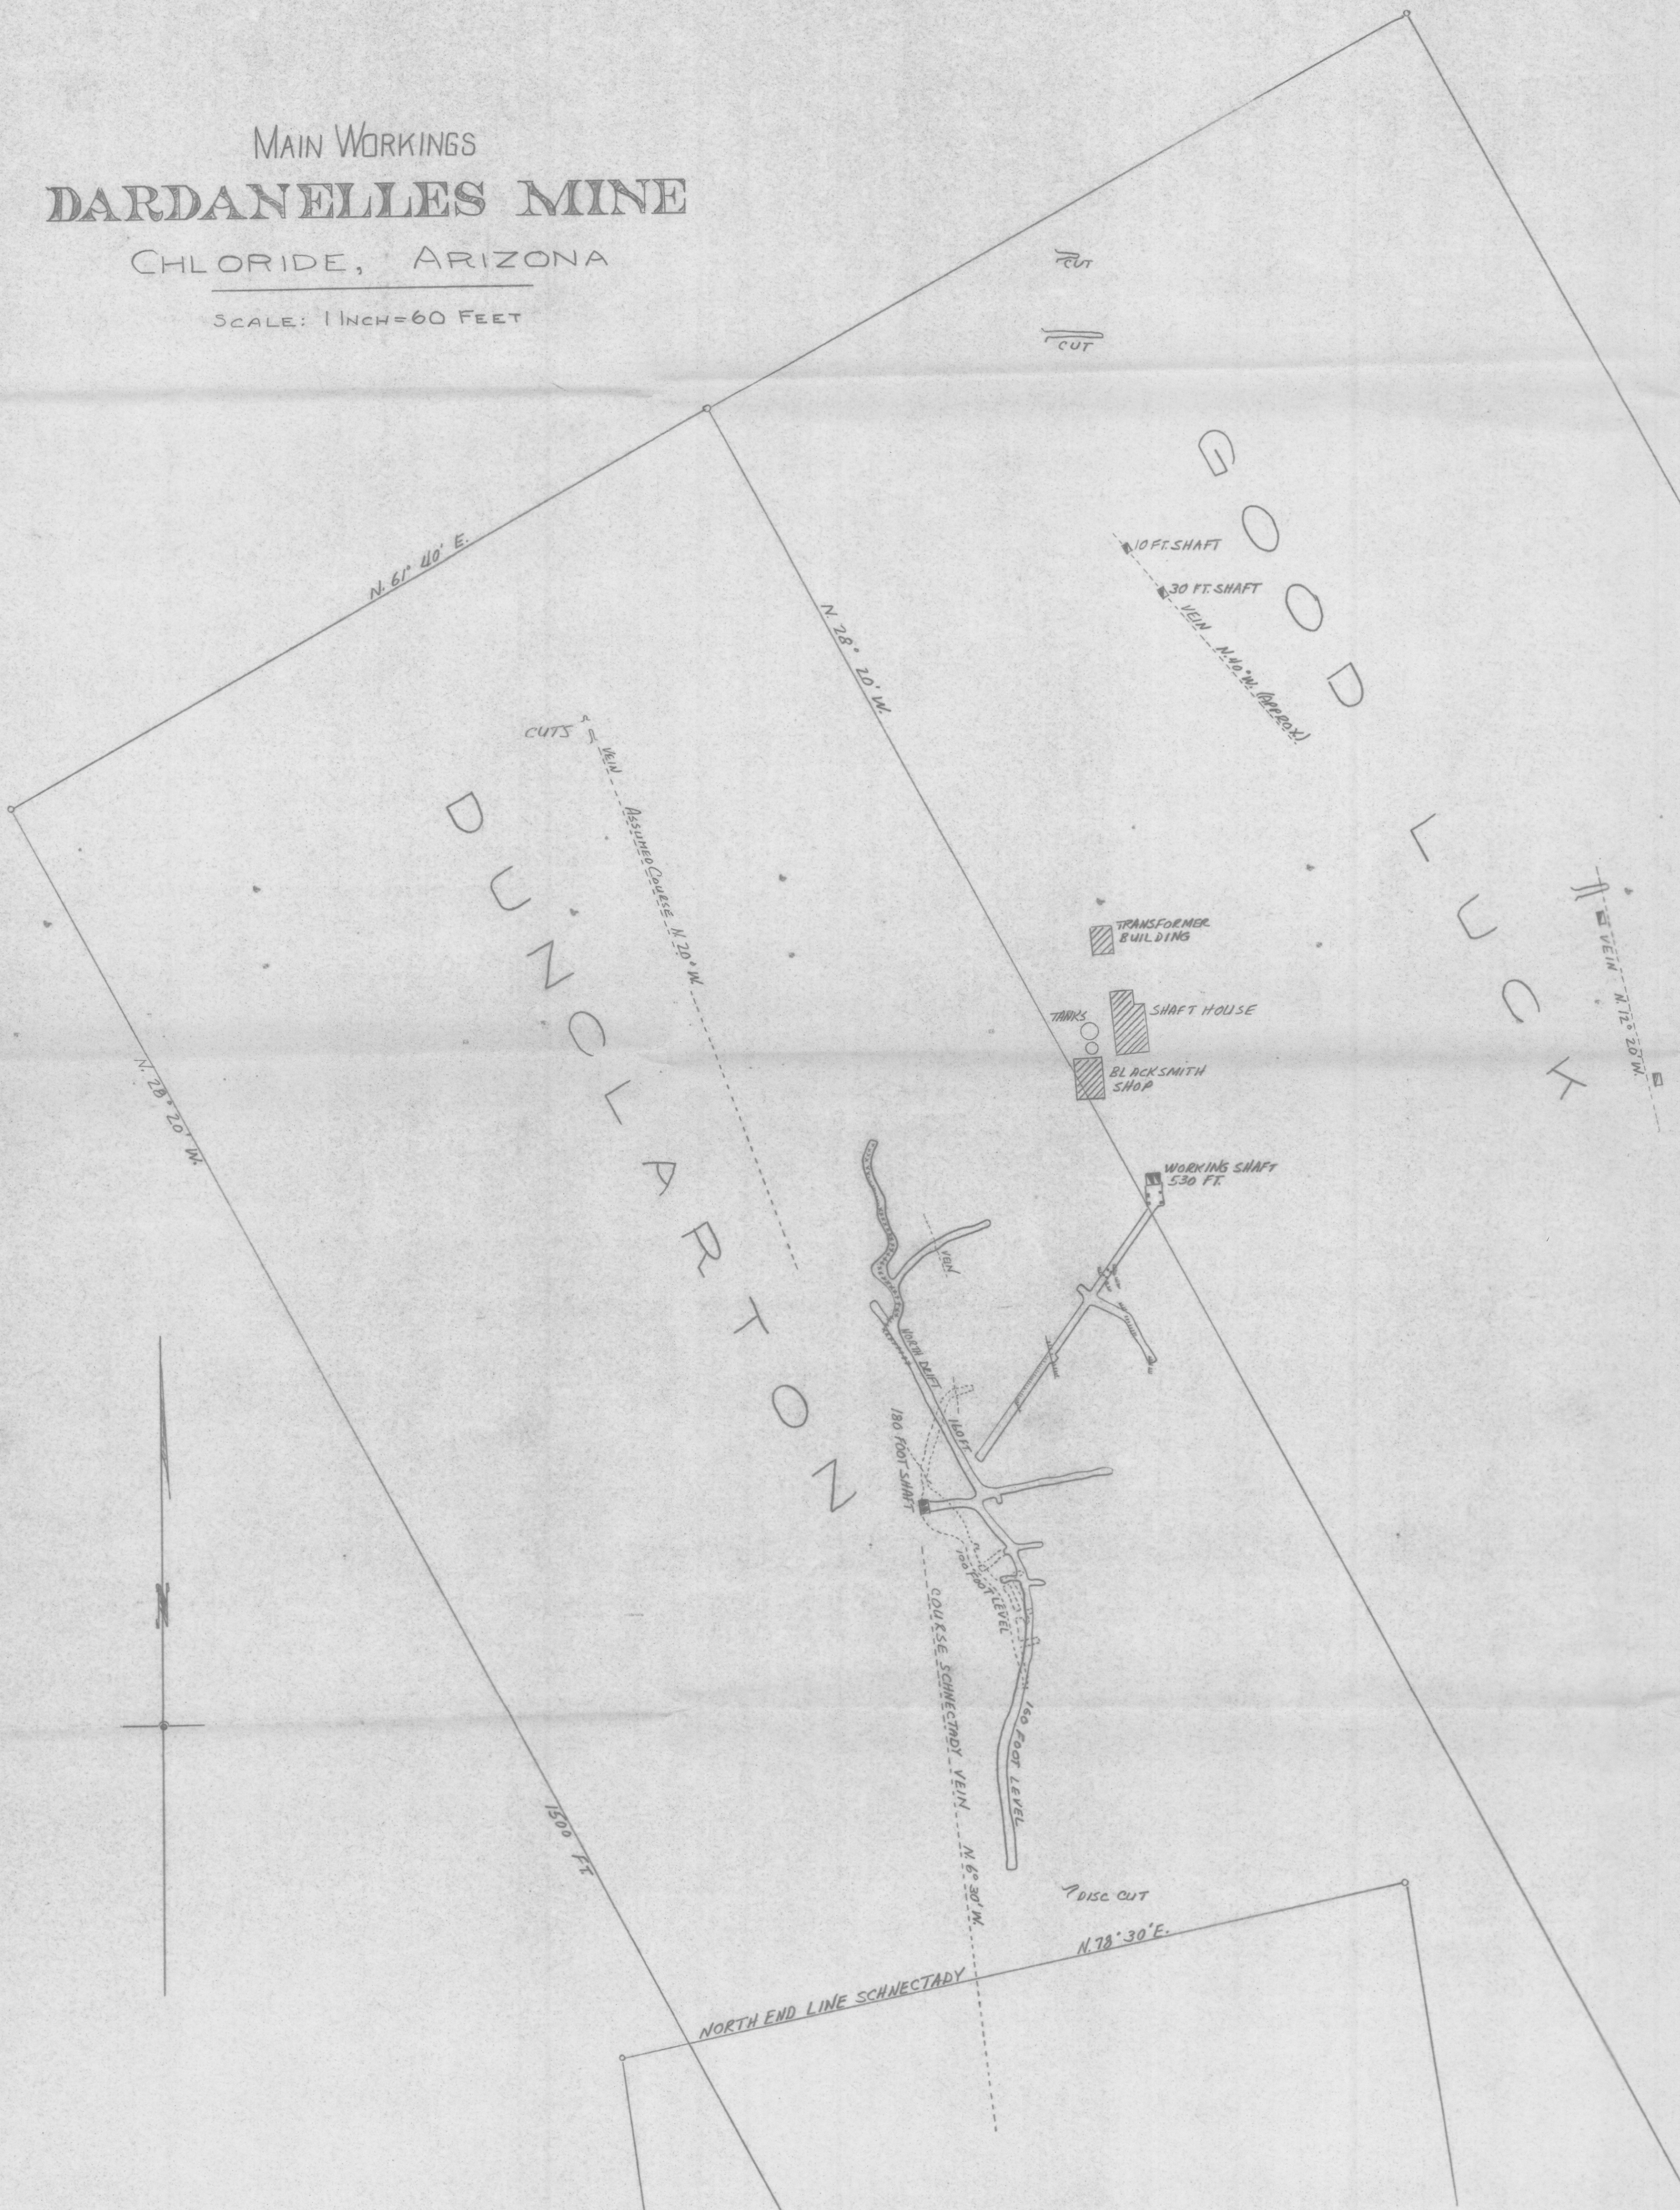

DUNCLE PRITON

GOOD

LUCK

NORTH END LINE SCHNECTADY