


PLAN

SURVEY OF
 OLD ALPHA ROAD
 SHOWING PROPOSED IMPROVEMENTS
 Scale 1 inch = 100 Feet
 June 1928
 R. C. Jacobson

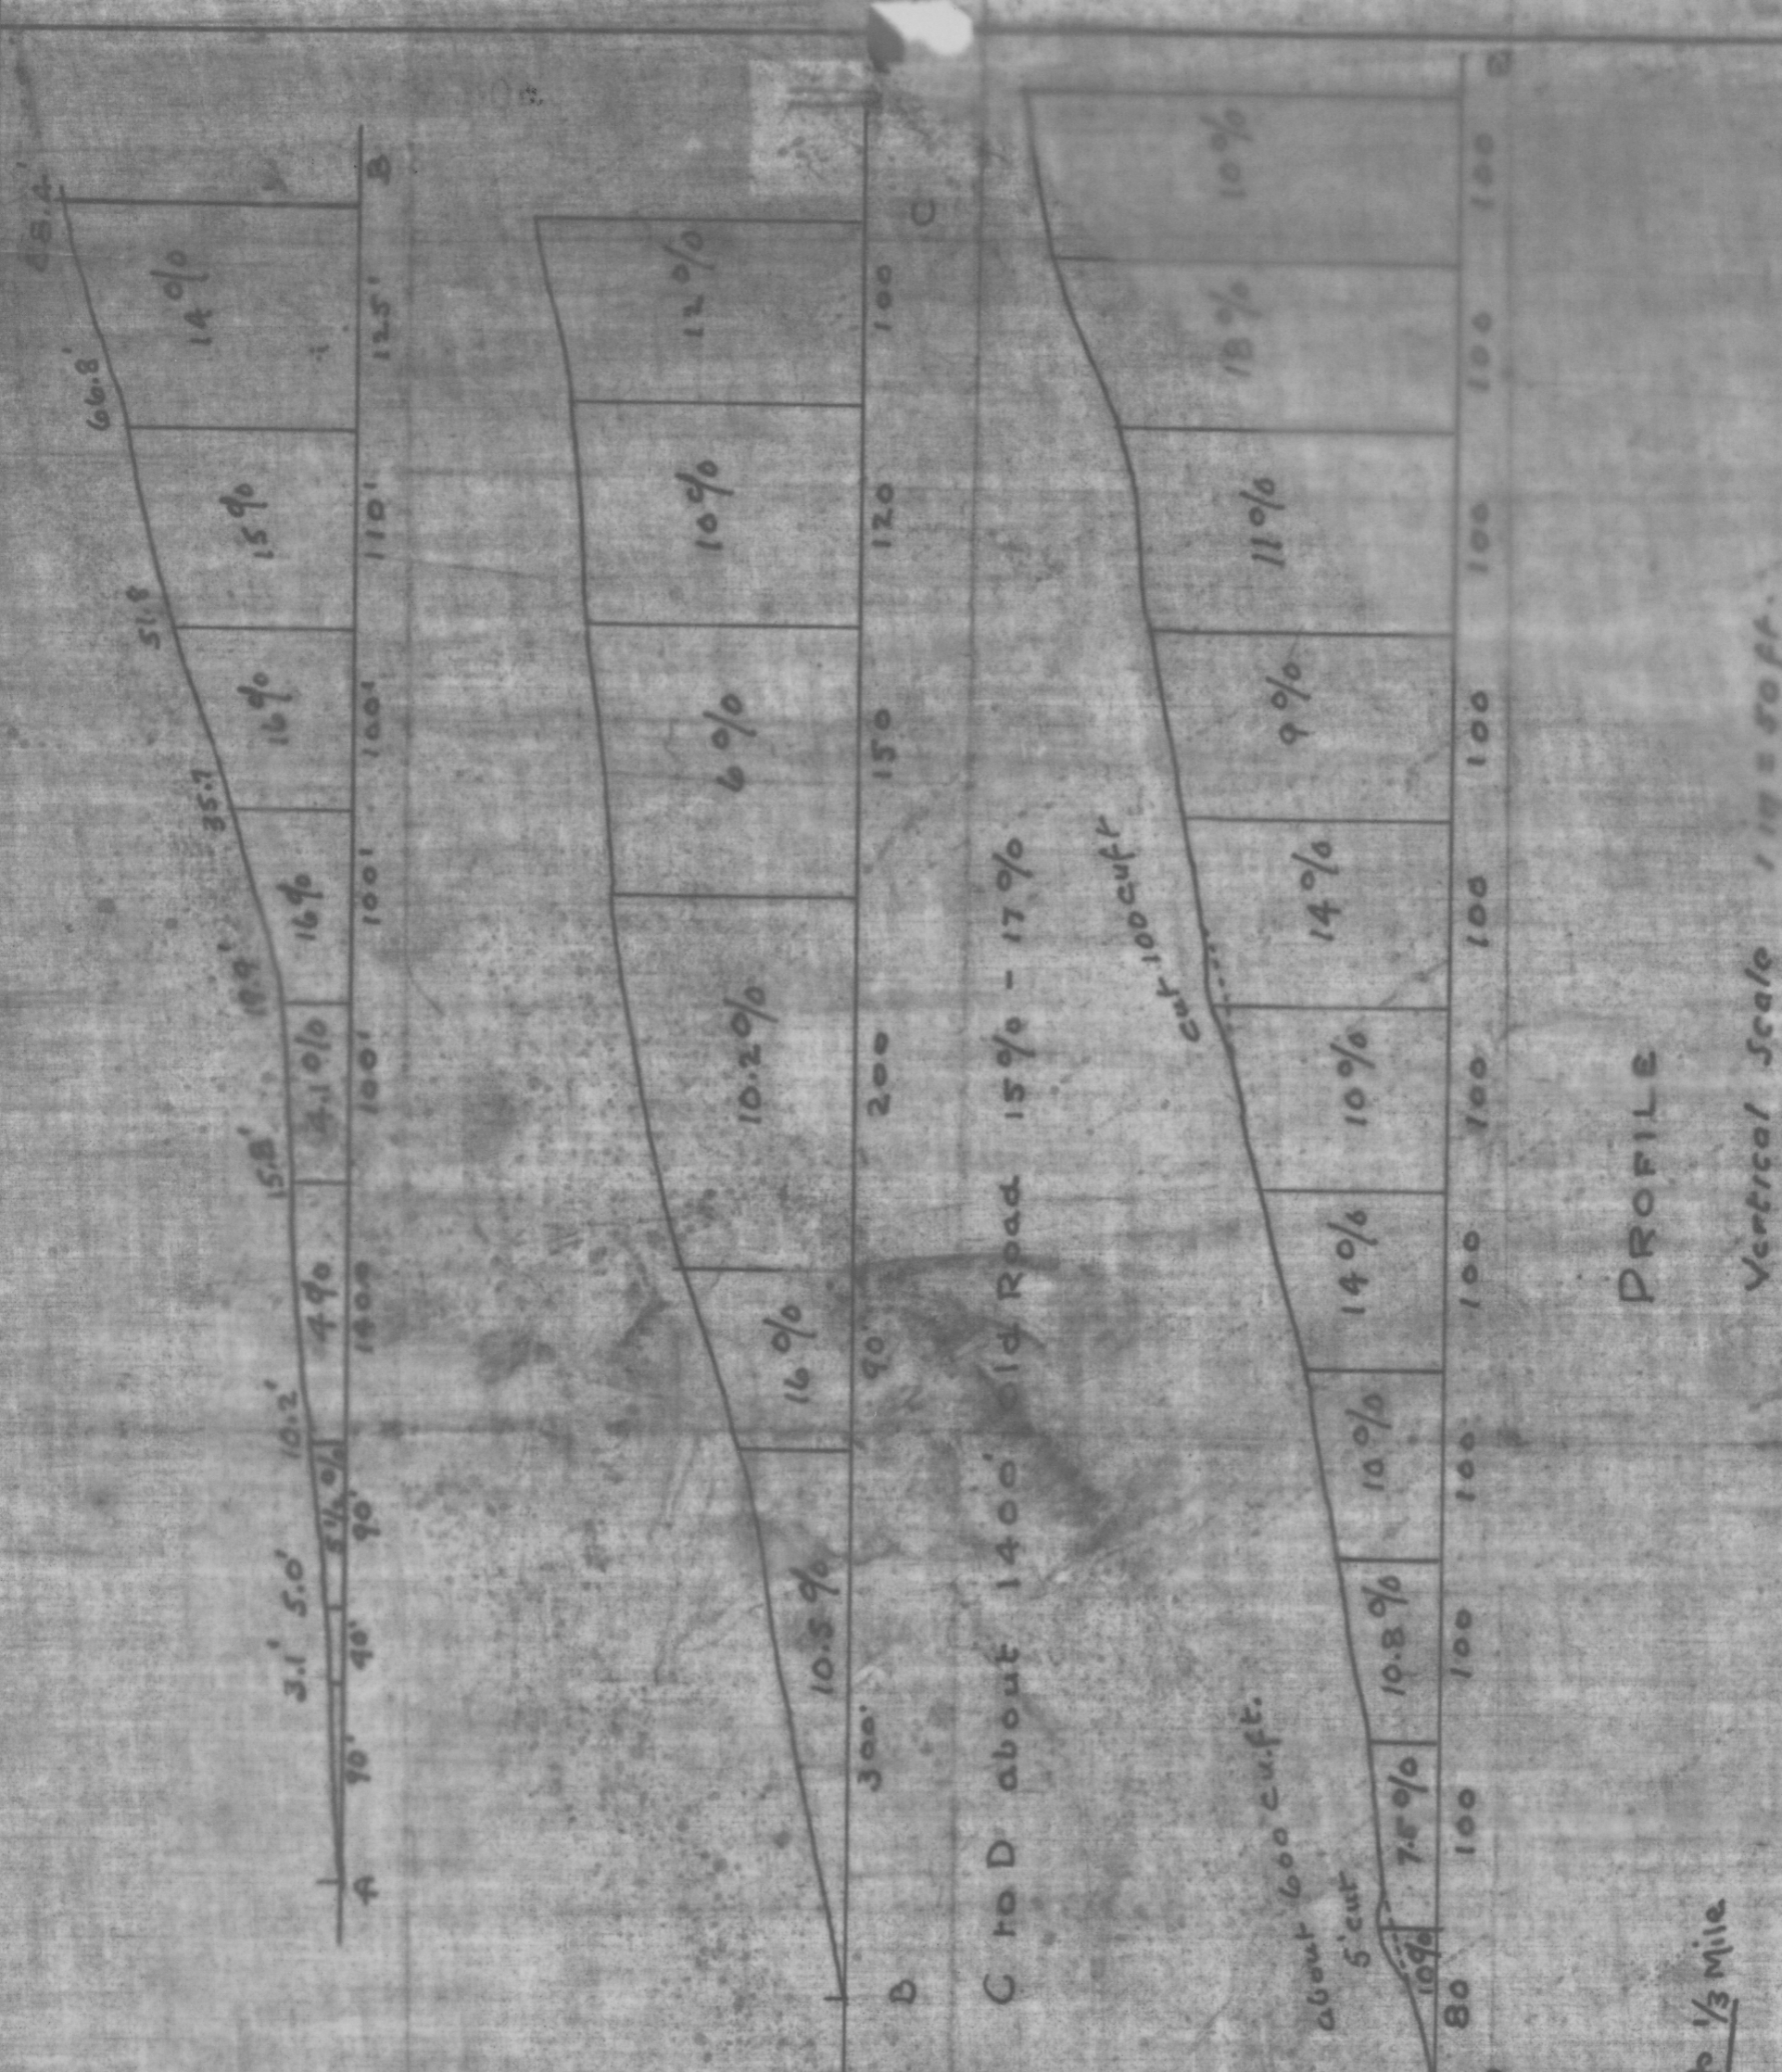

PROFILE

Vertical Scale 1 inch = 50 ft.

ABRUR 0274-004