


# TOWNSHIP N<sup>o</sup> 5 SOUTH, RANGE N<sup>o</sup> 9 EAST, GILA AND SALT RIVER MERIDIAN, ARIZONA.

## DEPENDENT RESURVEY

This plat of the resurvey of T. 5S., R. 9 E. delineates a retracement and reestablishment of the lines of the original survey as shown upon the plat approved October 5, 1869, in their true original position according to the best available evidence of the position of the original corners; all differences between the measurements shown on the original plat and those derived in the retracement have been distributed proportionally between accepted corners in accordance with surveying rules; reference will be made to the original plat for the showing of the areas and more detailed descriptions of the various smaller subdivisions of the sections shown hereon.

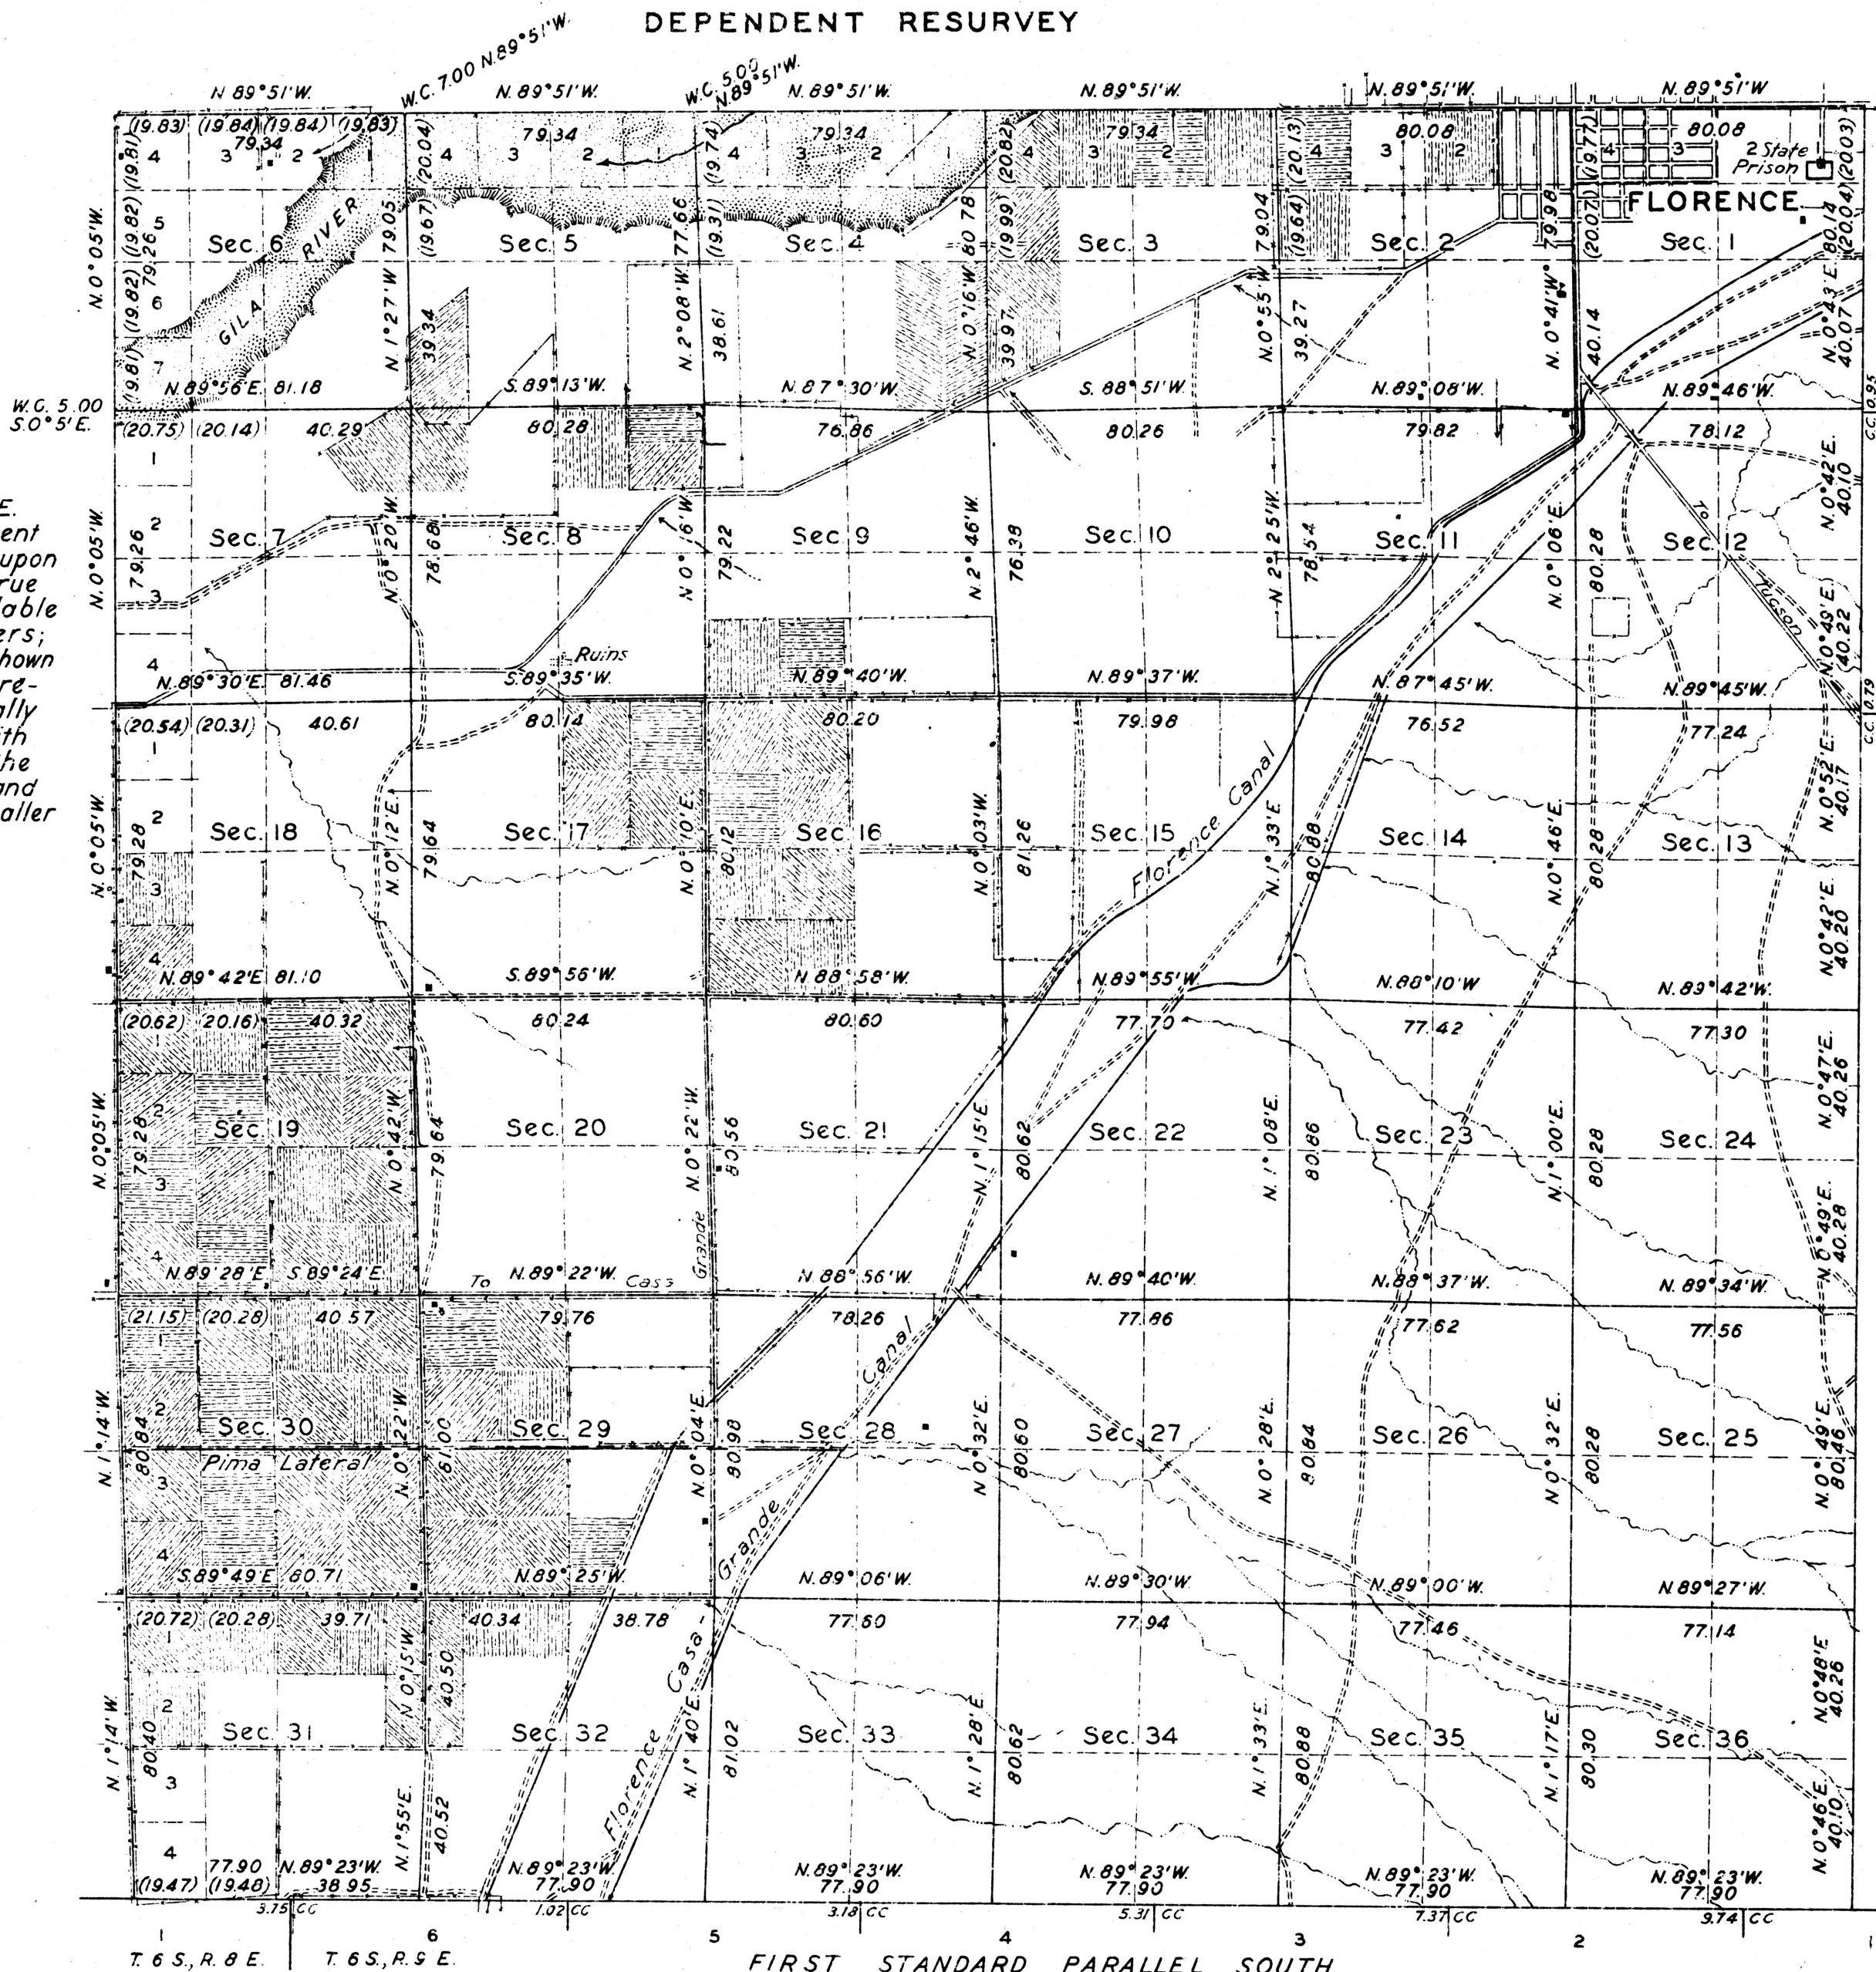

LAT. 32° 56' 30" N.  
LONG. 111° 22' 30" W.

Mean Magnetic Declination. 14° 18' E. Scale: 40 Chains to an inch.

LINES DESIGNATED	BY WHOM SURVEYED	NO	GROUP DATE	MILEAGE		WHEN SURVEYED	
				MLS	CHS	BEGUN	COMPLETED
Exterior	Dupree R. Averill	150	Jan. 5, 1928	23	654.3	Feb. 20, 1928	Feb. 25, 1928
Subdivisional	Roger F. Wilson			59	50.74	" 21, "	" 27, "
Meander	Otis O. Gould						
Miscellaneous							

Office of U.S. Supervisor of Surveys  
Denver, Colorado, July 15, 1929.  
The above plat of Township No. 5 South, Range No. 9 East, of the Gila and Salt River Meridian, Arizona, is strictly conformable to the field notes of the survey thereof which have been examined and approved.

*Wm. H. Johnson*  
U.S. Supervisor of Surveys

DEPARTMENT OF THE INTERIOR  
GENERAL LAND OFFICE  
Washington, D.C. September 7, 1929.  
The survey represented by this plat having been correctly executed in accordance with the requirements of law and the regulations of this office, is hereby accepted.

*D. C. Parson*  
Acting Assistant Commissioner