

FIG. 1 PLAN

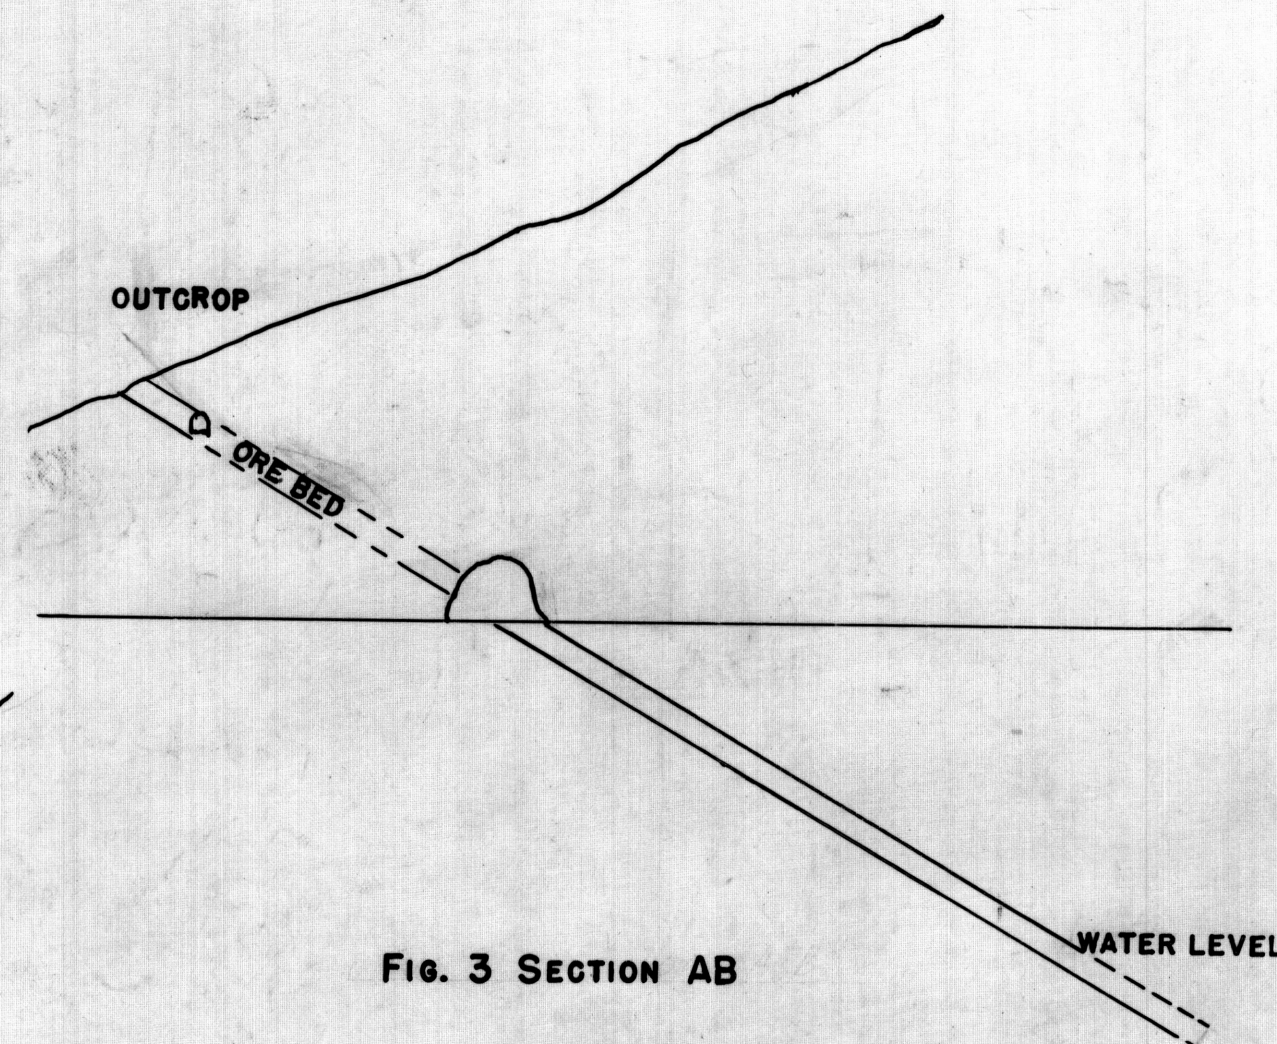


FIG. 3 SECTION AB

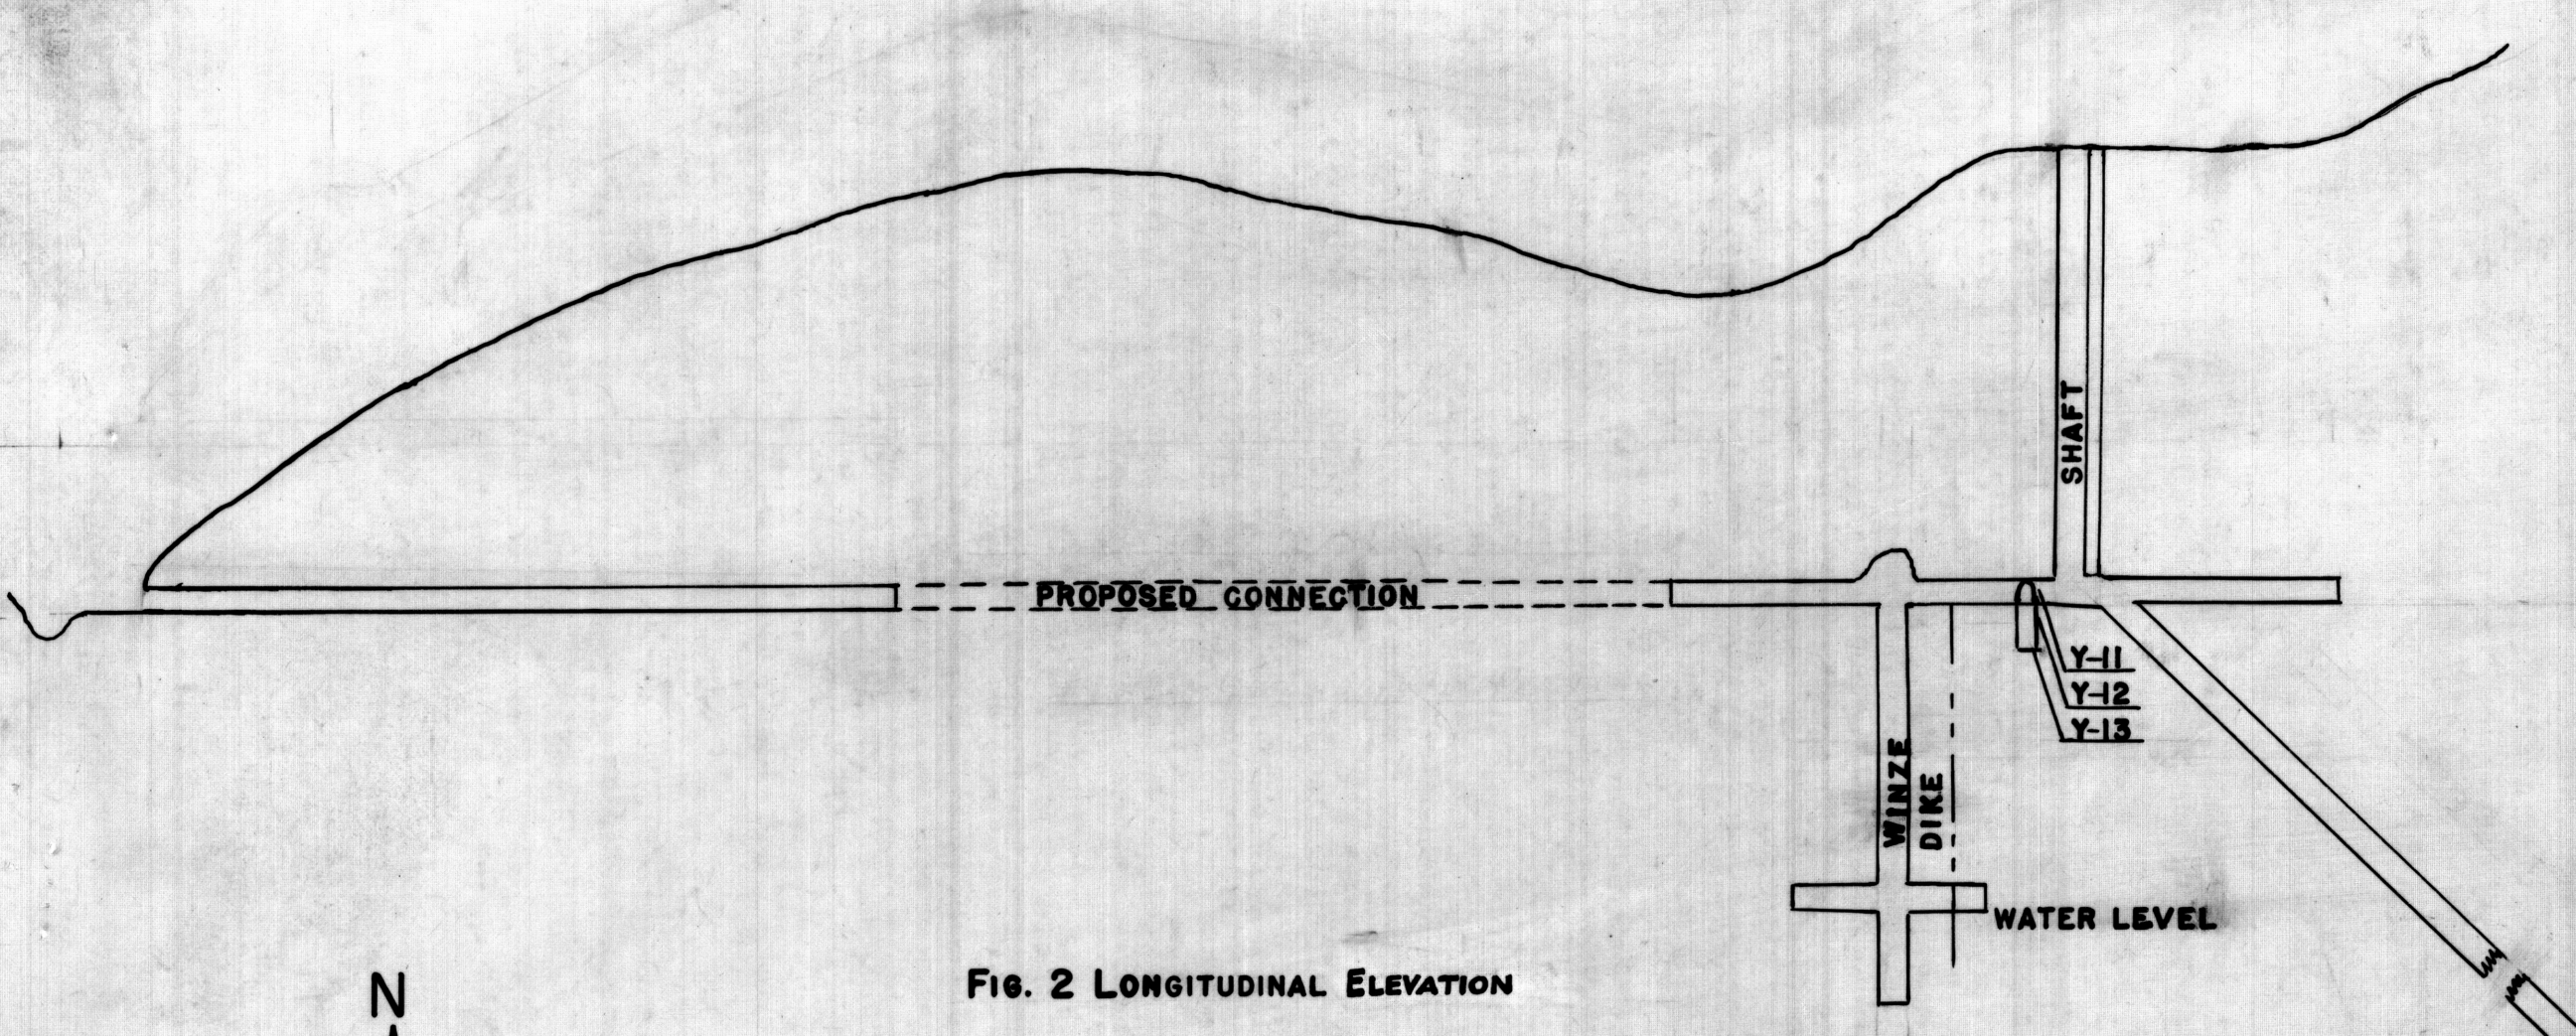


FIG. 2 LONGITUDINAL ELEVATION

SAMPLES BY M.E. PRATT				
NO.	WIDTH	AU OZS	AU OZS	CU %
Y-1	2.1'	0.01	0.40	8.30
Y-2	8.3'	--	--	0.75
Y-3	5.1'	--	0.60	2.55
Y-4	3.8'	--	0.60	8.30
Y-5	5.1'	--	0.60	4.35
Y-6	6.0'	--	0.60	4.00
Y-7	6.0'	--	--	0.80
Y-8	6.5'	--	--	1.10
Y-9	4.7'	--	--	1.75
Y-10	7.5'	--	--	0.80
Y-11	4.4'	0.04	0.40	2.05
Y-12	8.3'	--	--	0.95
Y-13	6.3'	0.04	0.60	1.45
Y-14	6.5'	--	--	1.05
Y-15	6.5'	--	--	1.25
Y-16	5.3'	--	--	1.55
Y-17	5.5'	--	--	1.15
Y-18	5.5'	--	--	2.40
Y-19	3.9'	--	--	0.80
Y-20	2.5'	--	--	2.05



YUMA COPPER MINE, YUMA COUNTY, ARIZONA.