

PLAN
of the workings on and above
the Main Haulage Level


212

WORLD'S FAIR MINE

Elev. 00.0' □ Lower Tunnel or Main Haulage Level
 87.5' ▨ Upper Tunnel Level
 16 to 40' ▩ Sub-level between two tunnel levels
 87 to 200' □ Workings from upper tunnel to surface

None of the levels below the Main
 Scale 1" = 55'
 C.A.P.

Traced from Muslin print July 1937

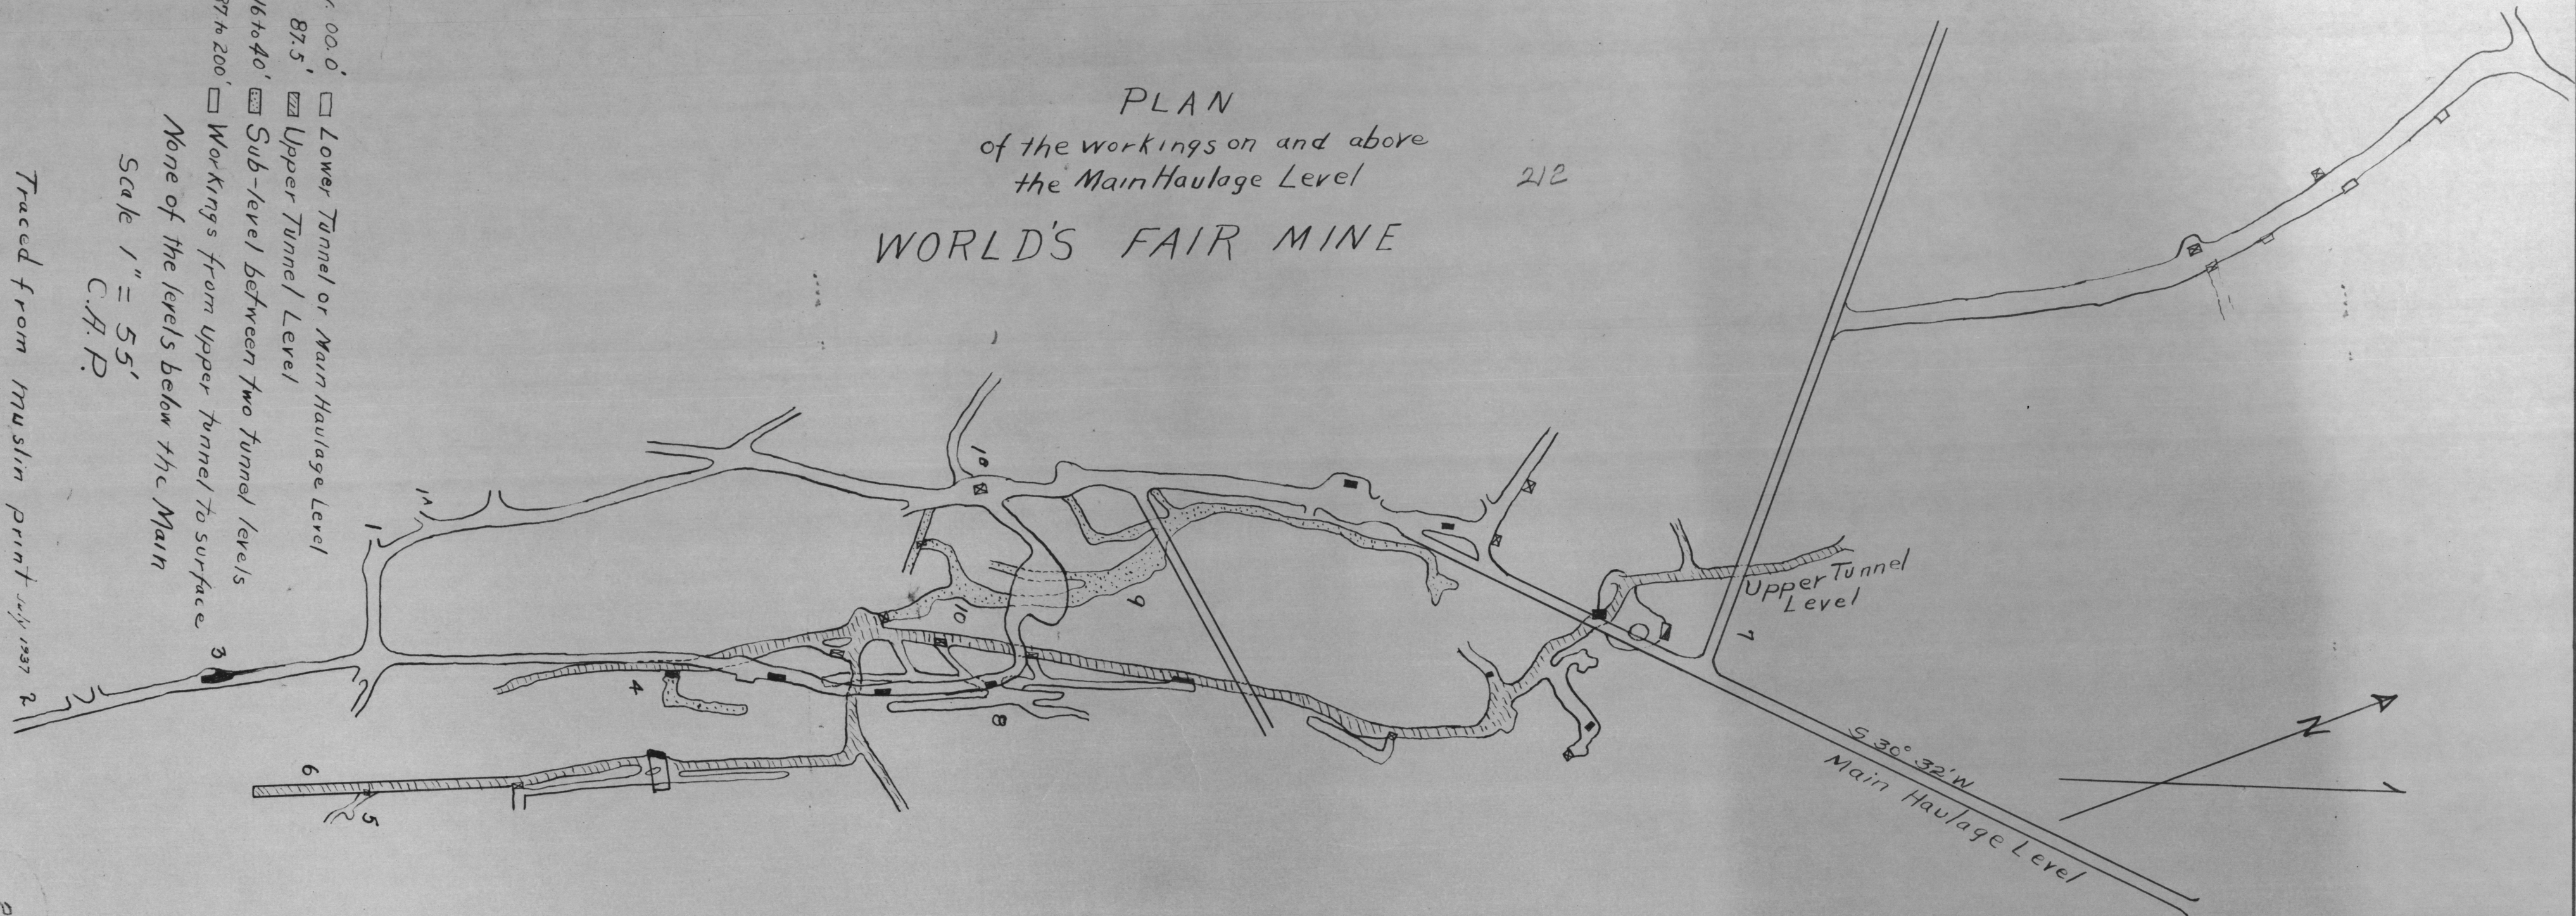

212

K-9

212